




Route Log and Progress Chart



DRAFT

Please Note: Errors and Omissions May Exist.
Contact the VTrans Mapping Section with questions or concerns.

DISTRICT	TOWN	ROUTE
1	SHAFTSBURY	Maj-0173

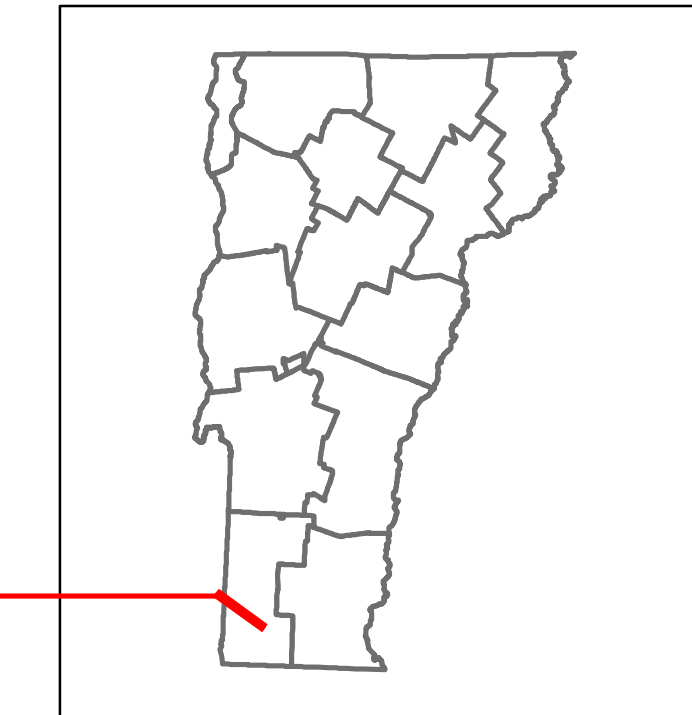

Maj-0173

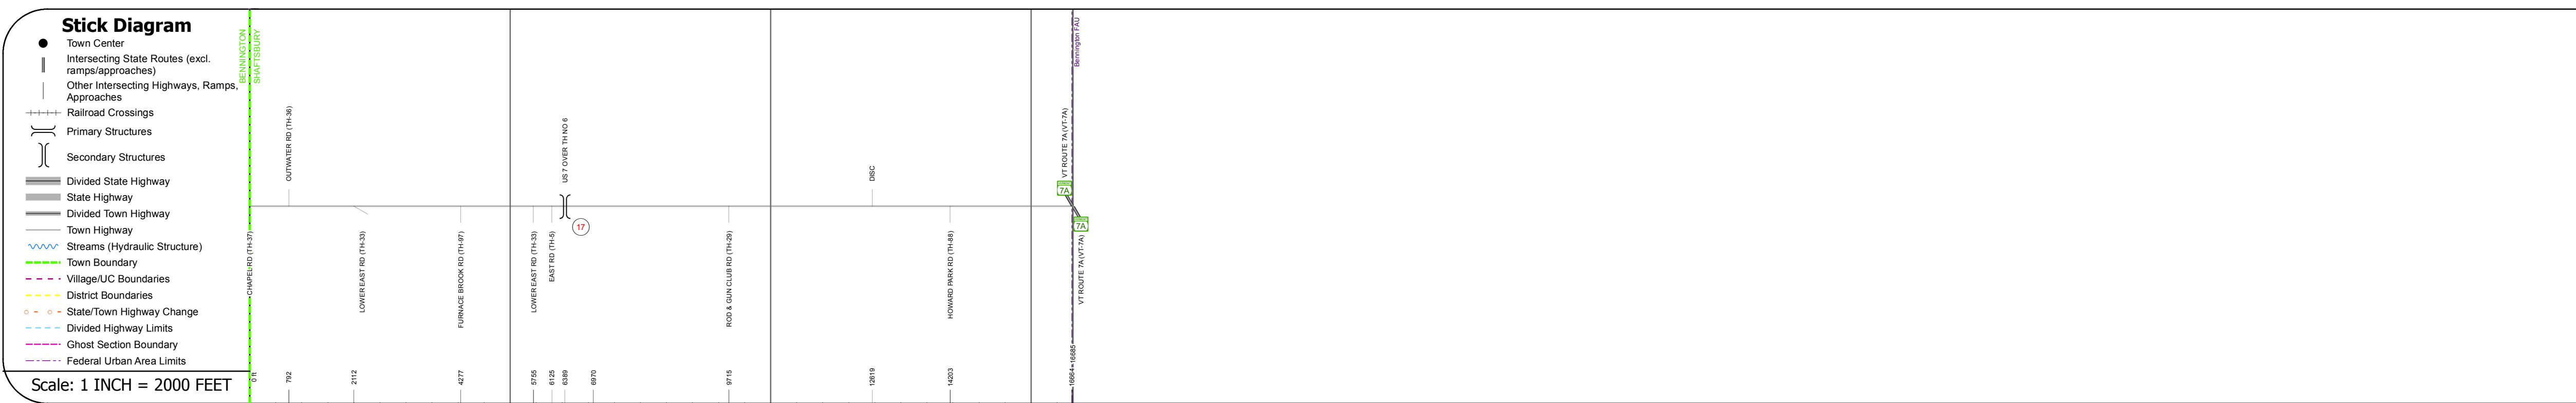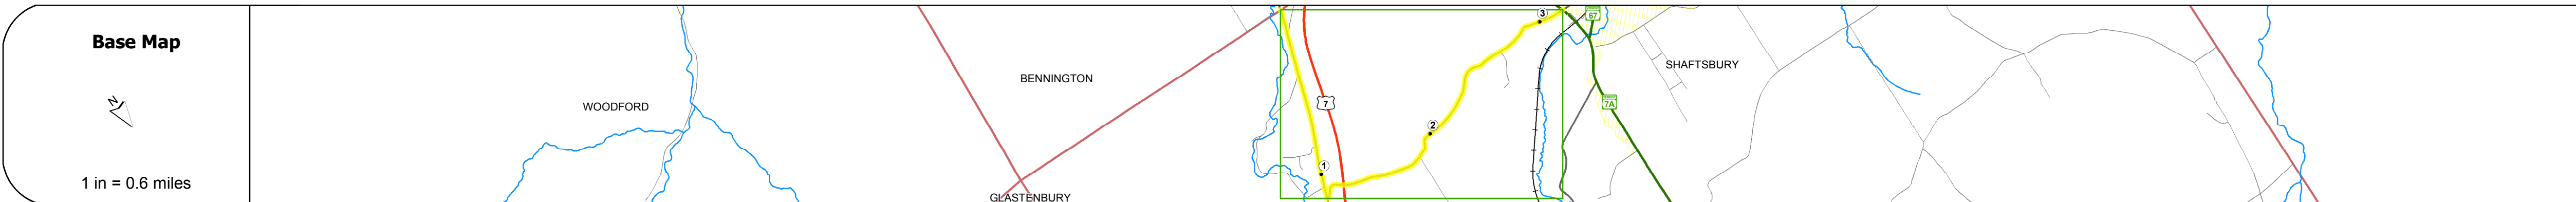

STRUCTURE DESCRIPTIONS	
Bridge 17:	Stringer/multi-beam or girder - 1978 Structure No: 200019001702132 Length: 154' Width: 44.6' Under Clearance: 25.08' Facility Carried: US 00007 ML Bridge Type: SSP PRE-STRESSED I-BM Features Intersected: US 7 OVER TH NO 6 Surface: Bituminous Maintenance/Ownership: State

Road Widths	Travellane	Roadway	Lane Count	Base	Subbase
0-1	22	22	2		
1-2	23	23			
2-3	22	22			
3-4	23	23			
4-5	24	24			

Curves

Grades

Historic Projects

Maintenance Garage

Speed Zone

Functional Class
5 - Major Collector

National Highway System

Limited Access Highway

Traffic Counters	
B339	B218

Customer Service Level

AAADT Counts	2016	2015	2014	2013	2012
1000	990	940	950	950	830
830	810	770	770	770	780
780	770	770	770	770	770

Crash Locations	2016	2015	2014	2013	2012

Historic Projects Unknown, Bituminous Concrete, Retreatment, Cold Plane and Resurface, Bituminous Mix, Skiny Mix, Bituminous Seal, Surface Treated Gravel, Plant Mix, Reclaimed Base and Bituminous Concrete, Concrete	Functional Class 1- Interstate System, 2- Other Freeways and Expressways, 3- Principal Arterial, 4- Minor Arterial, 5- Major Collector, 6- Minor Collector	Curves Left (degrees), Right Grades grade up, grade down	Road Widths (ft) Traffic Counters (counter ID) AAADT (count)	Crash Locations Fatal, Injury, Property Damage Only, Unknown Crash Type High Crash Locations (HCL's) HCL No. 201-300, 301-400, 401-800	Mileage by Functional Class By Sheet 0173 5 - Major collector 3.160 Page Total Mileage: 3.160 mi	Mileage by Town By Sheet SHAFTSBURY - S01730213 3.16 of 3.16 Page Total Mileage: 3.16 mi	DISTRICT 1	TOWN SHAFTSBURY	Date: 10/16/17 1 of 1 TWN mileage: 0.0 to 3.16 ETE mileage: 2.05 to 5.21	ROUTE Maj-0173
--	--	---	---	---	--	--	----------------------	---------------------------	---	--------------------------