





Route Log and Progress Chart

DRAFT

Please Note: Errors and Omissions May Exist.
Contact the VTrans Mapping Section with questions or concerns.

DISTRICT	TOWN	ROUTE
5	WEYBRIDGE	Maj-0181

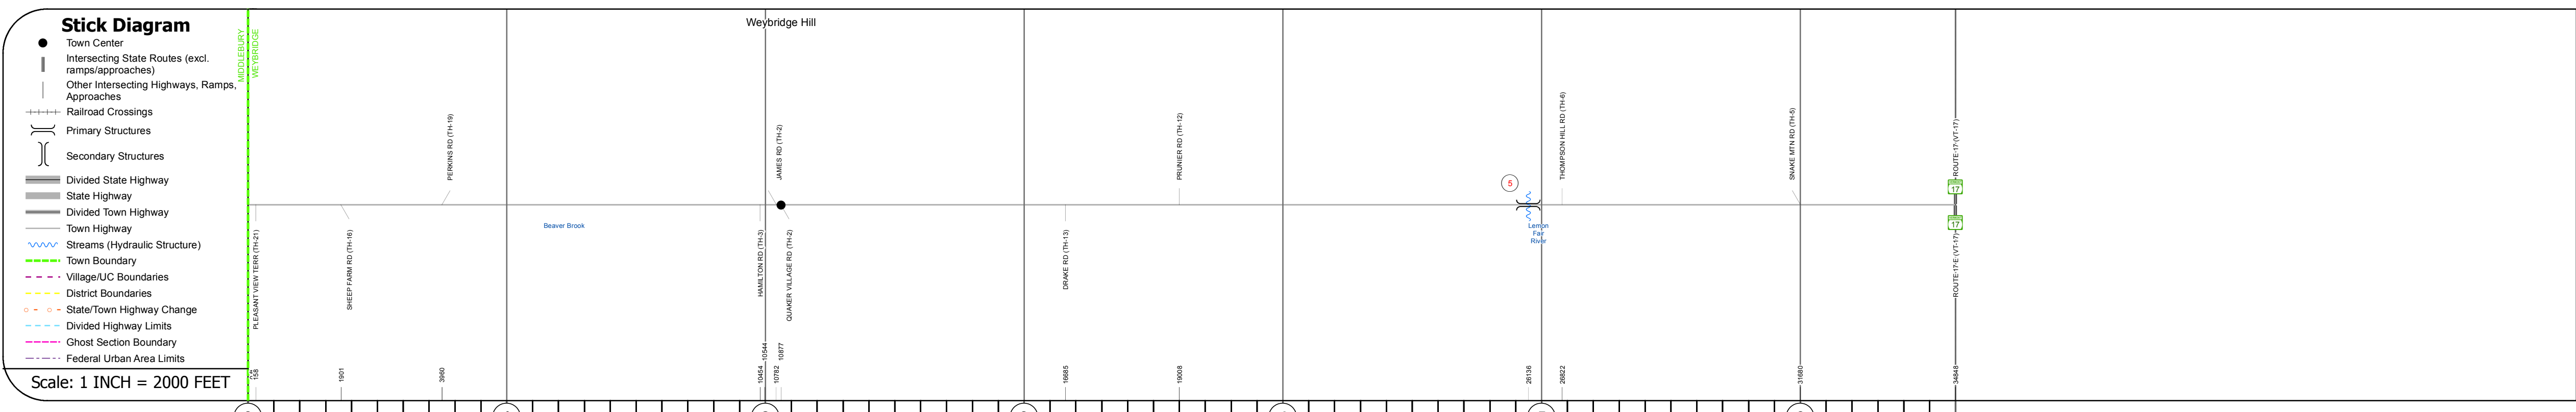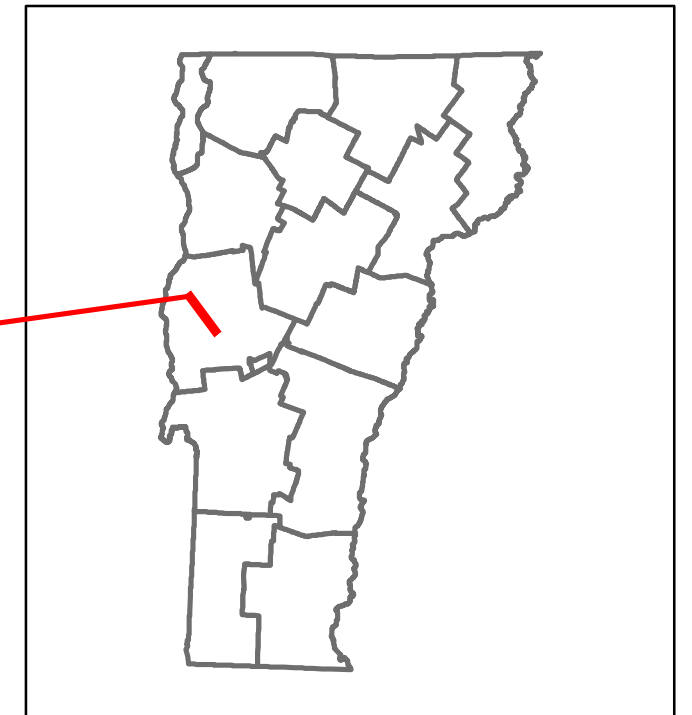


STRUCTURE DESCRIPTIONS

Bridge 5:
Stringer/multi-beam or girder - 1953
Structure No: 200181000501222
Length: 89'
Width: 24.5'
Facility Carried: TR 01 FAS 181
Bridge Type: WELDED PLATE GIRDER
Features Intersected: LEMON FAIR RIVER
Surface: Bituminous
Maintenance/Ownership: Town

Road Widths	Travellane	22
Roadway	22	
Lane Count	2	
Base		
Subbase		

Curves	
---------------	--

Grades	
---------------	--

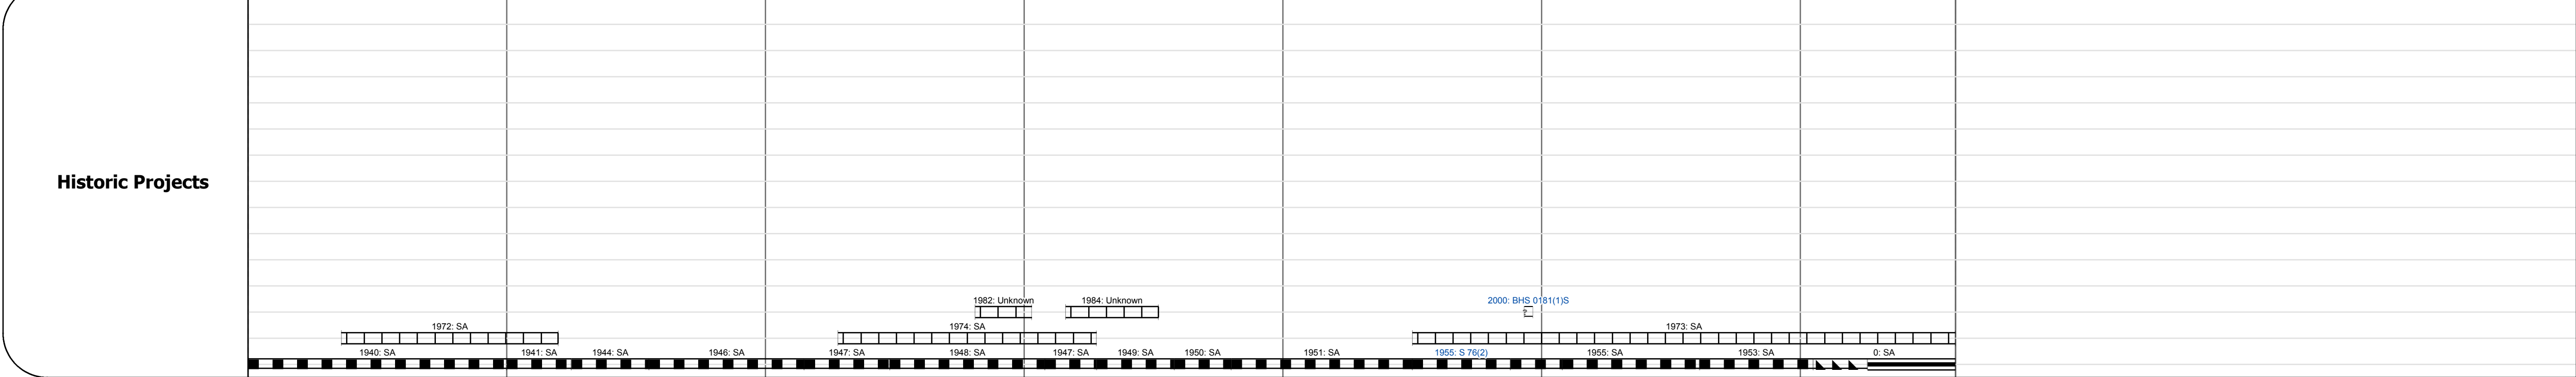

Maintenance Garage	
---------------------------	--

Speed Zone	
-------------------	--

Functional Class	5
-------------------------	---

National Highway System	
--------------------------------	--

Limited Access Highway	
-------------------------------	--

Traffic Counters	A371	A209
-------------------------	------	------

Customer Service Level		
AADT Counts	2016: 1500	880
2015: 1500	880	
2014: 1400	820	
2013: 1400	850	
2012: 1400	890	

Crash Locations	2016: 1	2015: 1	2014: 1	2013: 1	2012: 1
------------------------	---------	---------	---------	---------	---------

Historic Projects Unknown, Bituminous Concrete, Retreatment, Cold Plane and Bituminous Concrete, Skippy Mix, Bituminous Seal, Surface Treated Gravel, Plant Mix, Reclaimed Base and Bituminous Concrete, Concrete, Gravel	Functional Class 1- Interstate System, 2- Other Freeways and Expressways, 3- Principal Arterial, 4- Minor Arterial, 5- Major Collector, 6- Minor Collector	Curves Left (degrees), Right (degrees), Grades: grade up, grade down	Road Widths (ft), Traffic Counters (counter ID), AADT (count)	Crash Locations Fatal, Injury, Property Damage Only, Unknown Crash Type, High Crash Locations (HCL's)	Mileage by Functional Class By Sheet 0181 5 - Major collector 6.600	Mileage by Town By Sheet WEYBRIDGE - S01810122 6.6 of 6.6	DISTRICT 5	TOWN WEYBRIDGE	Date: 10/16/17	ROUTE Maj-0181 ETE mileage: 0.0 to 6.6	
Page Total Mileage: 6.600 mi						Page Total Mileage: 6.6 mi					