

Route Log and Progress Chart


								/
Base Map				A		Salar 1		
-					CORINTH			BRADF
Δ	CHELSEA	VERSHIRE		2 3				
\sim	113				m) for			
					et al a start			
1 in = 0.6 miles								
Stick Diagram								South Co
● Town Center 🚆	NINTH							
Intersecting State Routes (excl.	o							
Approaches	- 23) 				8) ;7)		68	
Primary Structures	D (TH-45) XY RD (TF	(TH-65)		N RD (LT-5	HPL (TH-5 DBS RD (TH-6	10 (TH-2)) (TH-38)
Secondary Structures Divided State Highway	семеты к	ь г ssi вг		CHELSEA	JACKSON ABE JACC	А О О И И И И И И И И И И И И И И И И И	PLEASAN	WHITE RI
State Highway			Meadow Brook		/			•
Divided Town Highway Town Highway	ţ. /			(9: H	(1 6-) 	Cookville Biock	Q2	
Streams (Hydraulic Structure) Town Boundary	HT) DA Se		egg EGg 任	M.RD.(T	A RD (TH	нт вр (11	H RD TH	
 Village/UC Boundaries District Boundaries 	C KOS			гЕ́НОГГО	S AMERIC BORN HI	н Улкеу ні	AR NOTC	
 - • - State/Town Highway Change Divided Highway Limits 				E A C	DEAR	F	₩ 	
Ghost Section Boundary Federal Urban Area Limits						990098		
Scale: 1 INCH = 2000 FEET	0 ft 	6266	12830			30149	35746	
		1	2 3			5		
Travellane	<				20			
Road Widths Lane Count	< ←				22 2			
Base								
Curves								
Grades								
Historic Projects								
			1984: Unknown ???????					
	1979: Unknown		1976: Unknown				1983: Unknow 	***************************************
	1954: SA 0: SA 1938: FAS 14-A		1953: S 2	11(4)		1973: Unknown 1952: S 221(3) 1951: S 221(1981: Unknown	1948: SA
			┍╶┍╶┍╶┍╶┍╶┍╶┍╶┍╶ ┍					
Maintenance Garage								
Speed Zone								
Functional Class					5			
(National Highway System								
Limited Access Highway								
Traffic Counters			 Ν319					
Customer Service Level								
2016	510 ← →		400			► ►	400	**
2015	≤ 500		390			→ →	390	**
AADT Counts 2014	480 480		370 			→	370 380	
2013 2012	480		350				390	→ → → → → → → → → → → → → → → → → → →
2012								
2016								
2015								
Crash Locations 2014				фф				
2013								
2012	L							
Historic Project		Functional Class tate 3 - Principal 5 - Major Arterial Collector	Curves Road Widths	Crash Locations	Mileage by Funct01925 - Major Collector	ional Class By Sheet	Mileage by Town 8.520 CORINTH - \$01920905	By Sheet
Retreatment Bituminous Macad	am Gravel System	Arterial Collector 4 - Minor6 - Minor s and Arterial Collector	(degrees) Left ← (ft) ← Right ← Traffic Counters	Injury Unknown Crash Type				
Resurface Bituminous Mix Cold Plane and Bituminous Concre	ete Reclaimed Base and Expression	vays	Grades (counter ID)	High Crash Locations (HCL's) HCL No. 201 - 300				
Skinny Mix Concrete		Speed Zones	(percent) grade down (count)	1 - 100 301 - 400				
Indicated plans available - http://vtransmap01.a	ot.state.vt.us/rp/dpr/DIwebstore/	33 40 43 50 55 60 65	(count)	101 - 200 401 - 800		Page Total Mileage: 8.5	20 mi	Pag

For More Information Contact - Vermont Agency of Transportation, Policy, Planning and Intermodal Development Division - Mapping Section, 1 National Life Drive, Montpelier, VT 05633-5001 Telephone: 802-828-2600.

DISTRICT DRAFT

7

Please Note: Errors and Omissions May Exist. Contact the VTrans Mapping Section with questions or concerns.

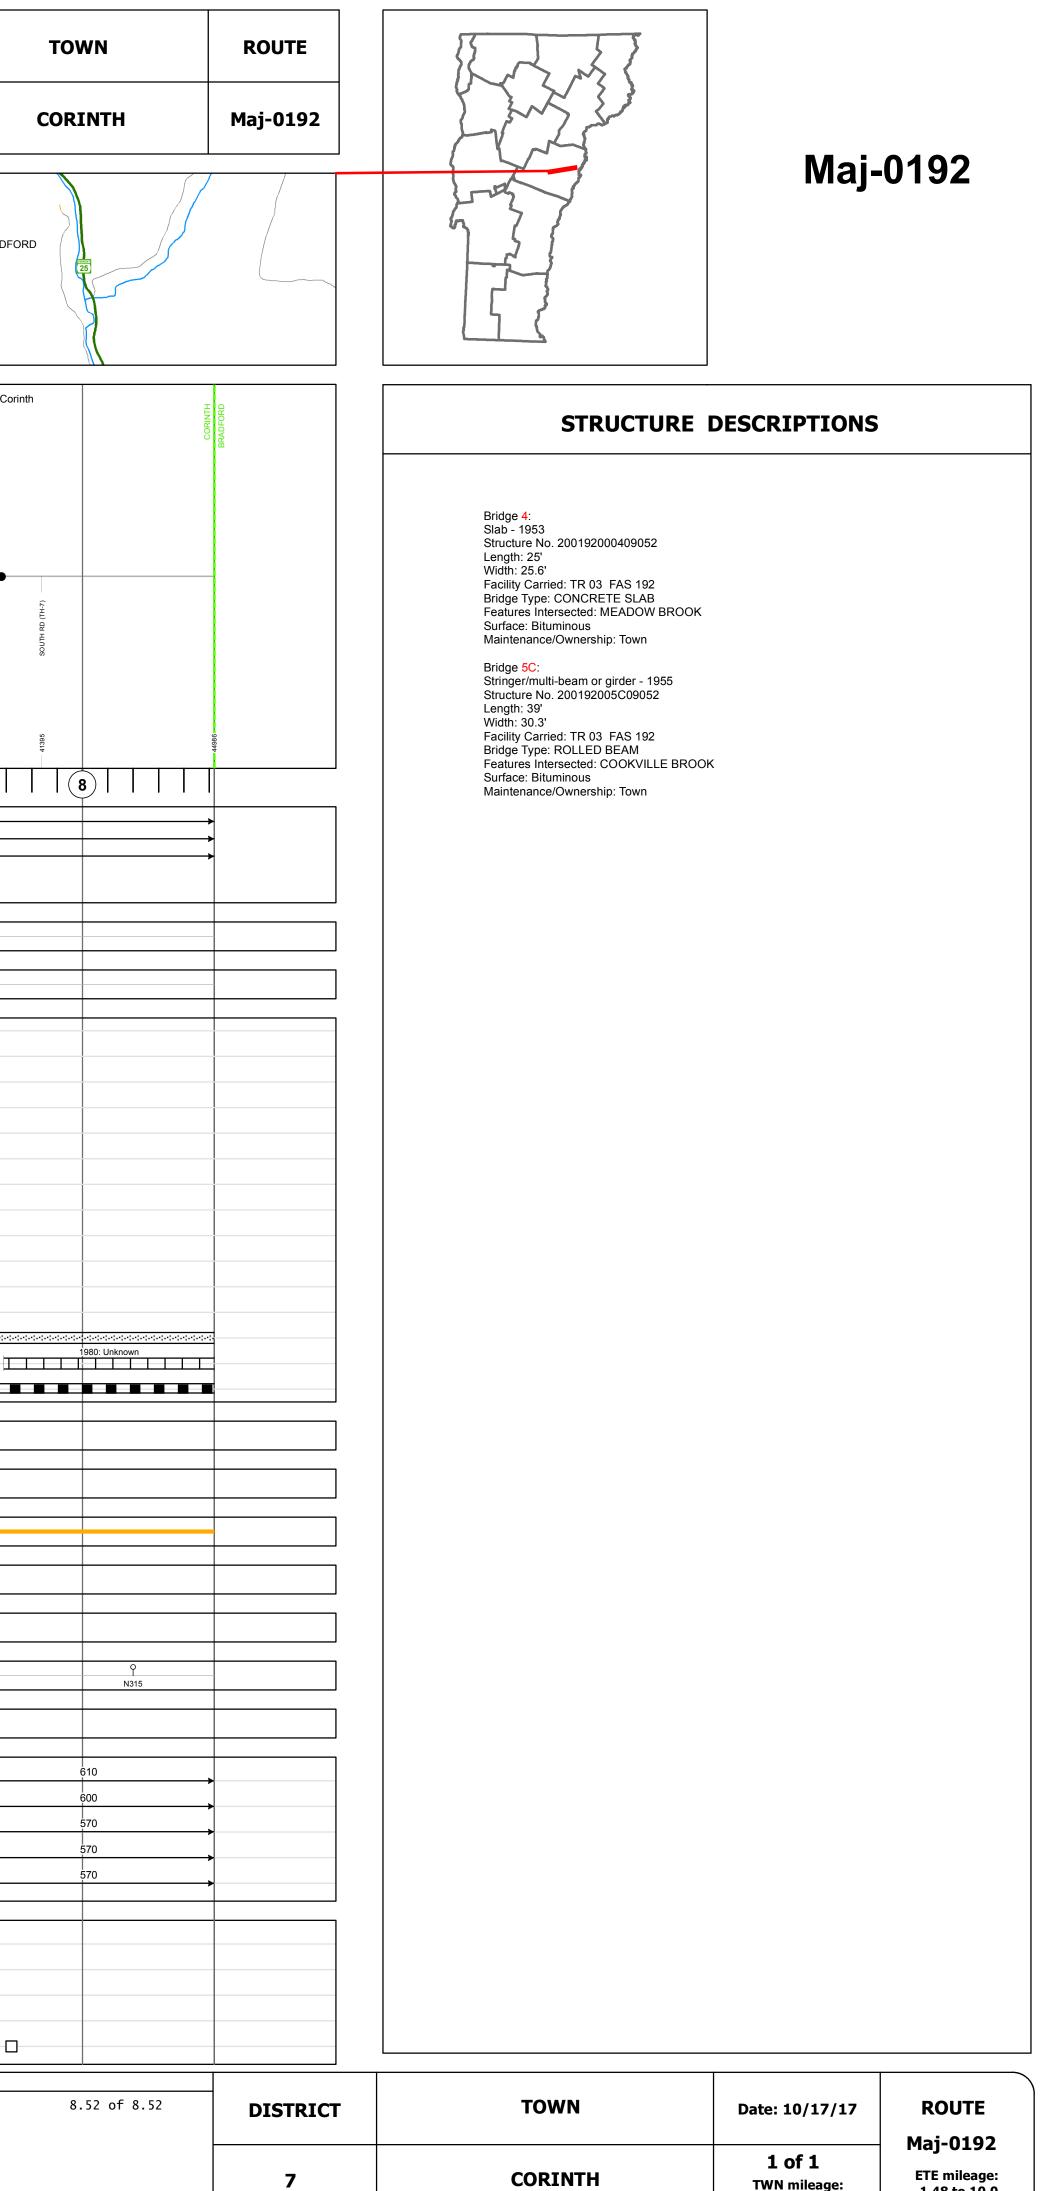

1.48 to 10.0