




Route Log and Progress Chart


DRAFT

Please Note: Errors and Omissions May Exist.
Contact the VTrans Mapping Section with questions or concerns.

DISTRICT	TOWN	ROUTE
7	CORINTH	Maj-0193

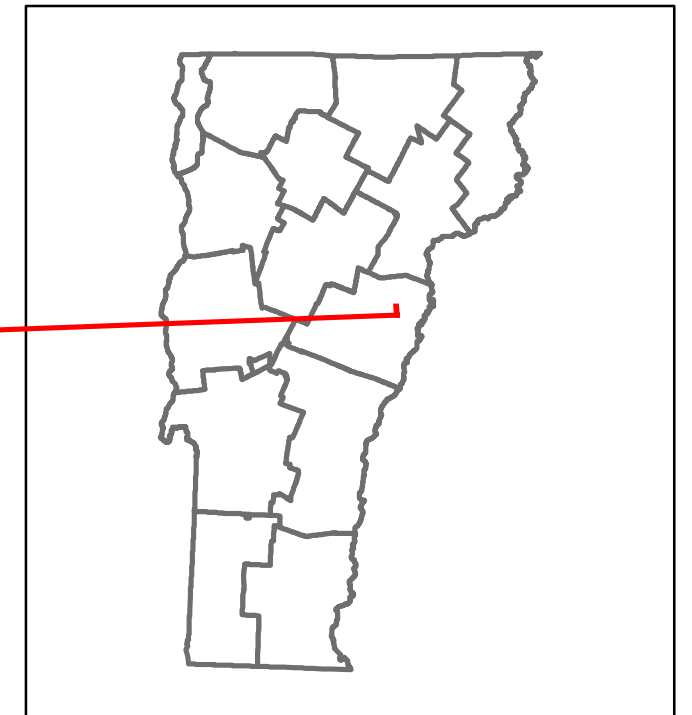

Maj-0193

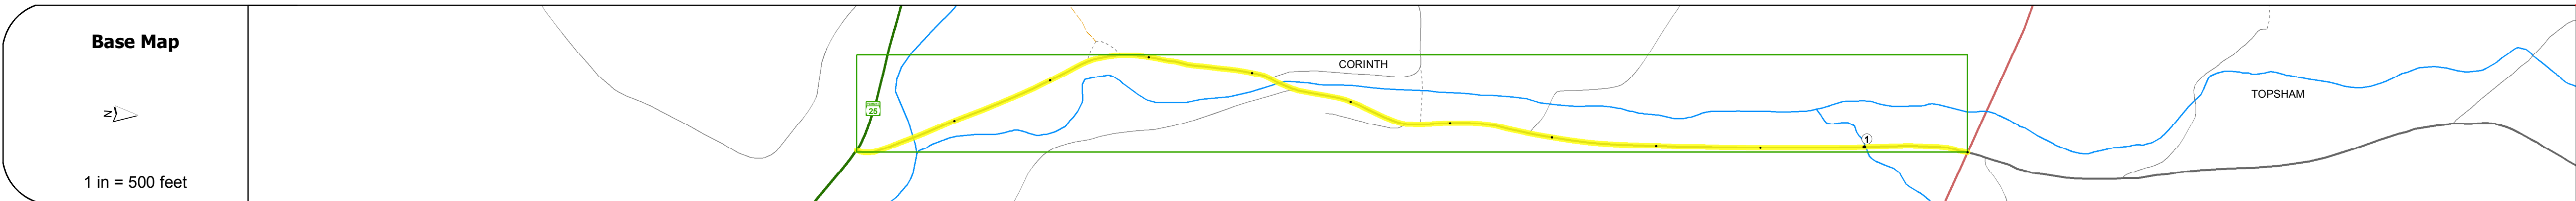

STRUCTURE DESCRIPTIONS
<p>Bridge 10C: Slab - 1925 Structure No. 200193010C09052 Length: 72' Width: 22.9' Facility Carried: TR 01 FAS 193 Bridge Type: 2 SPN CONT RC SLAB Features Intersected: WAITS RIVER Surface: Bituminous Maintenance/Ownership: Town</p> <p>Bridge 8: Tee Beam - 1934 Structure No. 200193000809052 Length: 49' Width: 20.0' Facility Carried: TR 01 FAS 193 Bridge Type: CONCRETE T-BEAM Features Intersected: TABOR BROOK Surface: Bituminous Maintenance/Ownership: Town</p>

Road Widths	Travellane	Roadway	Lane Count	Base	Subbase
	18	18	2		

Curves	2.9

Grades

Historic Projects

Maintenance Garage

Speed Zone

Functional Class
5

National Highway System

Limited Access Highway

Traffic Counters
N313

Customer Service Level

AADT Counts	Year	Count
	2016	1500
	2015	1500
	2014	1400
	2013	1400
	2012	1300

Crash Locations	Year	Count
	2016	
	2015	
	2014	
	2013	
	2012	

Historic Projects Unknown, Retreatment, Resurface, Bituminous Mix, Skiny Mix, Bituminous Seal, Surface Treated Gravel, Plant Mix, Reclaimed Base and Bituminous Concrete, Concrete	Functional Class 1- Interstate System, 2- Other Freeways and Expressways, 3- Principal Arterial, 4- Minor Arterial, 5- Major Collector, 6- Minor Collector	Curves Left (degrees), Right, Grades: grade up, grade down	Road Widths (ft), Traffic Counters (counter ID), AADT (count)	Crash Locations Fatal, Injury, Property Damage Only, Unknown Crash Type, High Crash Locations (HCL's)	Mileage by Functional Class By Sheet 0193 5 - Major collector 1.100 Page Total Mileage: 1.100 mi	Mileage by Town By Sheet CORINTH - S01930905 1.1 of 1.1 Page Total Mileage: 1.1 mi	DISTRICT 7	TOWN CORINTH	Date: 10/17/17	ROUTE Maj-0193 ETE mileage: 0.0 to 1.1
--	--	--	---	---	---	---	----------------------	------------------------	-----------------------	---