

Route Log and Progress Chart

High Crash Locations (HCL's)

1 - 100 301 - 400

DRAFT Please Note: Errors and Omissions May Exist. Contact the VTrans Mapping Section with questions or concerns.

DISTRICT TOWN ROUTE ROCKINGHAM Maj-0224

Page Total Mileage: 0.249 mi



Maj-0224

1 of 1


TWN mileage:

0.0 to 0.249

ETE mileage:

0.0 to 0.249

ROCKINGHAM

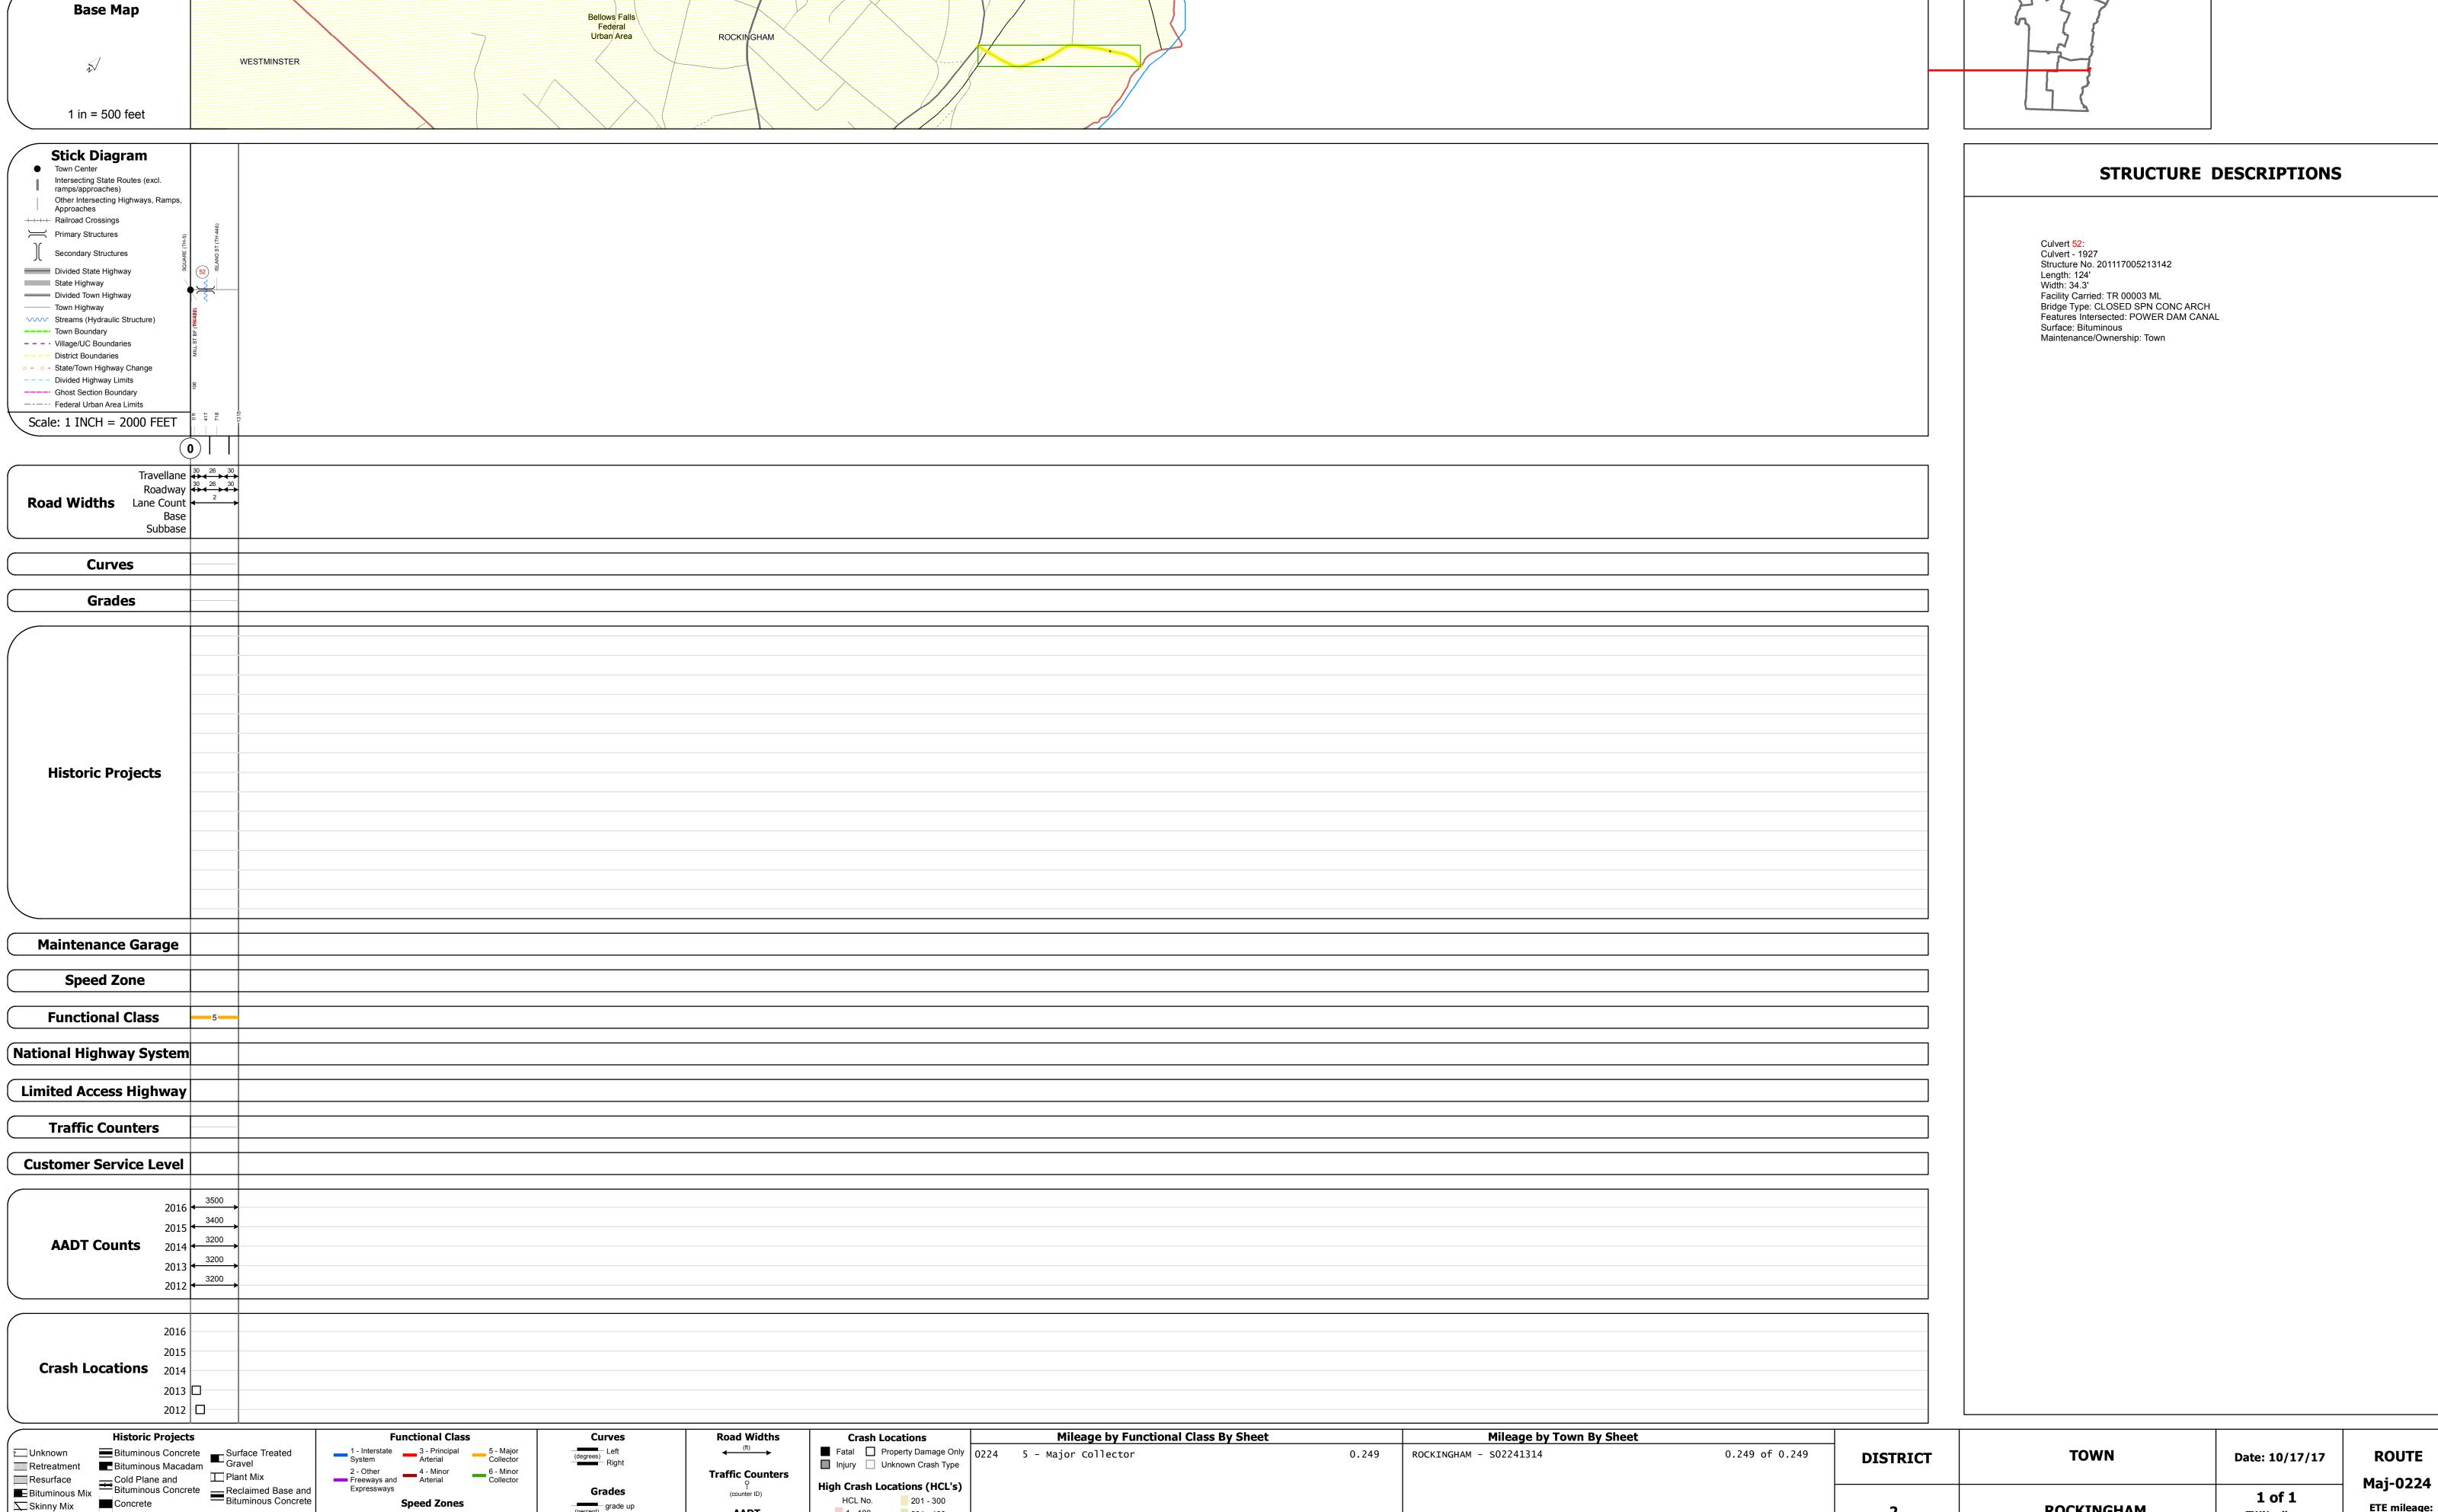

Page Total Mileage: 0.249 mi

Skinny Mix Concrete

⊡∷ Bituminous Seal **L** Gravel