
l'ran	S Working to Get You There Vermont Agency of Transportation

## **Route Log and Progress Chart**

Base Map	89	BERLIN		Barre-Montpelier Federal Urban Area			EAST MONTPELIER 2	TI4-N
≂√ 1 in = 2,000 feet			МС	NTPELIER				
Stick Diagram         Town Center         Intersecting State Routes (excl. ramps/approaches)         Other Intersecting Highways, Ramps, Approaches         H         Railroad Crossings         Primary Structures         J         Secondary Structures         Divided State Highway         State Highway         Divided Town Highway         Town Boundary            Village/UC Boundaries         Divided Highway Limits            Divided Highway Limits            Federal Urban Area Limits	SCHOOLHOUSE RD (TH-54)	CHERRY TREE HILL RD (TH-46)	2 2 2 2 2 2 2 2 2 2 2 2 2 2 2 2 2 2 2					
Scale: 1 INCH = 2000 FEET	0 t t t t t t t t t t t t t t t t t t t	665	50 					
Travellane Road Widths Road Widths Lane Count Base Subbase	< < < 3″⊓	22 23 2 Bit. Conc.						
Curves	1.5 2 3	12 7 1.3 5.5						
Grades								
Historic Projects								
		RS 0246(1)						
	1970: Unknown 0: 1	Jnknown						
Maintenance Garage								
Speed Zone								
Functional Class		5						
National Highway System								
Limited Access Highway								
Traffic Counters	W323	W251						
Customer Service Level								
2016	2400 2400	1700 1700						
2015 AADT Counts 2014	2300	1700						
AADT Counts 2014 2013	2300	1700						
2012	₹	1700						
2016	3		p					
2015 Crash Locations 2014	]							
2013			 D					
2012			p					
Historic Projects	s l	Functional Clas	ss Curves	Road Widths	Crash Locations	Mileage by Functio	nal Class By Sheet	Mileage by Town By Sheet
Unknown Bituminous Concre	ete Surface Treated	1 - Interstate 3 - Principal System Arterial	5 - Major Collector	(ft)	<ul> <li>Fatal □ Property Damage Only</li> <li>Injury □ Unknown Crash Type</li> </ul>		1.400	EAST MONTPELIER - S02461207
Retreatment Elituminous Macada	Plant Mix	2 - Other Freeways and Expressways	6 - Minor Collector	Traffic Counters	High Crash Locations (HCL's)			
Bituminous Mix Bituminous Concret Skinny Mix Concrete Bituminous Seal Gravel	ete Reclaimed Base and Bituminous Concrete				HCL No. 201 - 300			
Bituminous Seal Gravel Indicated plans available - http://vtransmap01.ad		speed speed speed speed speed limit limit 25 30 35 40 45 50	SPEED SPEED grade of 55 60 65	iown	1 - 100       301 - 400         101 - 200       401 - 800		Page Total Mileage: 1.400 mi	Pa
For More Information Contact - Vermont Ag				National Life Drive, Montpelier, VT 056	33-5001 Telephone: 802-828-2600.	•		. га

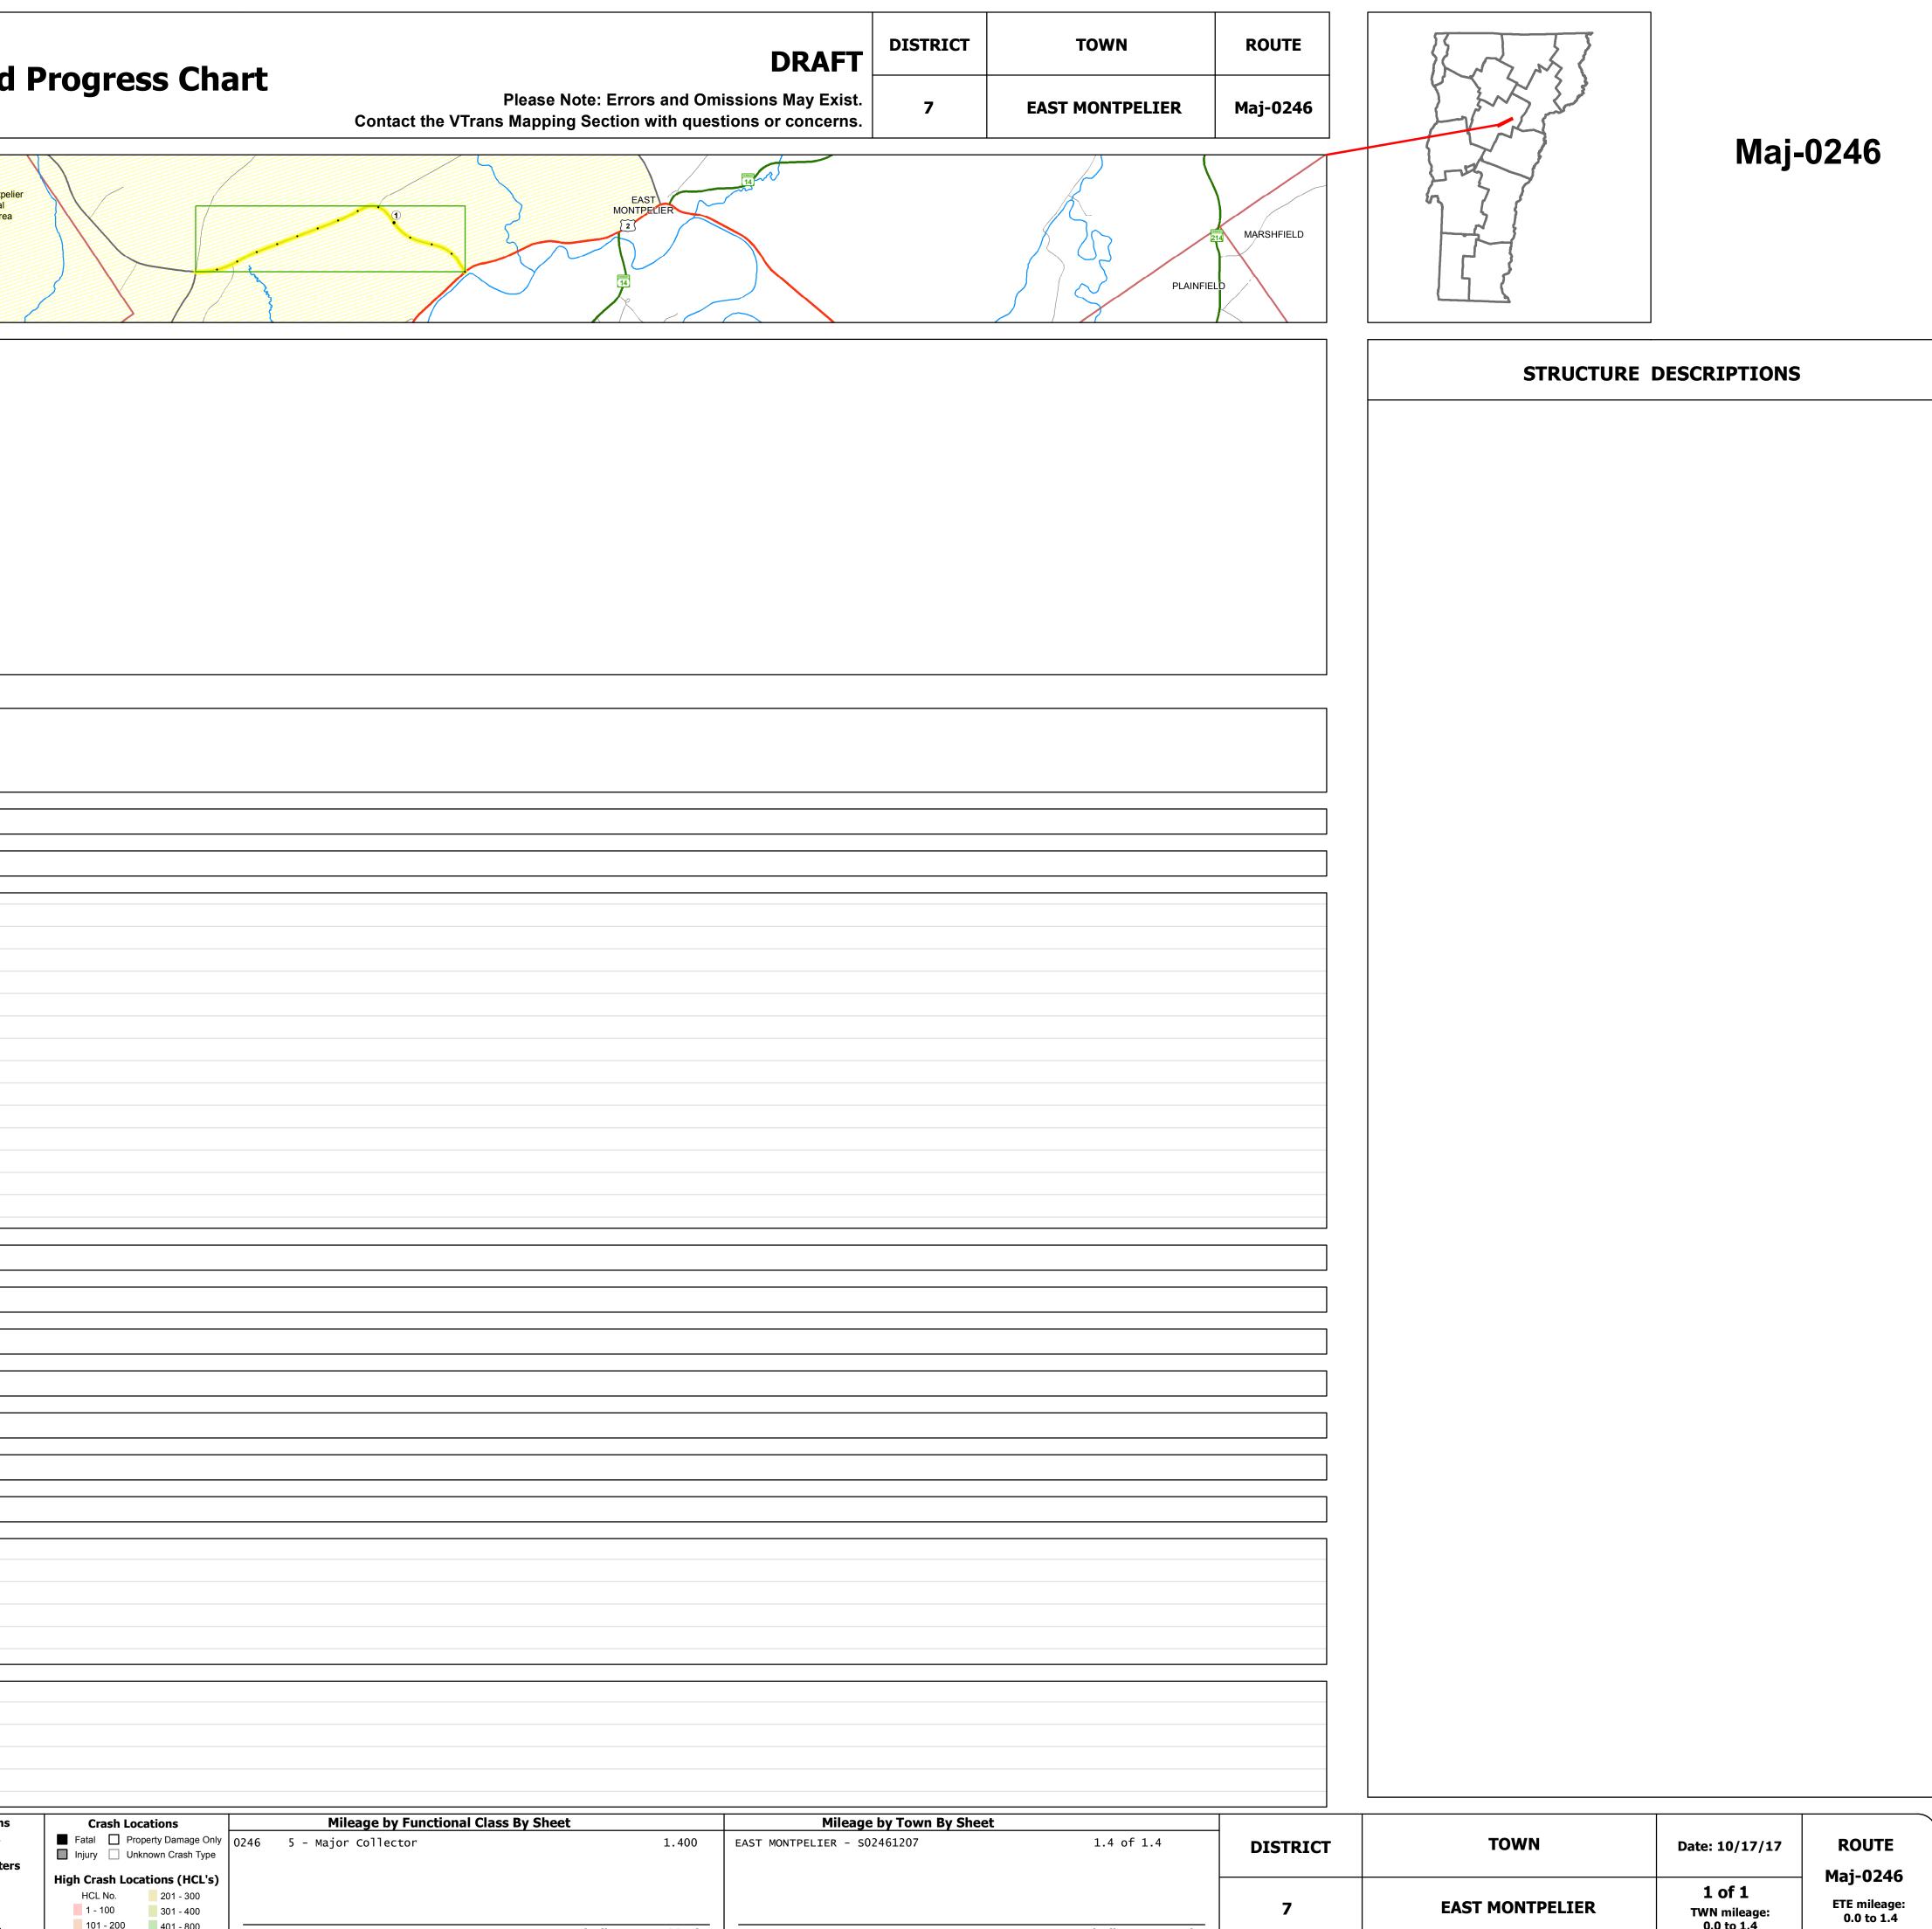

age Total Mileage: 1.4 mi

TWN mileage: 0.0 to 1.4