Route Log and Progress Chart

High Crash Locations (HCL's)

HCL No. 201 - 300

1 - 100 301 - 400

101 - 200 401 - 800

DRAFT Please Note: Errors and Omissions May Exist. Contact the VTrans Mapping Section with questions or concerns.

DISTRICT TOWN ROUTE Maj-0277 **VICTORY**

Page Total Mileage: 8.79 mi



1 of 1


TWN mileage:

0.0 to 8.79

VICTORY

ETE mileage:

2.62 to 11.41

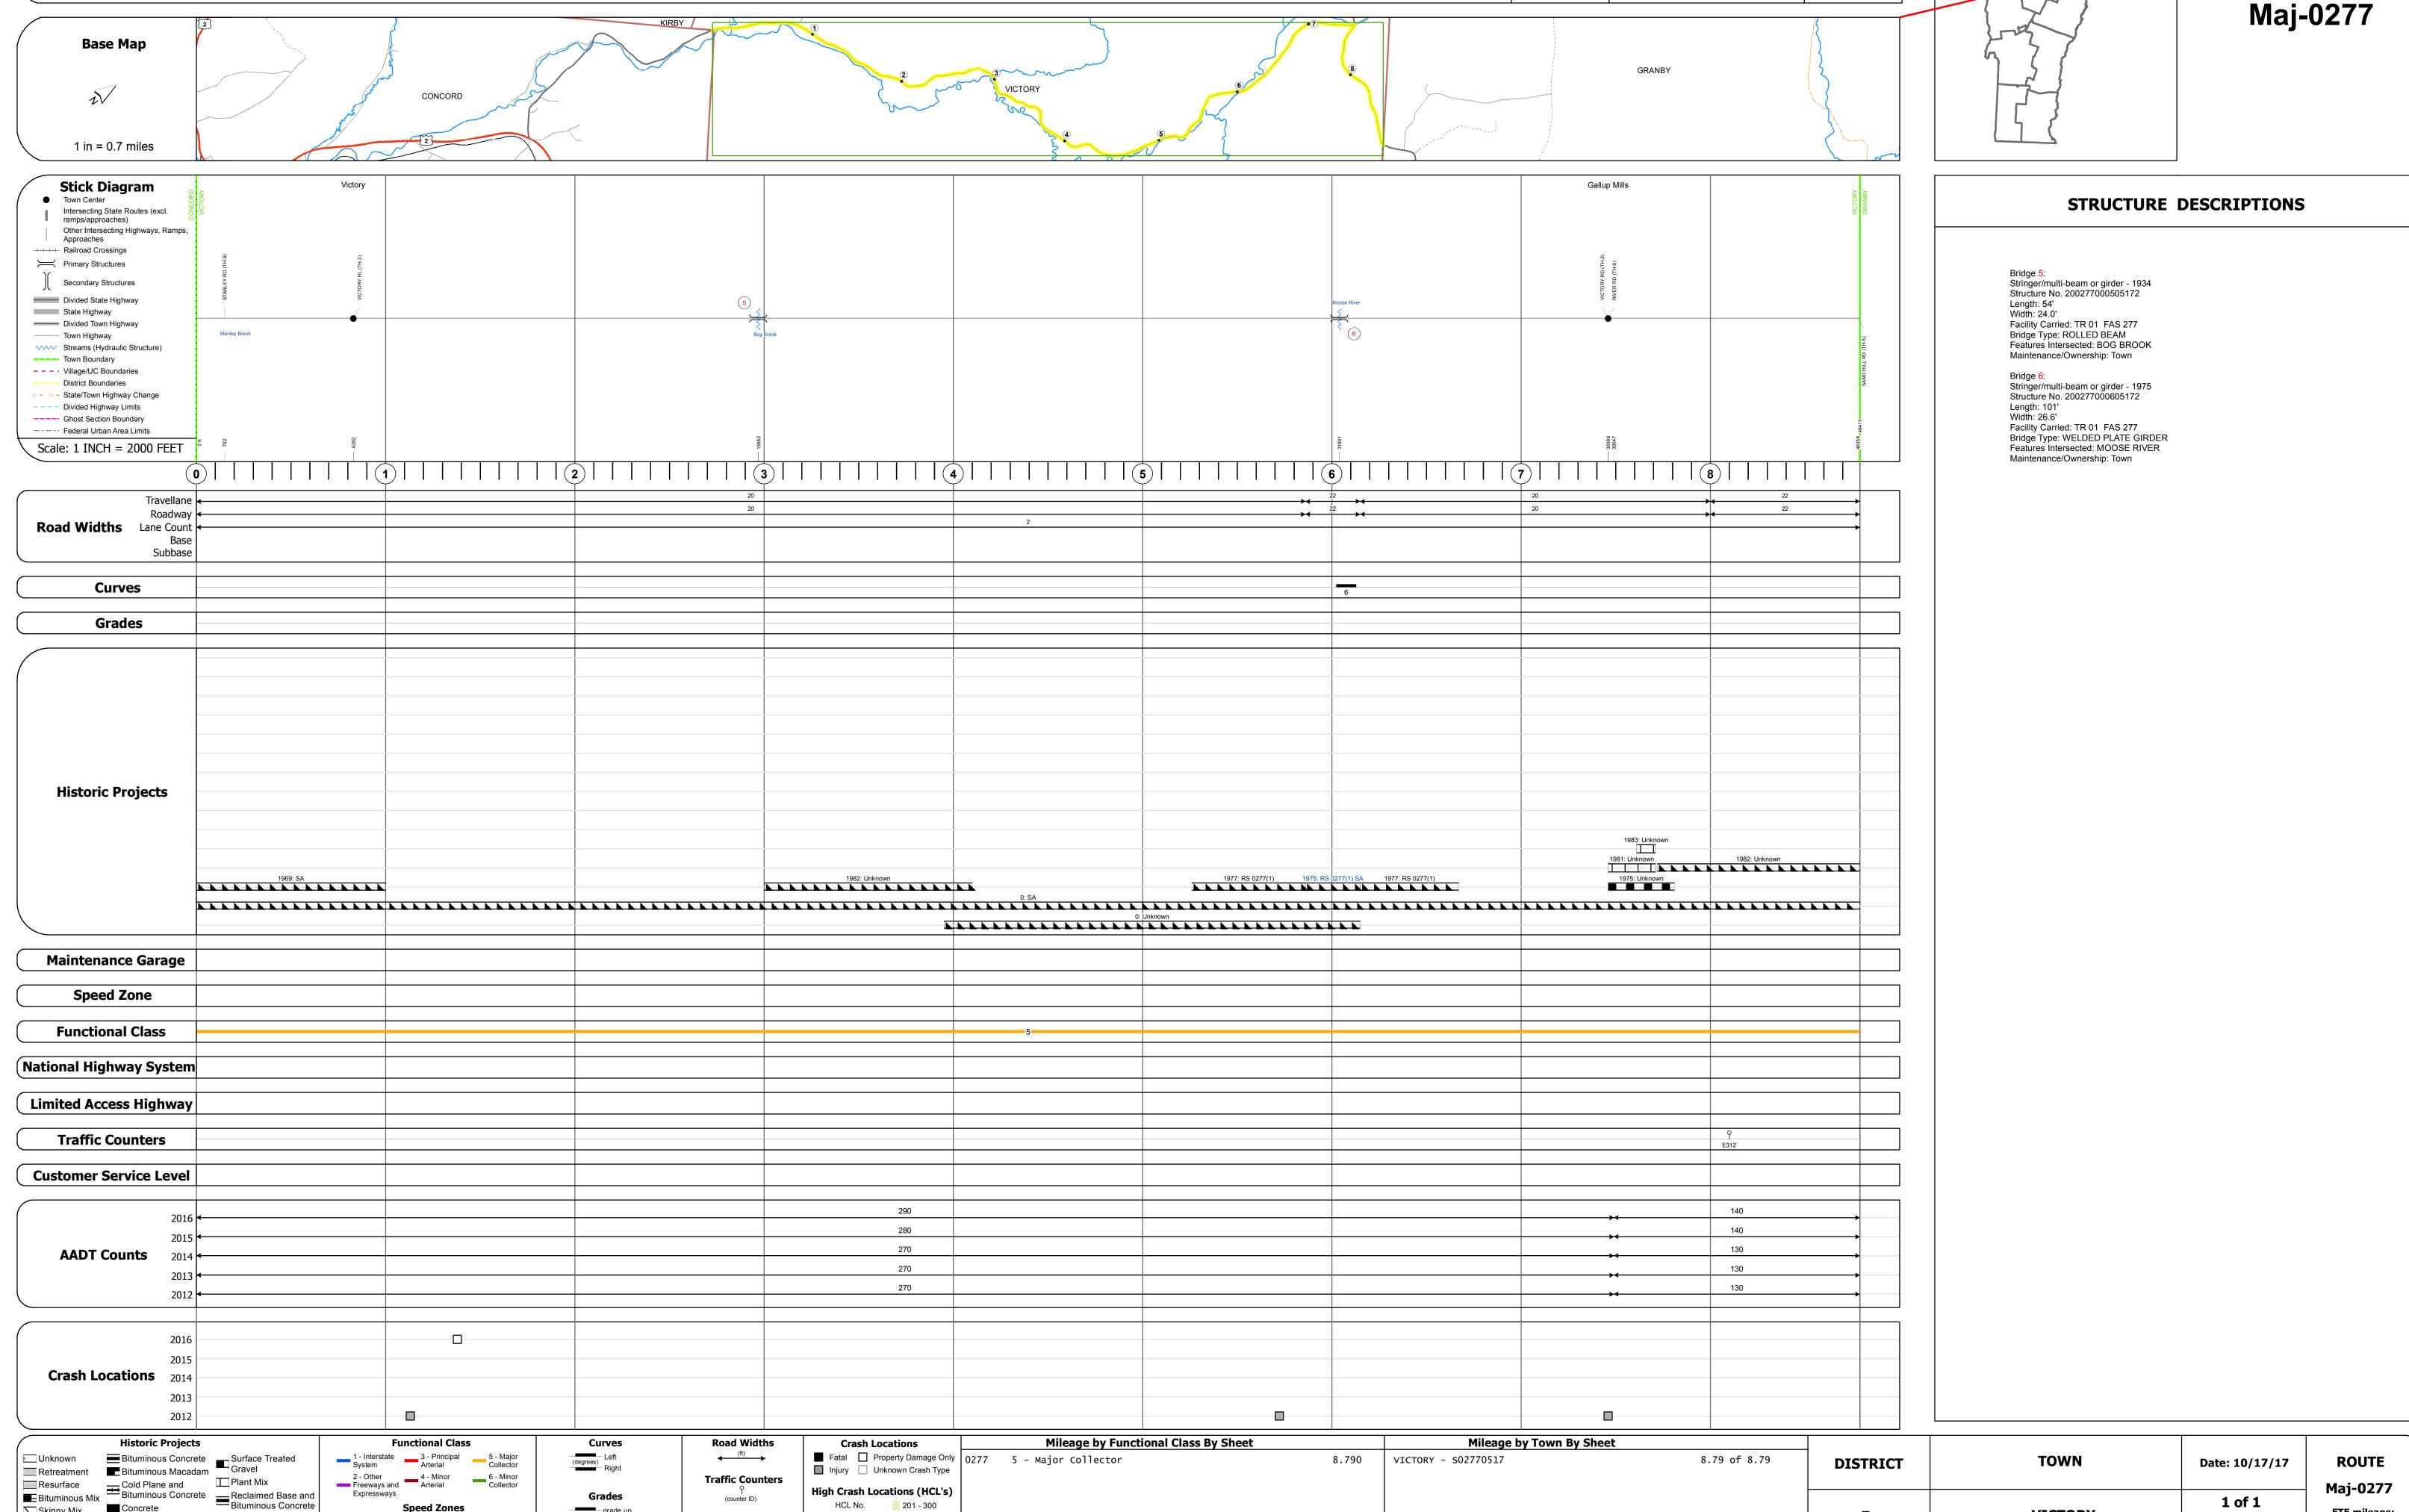

Page Total Mileage: 8.790 mi

Skinny Mix Concrete

ः∷ Bituminous Seal Gravel