

## **Route Log and Progress Chart**

**High Crash Locations (HCL's)** 

1 - 100 301 - 400

Please Note: Errors and Omissions May Exist. Contact the VTrans Mapping Section with questions or concerns.

**DRAFT** 

**DISTRICT TOWN ROUTE** Maj-0302 **BERKSHIRE** 

Page Total Mileage: 6.38 mi





Maj-0302

ETE mileage:


0.0 to 6.38

1 of 1

TWN mileage:

0.0 to 6.38

**BERKSHIRE** 

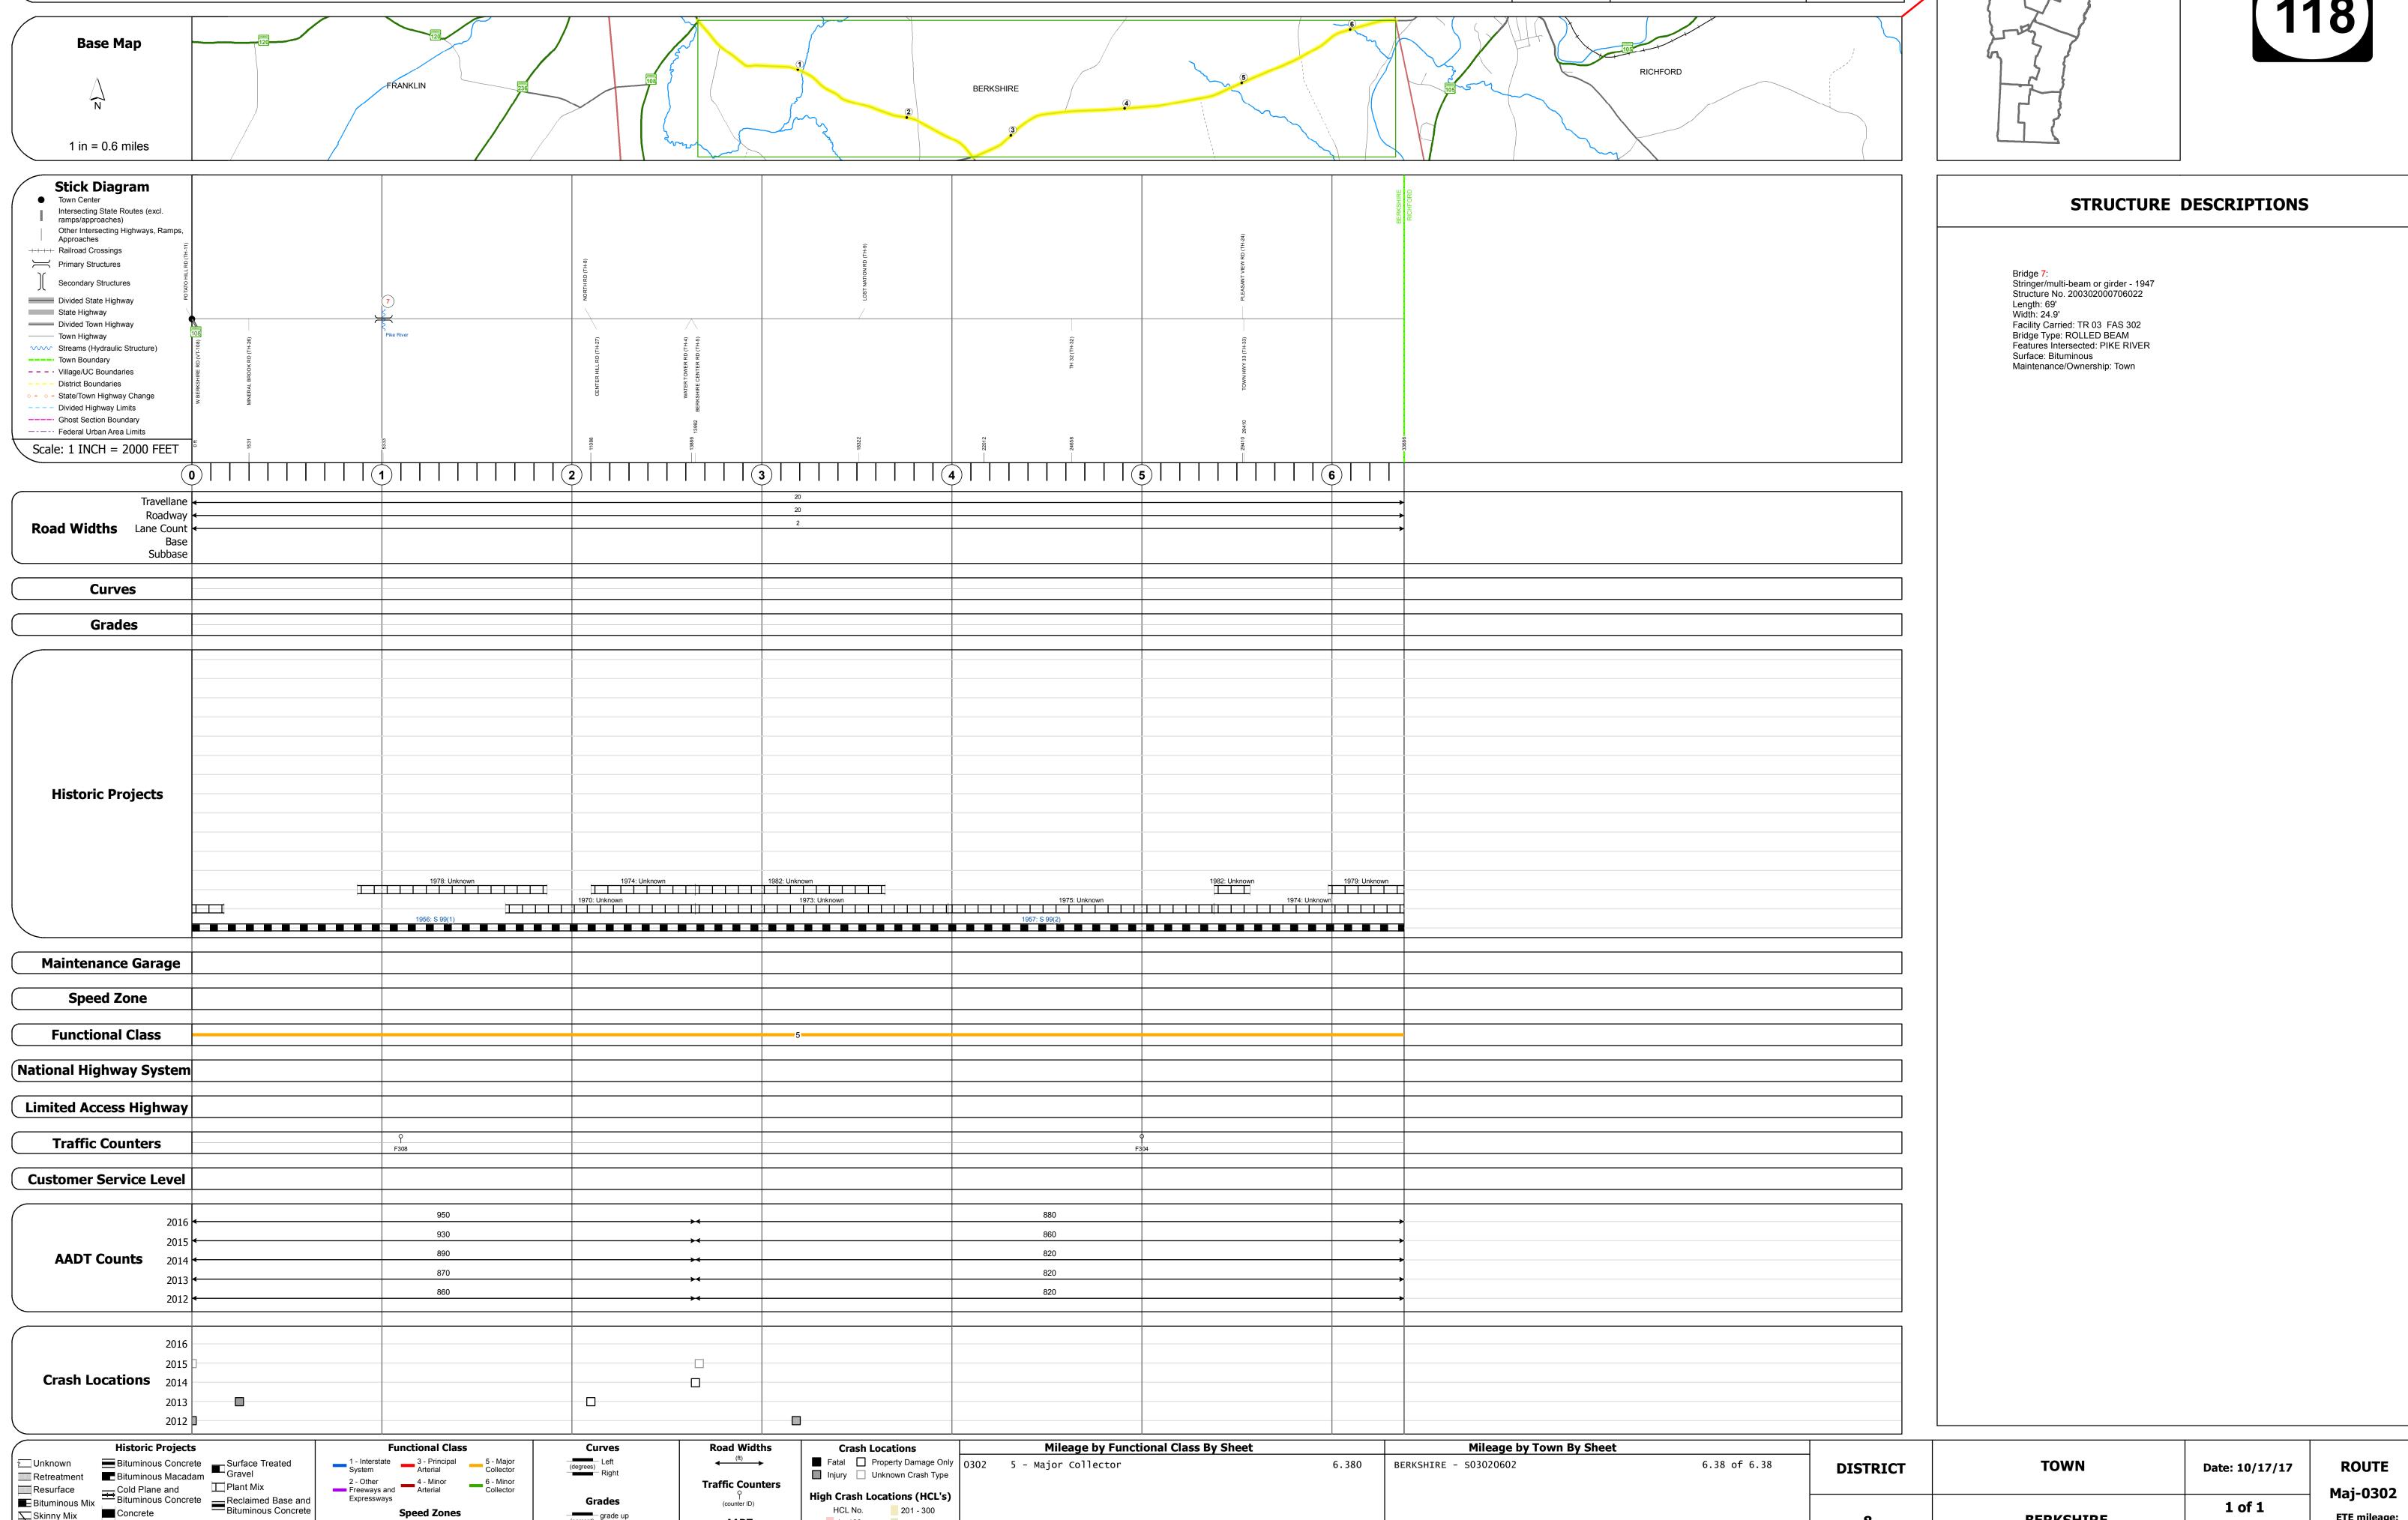

Page Total Mileage: 6.380 mi

Skinny Mix Concrete

⊡∷ Bituminous Seal 📐 Gravel