

## **Route Log and Progress Chart**

**High Crash Locations (HCL's)** 

1 - 100 301 - 400


101 - 200 401 - 800

Please Note: Errors and Omissions May Exist. Contact the VTrans Mapping Section with questions or concerns.

**DRAFT** 

**DISTRICT TOWN ROUTE** Maj-0308 **LOWELL** 

Page Total Mileage: 4.15 mi

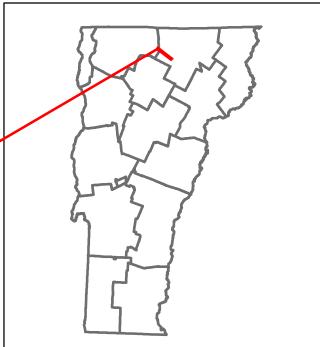



1 of 1


TWN mileage:

0.0 to 4.15

**LOWELL** 

ETE mileage:

6.32 to 10.47

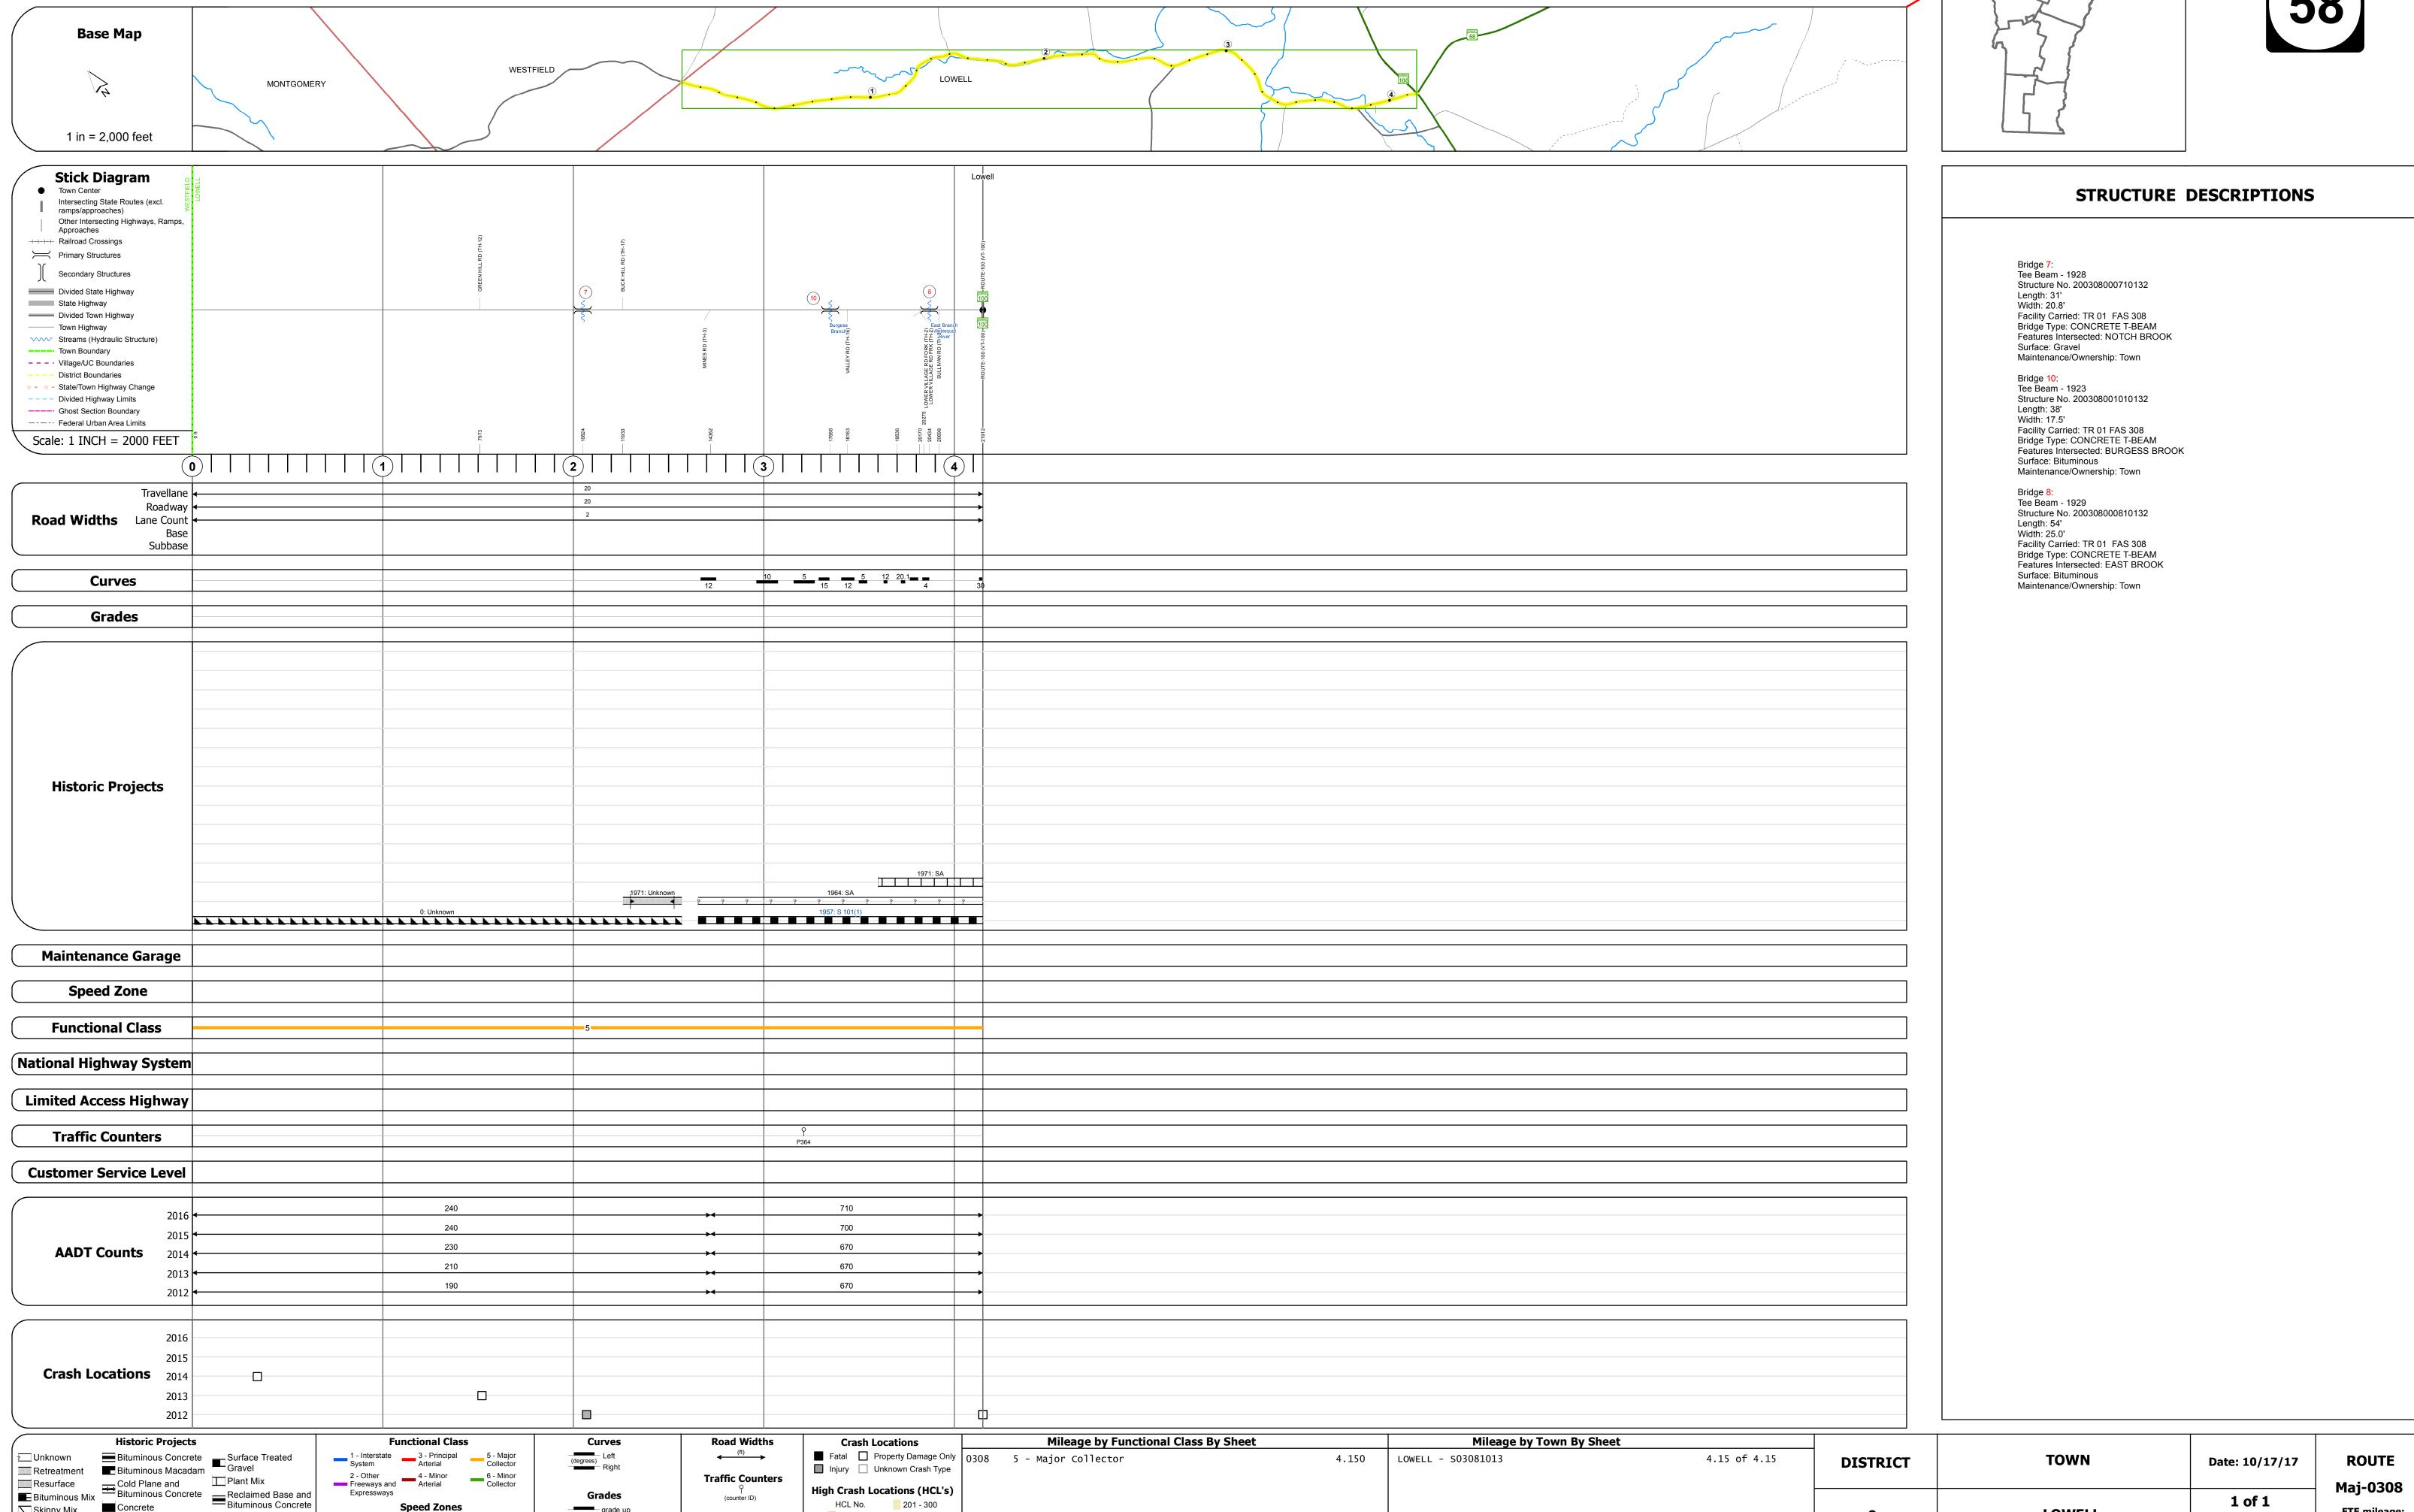

Page Total Mileage: 4.150 mi

Skinny Mix Concrete