




Route Log and Progress Chart



DRAFT

Please Note: Errors and Omissions May Exist.
Contact the VTrans Mapping Section with questions or concerns.

DISTRICT	TOWN	ROUTE
9	DERBY	Maj-0319

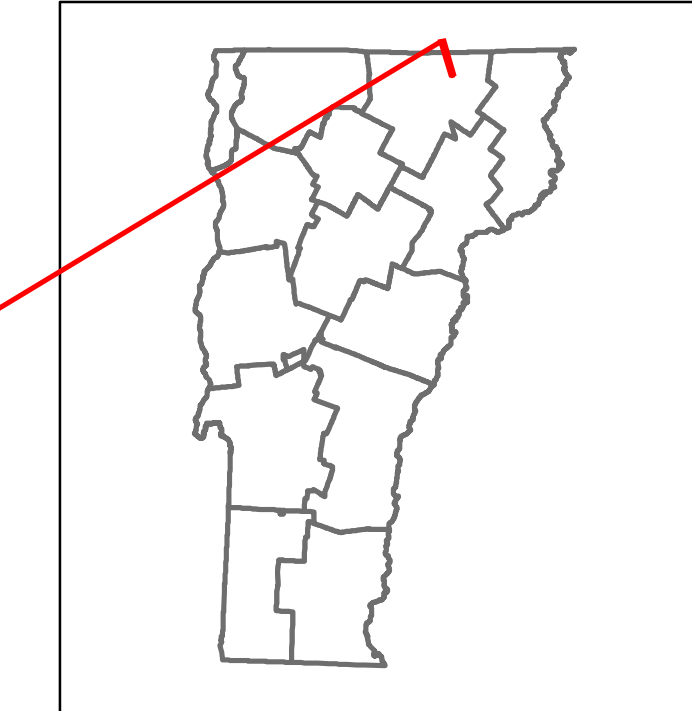

Maj-0319

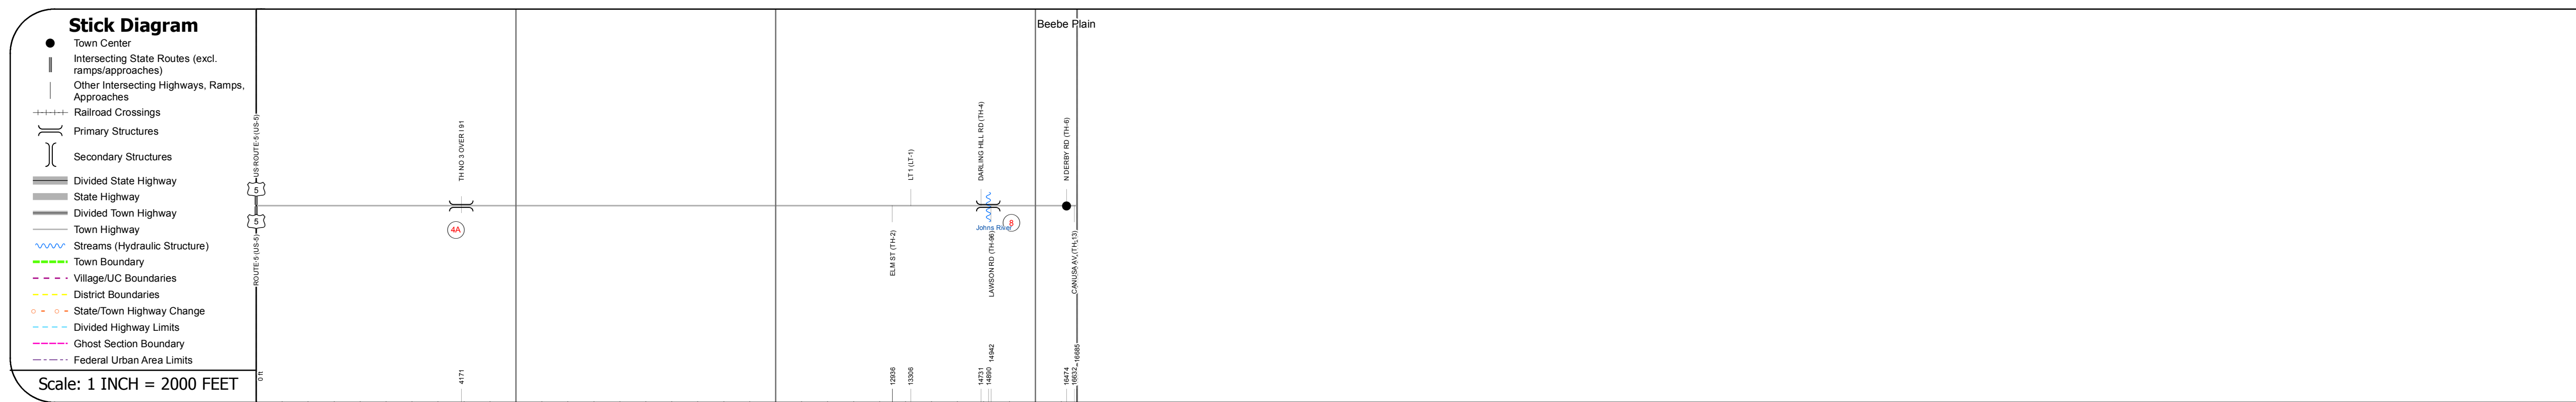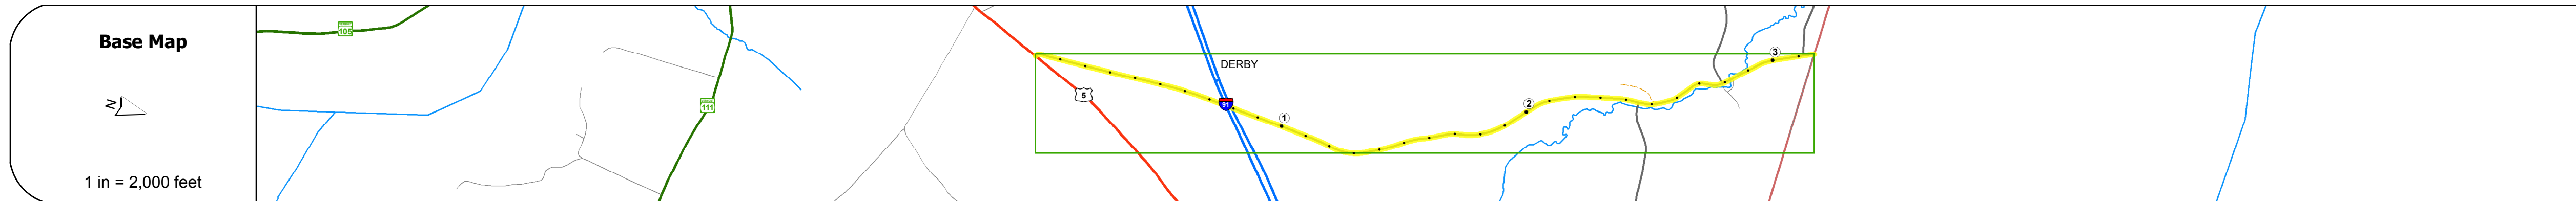

STRUCTURE DESCRIPTIONS	
<p>Bridge 4A: Stringer/multi-beam or girder - 1963 Structure No: 200319004A10072 Length: 344' Width: 30.0' Under Clearance: 17.42' Facility Carried: TR 03 FAS 319 Bridge Type: 5 SP ROLLED BM Features Intersected: TH NO 3 OVER I 91 Surface: Bituminous Maintenance/Ownership: State</p>	<p>Bridge 8: Slab - 1989 Structure No: 10100700810071 Length: 26' Width: 34.0' Facility Carried: C2003 BYPASS Bridge Type: CONCRETE SLAB Features Intersected: JOHNS RIVER Surface: Bituminous Maintenance/Ownership: Town</p>

Scale: 1 INCH = 2000 FEET	0	1	2	3
Travellane				
Roadway				
Lane Count				
Base				
Subbase				

Curves	0	1	2	3

Grades	0	1	2	3



Maintenance Garage	0	1	2	3

Speed Zone	0	1	2	3

Functional Class	0	1	2	3
5				

National Highway System	0	1	2	3

Limited Access Highway	0	1	2	3

Traffic Counters	0	1	2	3
P220				

Customer Service Level	0	1	2	3

ADT Counts	Year	0-1	1-2	2-3	3-4	4-5
2016	770				1100	870
2015	760				1100	850
2014	720				1000	810
2013	720				1000	790
2012	720				1100	770

Crash Locations	Year	0-1	1-2	2-3	3-4	4-5
2016						
2015						
2014						
2013						
2012						

Historic Projects	Functional Class	Curves	Road Widths	Crash Locations	Mileage by Functional Class By Sheet	Mileage by Town By Sheet	DISTRICT	TOWN	Date: 10/17/17	ROUTE
<ul style="list-style-type: none"> Unknown Bituminous Concrete Retreatment Resurface Bituminous Mix Skinny Mix Bituminous Seal 	<ul style="list-style-type: none"> 1 - Interstate System 2 - Other Freeways and Expressways 3 - Principal Arterial 4 - Minor Arterial 5 - Major Collector 6 - Minor Collector 	<ul style="list-style-type: none"> Left (segreg) Right grade up grade down 	<ul style="list-style-type: none"> (ft) Traffic Counters (counter ID) ADT (count) 	<ul style="list-style-type: none"> Fatal Injury Property Damage Only Unknown Crash Type 	0319 5 - Major collector 3.160	DERBY - S03191007 3.16 of 3.16	9	DERBY	1 of 1 TWN mileage: 0.0 to 3.16	Maj-0319 ETE mileage: 0.0 to 3.16