




Route Log and Progress Chart


DRAFT

Please Note: Errors and Omissions May Exist.
Contact the VTrans Mapping Section with questions or concerns.

DISTRICT	TOWN	ROUTE
3	CLARENDON	Min-0580

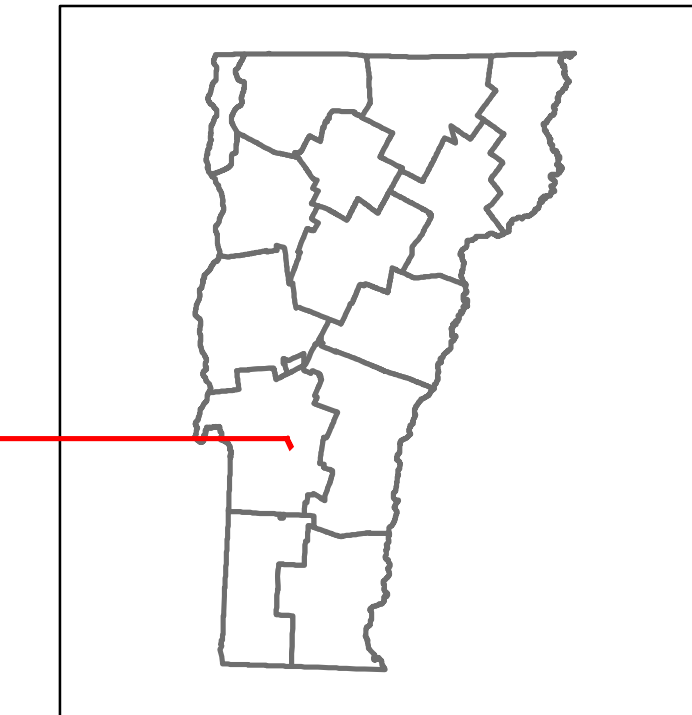

Min-0580

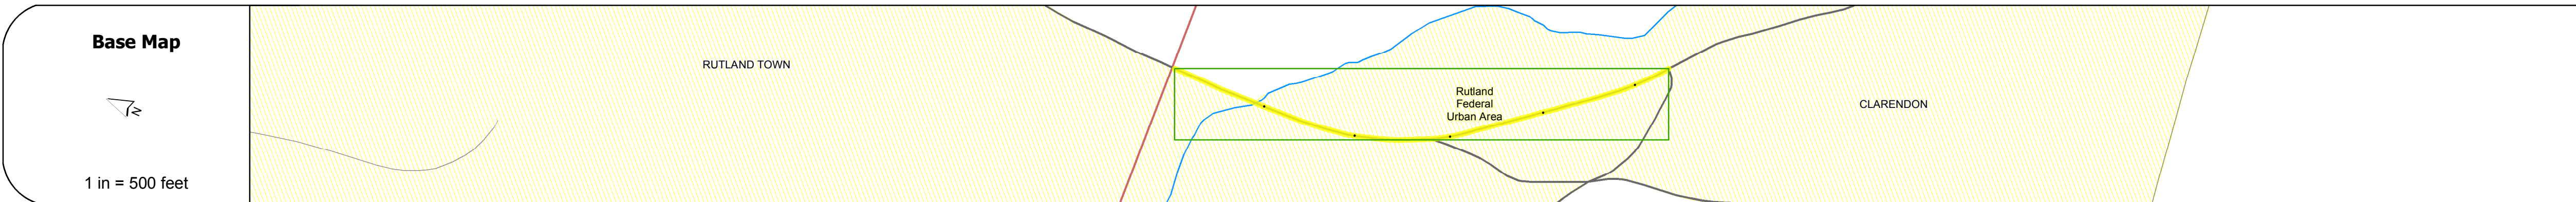

STRUCTURE DESCRIPTIONS

Bridge 13:
Stringer/multi-beam or girder - 1984
Structure No: 101105001311051
Length: 133'
Width: 28.5'
Facility Carried: C2006
Bridge Type: WELDED PLATE GIRDER
Features Intersected: COLD RIVER
Surface: Bituminous
Maintenance/Ownership: Town

Road Widths	Travellane: 22'	Roadway: 22'	Lane Count: 2	Base: 2'	Subbase: 2'
--------------------	-----------------	--------------	---------------	----------	-------------

Curves	3.7'	3'
---------------	------	----

Grades	
---------------	--

Historic Projects	
	1985: HES SRS 2302113/S

Maintenance Garage	
---------------------------	--

Speed Zone	
-------------------	--

Functional Class	6
-------------------------	---

National Highway System	
--------------------------------	--

Limited Access Highway	
-------------------------------	--

Traffic Counters	
-------------------------	--

Customer Service Level	
-------------------------------	--

AADT Counts	2016: 3200	2015:	2014:	2013:	2012:
--------------------	------------	-------	-------	-------	-------

Crash Locations	2016: 1	2015:	2014:	2013:	2012:
------------------------	---------	-------	-------	-------	-------

Historic Projects Unknown, Retreatment, Resurface, Bituminous Mix, Skinny Mix, Bituminous Seal, Bituminous Concrete, Cold Plane and Concrete, Plant Mix, Reclaimed Base and Bituminous Concrete, Surface Treated Gravel	Functional Class 1- Interstate System, 2- Other Freeways and Expressways, 3- Principal Arterial, 4- Minor Arterial, 5- Major Collector, 6- Minor Collector	Curves Left (degrees), Right, Grades: grade up, grade down	Road Widths (ft), Traffic Counters (counter ID), AADT (count)	Crash Locations Fatal, Injury, Property Damage Only, Unknown Crash Type, High Crash Locations (HCL's)	Mileage by Functional Class By Sheet 0580 6 - minor collector 0.540	Mileage by Town By Sheet CLARENDON - S05801105 0.54 of 0.54	DISTRICT 3	TOWN CLARENDON	Date: 10/17/17	ROUTE Min-0580
					Page Total Mileage: 0.54 mi	Page Total Mileage: 0.54 mi	1 of 1 TWN mileage: 0.0 to 0.54	ETE mileage: 0.84 to 1.38		