Route Log and Progress Chart

High Crash Locations (HCL's)

1 - 100 301 - 400

101 - 200 401 - 800

DRAFT Please Note: Errors and Omissions May Exist.

DISTRICT TOWN ROUTE WHEELOCK Min-0750

Page Total Mileage: 6.15 mi



1 of 1


TWN mileage:

0.0 to 6.15

WHEELOCK

ETE mileage:

4.87 to 5.39 5.72 to 11.35

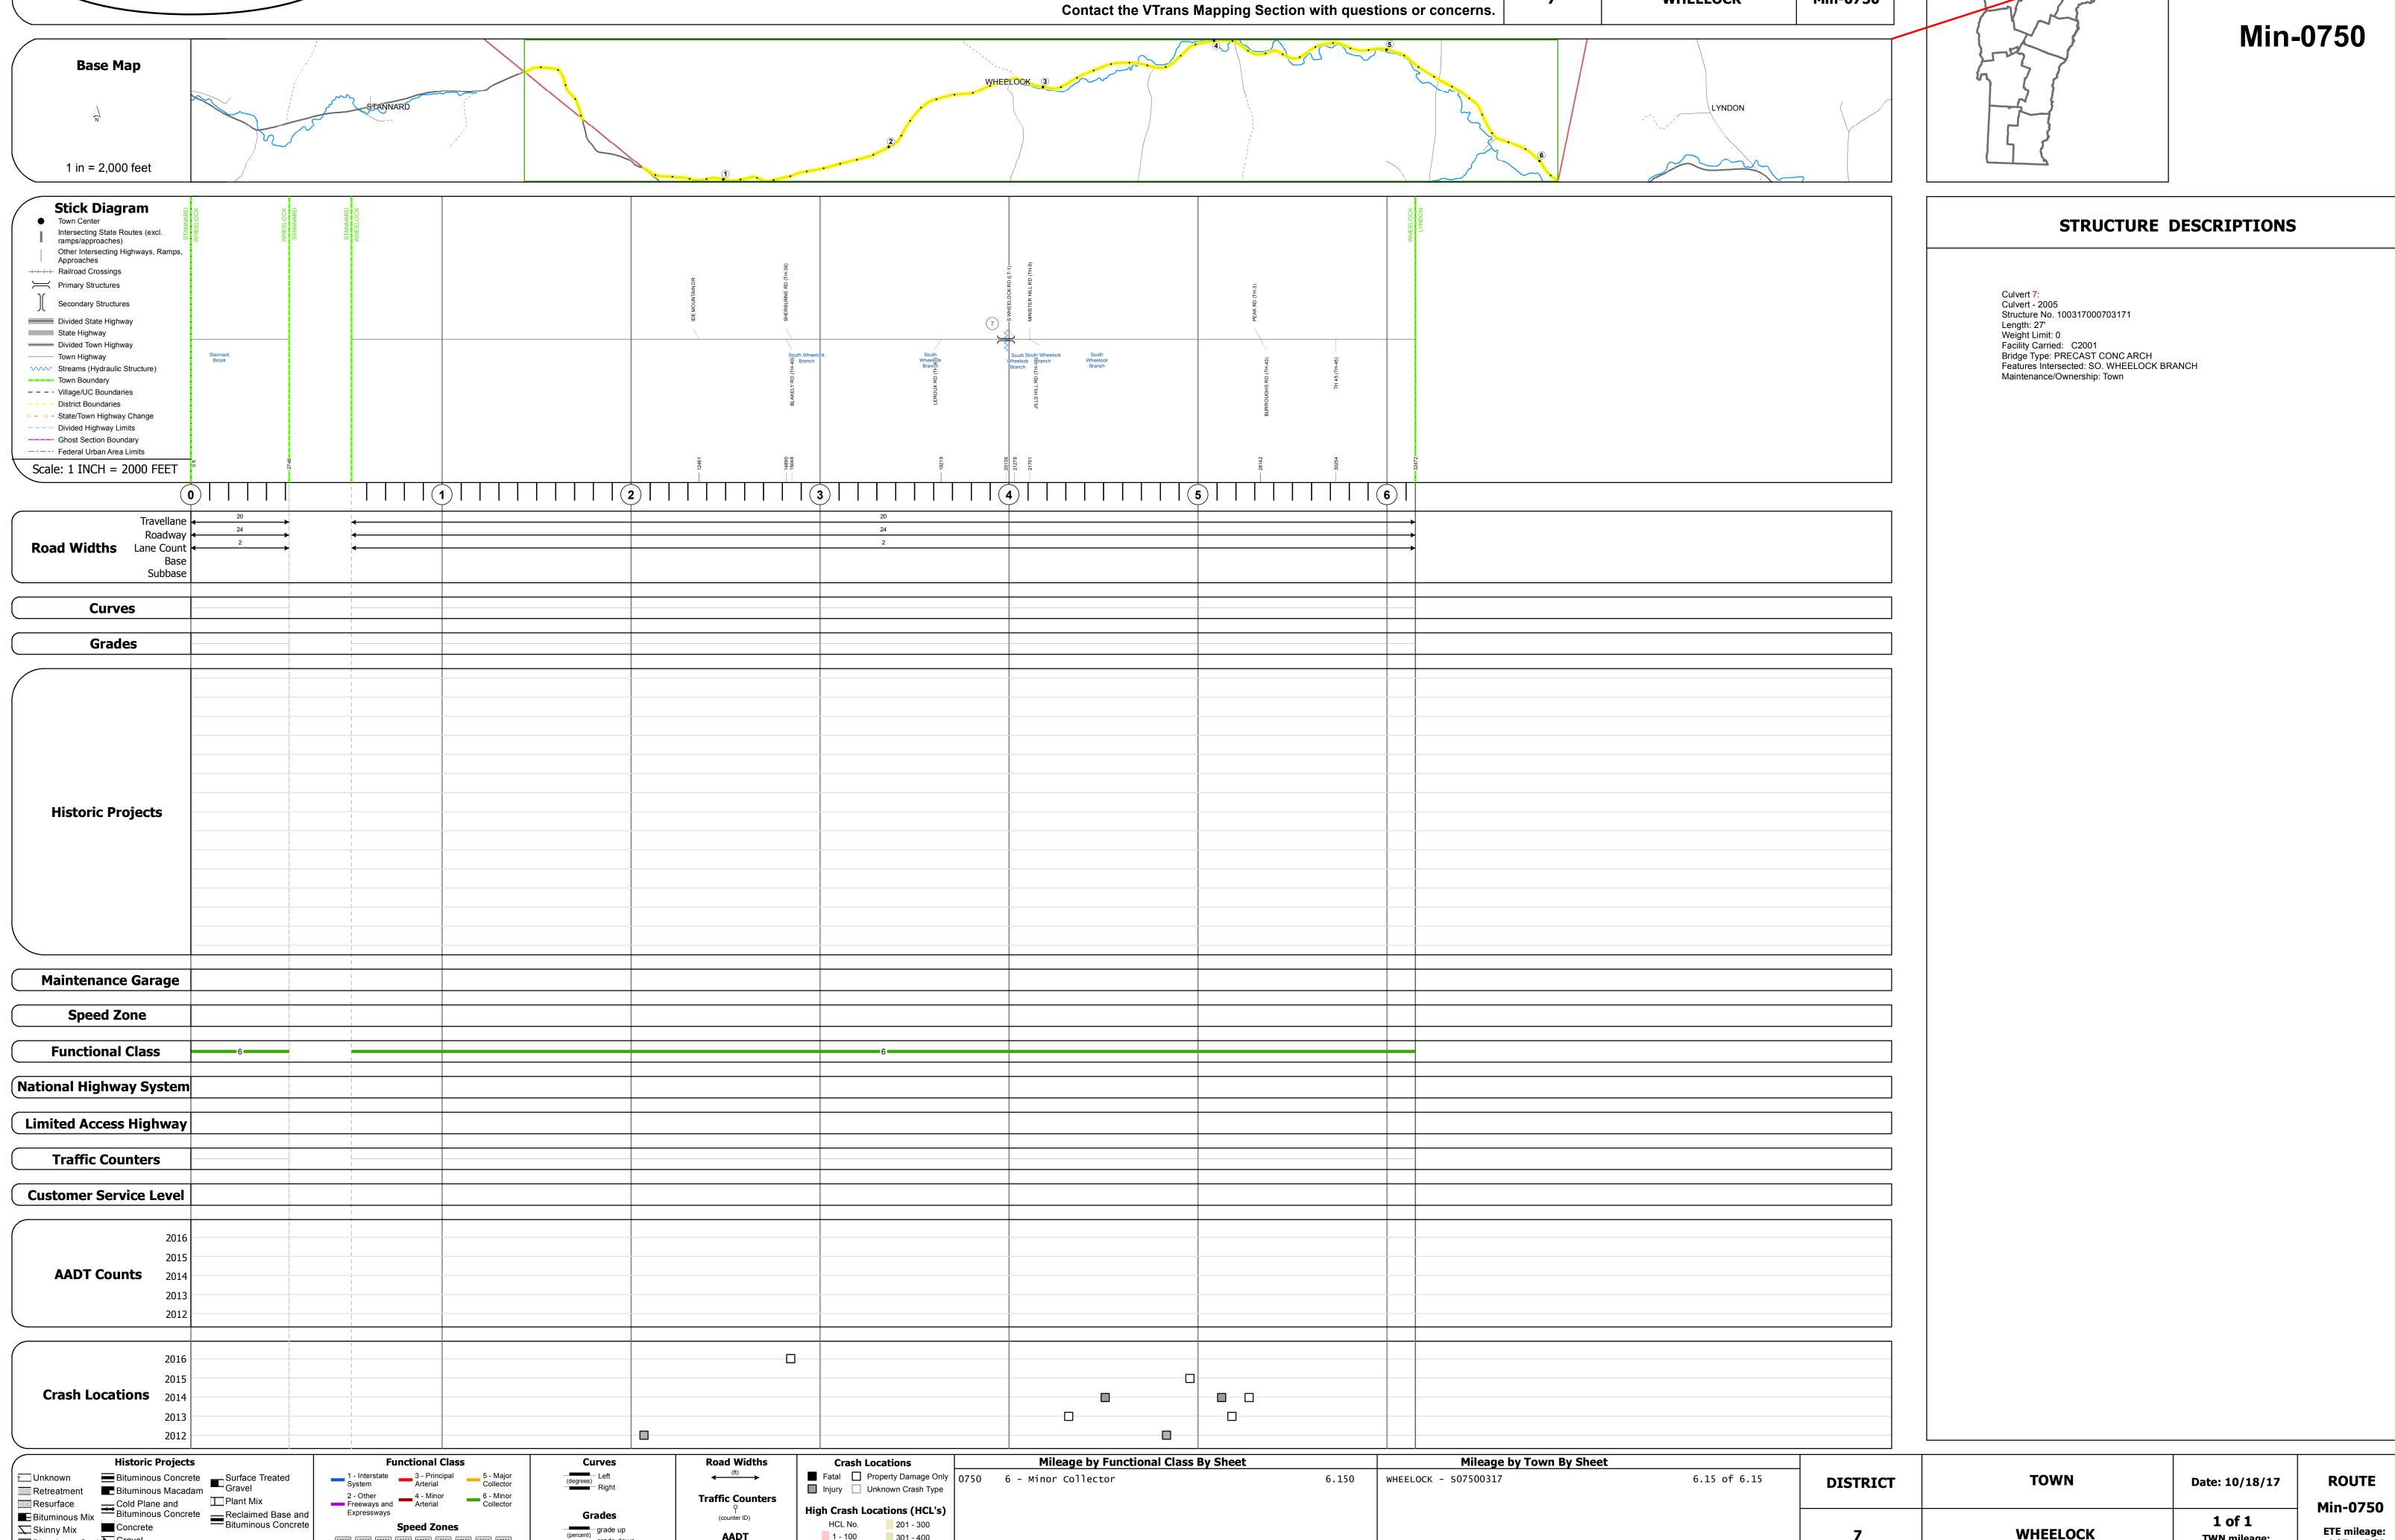

Page Total Mileage: 6.150 mi

ःः Bituminous Seal **∑** Gravel