




Route Log and Progress Chart



DRAFT

Please Note: Errors and Omissions May Exist.
Contact the VTrans Mapping Section with questions or concerns.

DISTRICT	TOWN	ROUTE
9	JAY	Min-0816

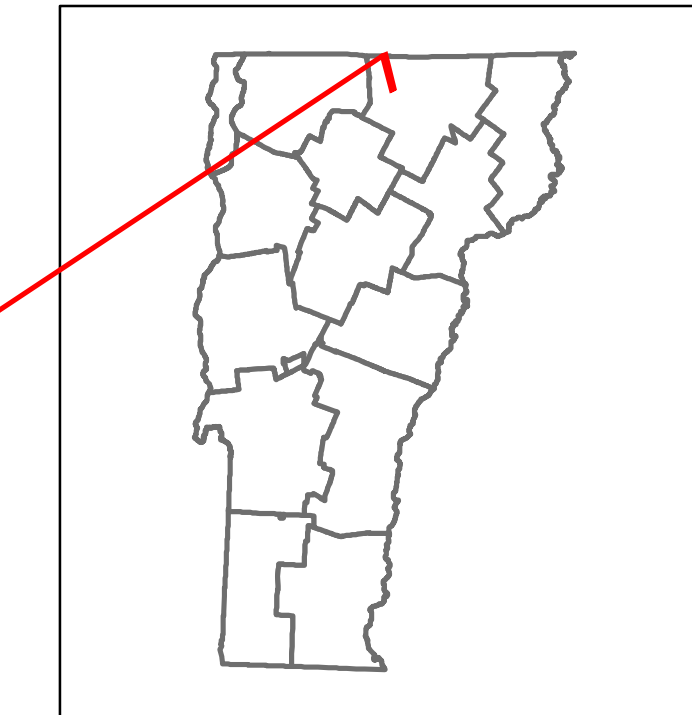

Min-0816

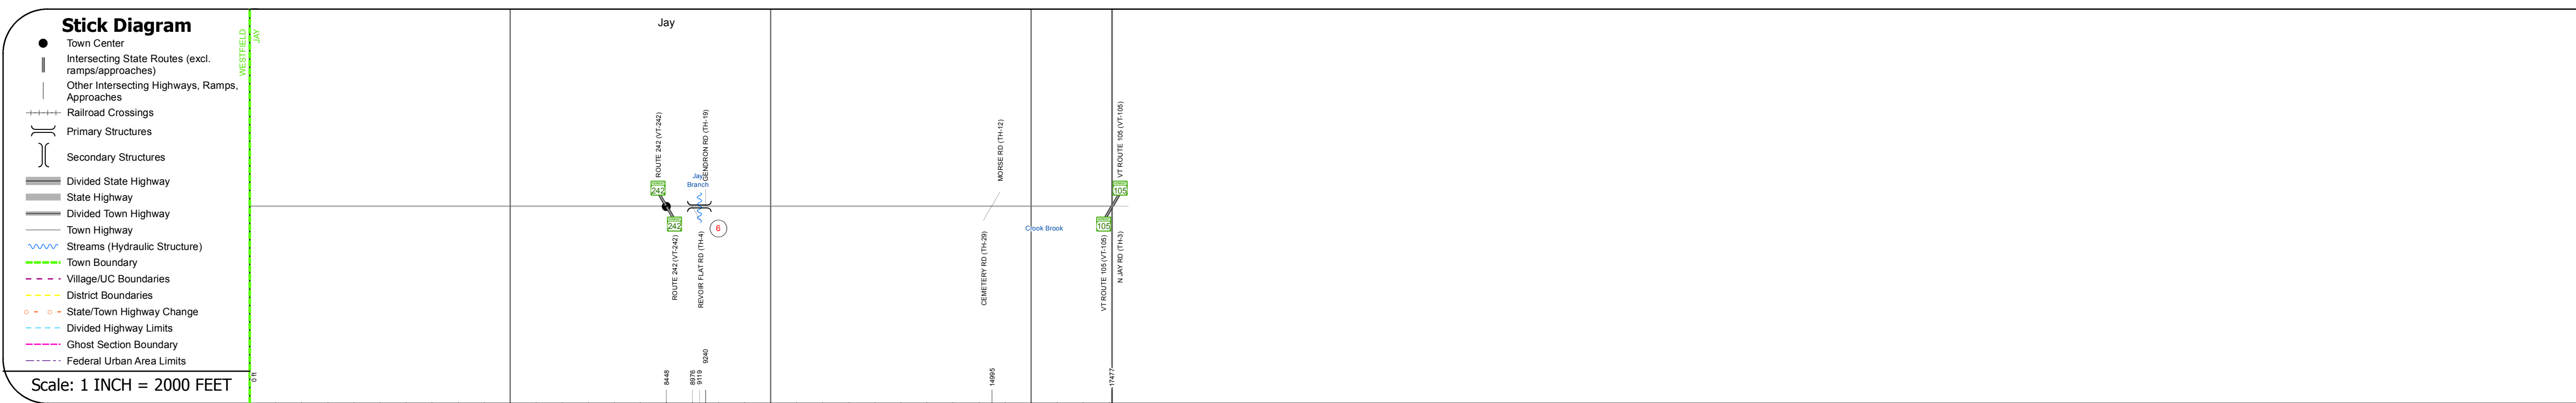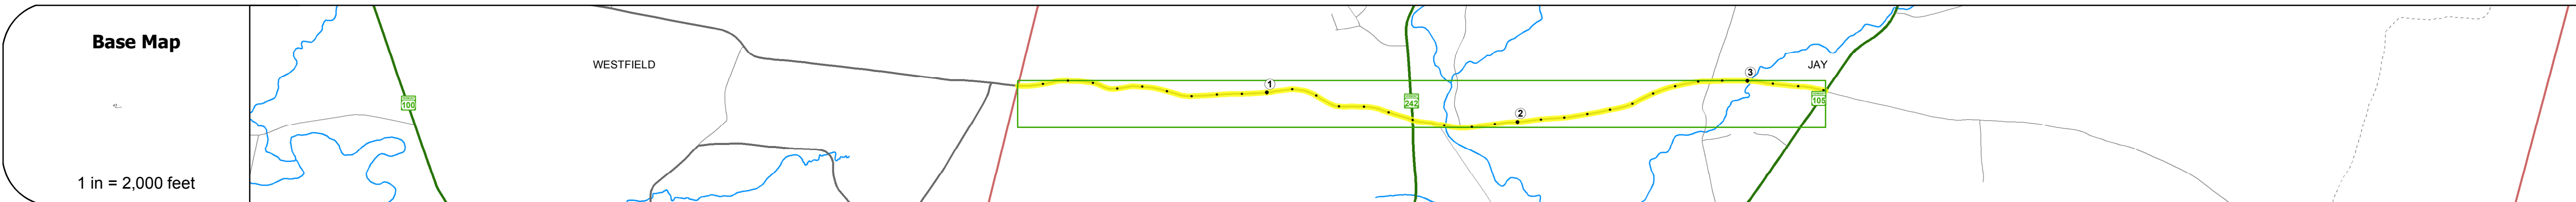

STRUCTURE DESCRIPTIONS

Bridge 6:
Stringer/multi-beam or girder - 1971
Structure No: 101012000610121
Length: 44'
Width: 28.0'
Facility Carried: C2001
Bridge Type: ROLLED BEAM
Features Intersected: JAY BRANCH
Surface: Bituminous
Maintenance/Ownership: Town

Road Widths	Travellane: 20	Roadway: 26	Lane Count: 2	Base:	Subbase:
Curves					
Grades					
Historic Projects					
Maintenance Garage					
Speed Zone					
Functional Class	6				
National Highway System					
Limited Access Highway					
Traffic Counters					
Customer Service Level					
AADT Counts	2016				
	2015				
	2014				
	2013				
	2012				
Crash Locations	2016				
	2015				
	2014				
	2013				
	2012				

Historic Projects Unknown, Bituminous Concrete, Retreatment, Bituminous Macadam, Resurface, Cold Plane and Bituminous Concrete, Bituminous Mix, Reclaimed Base and Bituminous Concrete, Skinny Mix, Concrete, Bituminous Seal, Gravel, Surface Treated Gravel, Plant Mix, Reclaimed Base and Bituminous Concrete	Functional Class 1- Interstate System, 2- Other Freeways and Expressways, 3- Principal Arterial, 4- Minor Arterial, 5- Major Collector, 6- Minor Collector	Curves Left (segress), Right, Grades: grade up, grade down	Road Widths (ft), Traffic Counters (counter ID), AADT (count)	Crash Locations Fatal, Injury, Property Damage Only, Unknown Crash Type, High Crash Locations (HCL's)	Mileage by Functional Class By Sheet 0816 6 - minor collector 3.310	Mileage by Town By Sheet JAY - S08161012 3.31 of 3.31	DISTRICT 9	TOWN JAY	Date: 10/18/17	ROUTE Min-0816
					Page Total Mileage: 3.31 mi	Page Total Mileage: 3.31 mi				

For More Information Contact - Vermont Agency of Transportation, Policy, Planning and Intermodal Development Division - Mapping Section, 1 National Life Drive, Montpelier, VT 05633-5001 Telephone: 802-828-2600.