

## **Route Log and Progress Chart**

1 - 100 301 - 400

101 - 200 401 - 800

**DRAFT** Please Note: Errors and Omissions May Exist. Contact the VTrans Mapping Section with questions or concerns.

**DISTRICT TOWN ROUTE BENNINGTON** Min-1021

Page Total Mileage: 0.68 mi



1 of 1


TWN mileage:

0.0 to 0.68

**BENNINGTON** 

ETE mileage:

0.0 to 0.68

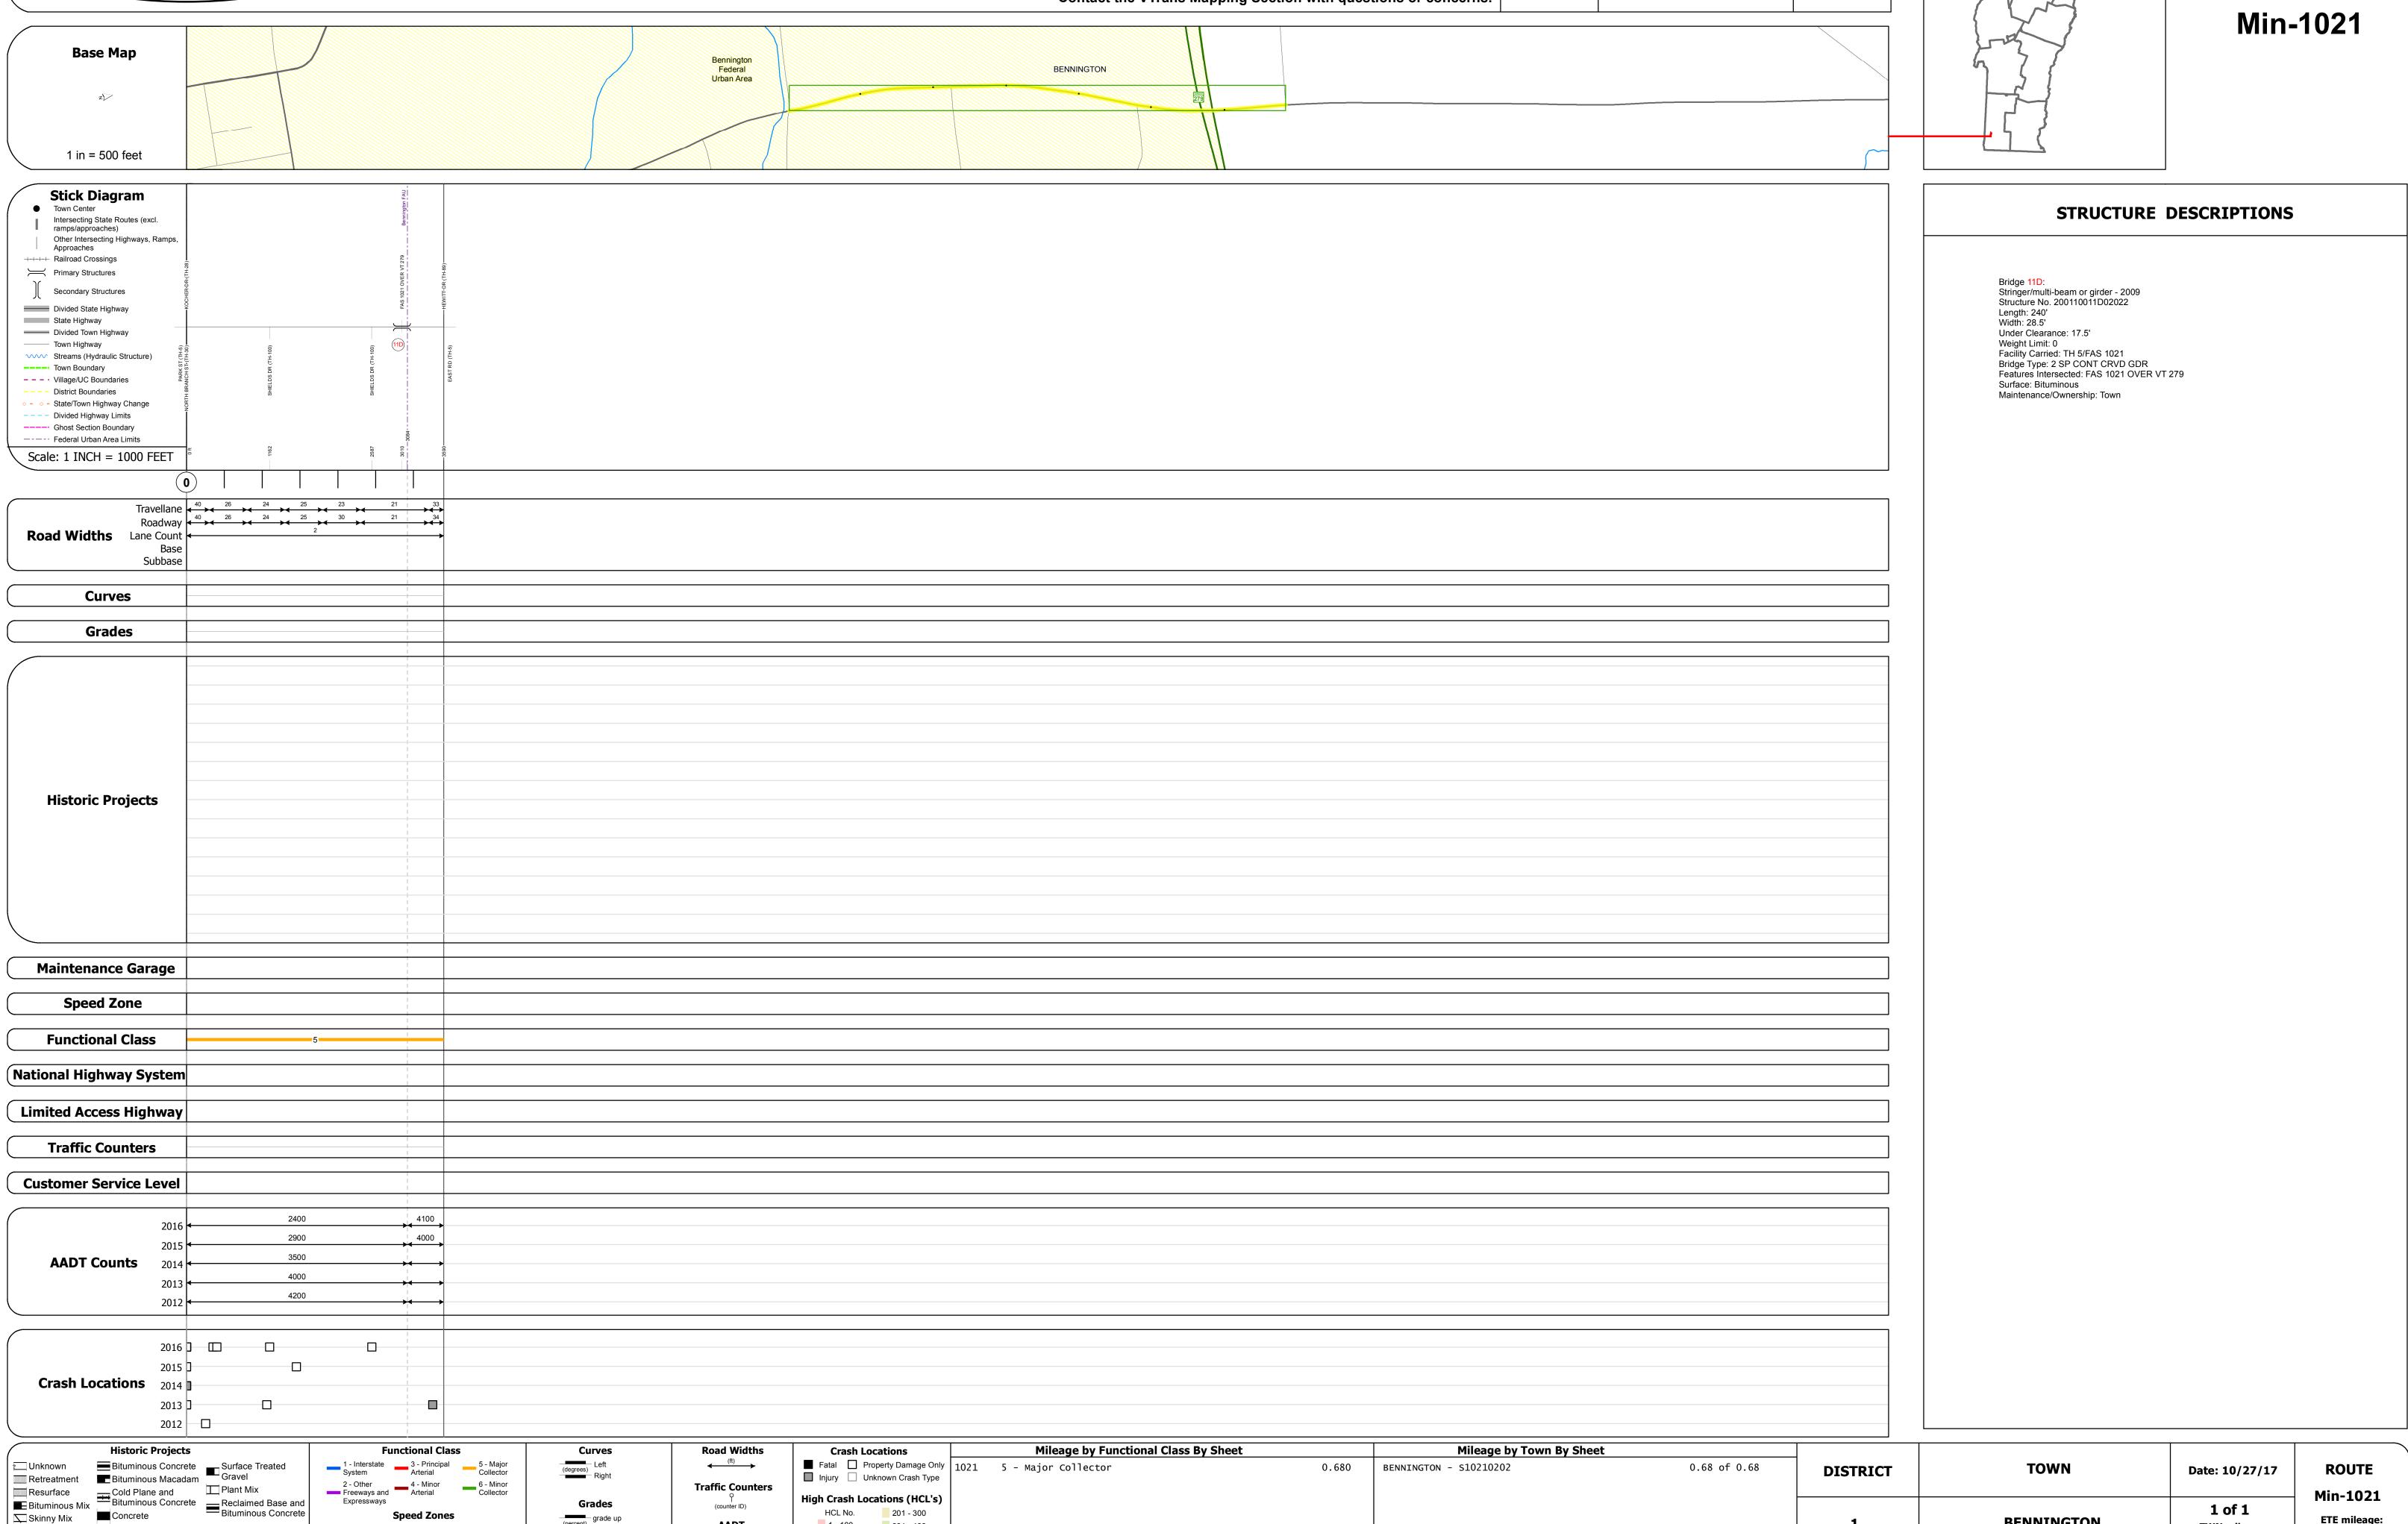

Page Total Mileage: 0.680 mi

Skinny Mix Concrete

⊡∷ Bituminous Seal **L** Gravel