




# Route Log and Progress Chart



**DRAFT**

Please Note: Errors and Omissions May Exist.  
Contact the VTrans Mapping Section with questions or concerns.

DISTRICT	TOWN	ROUTE
1	BENNINGTON	Min-1030

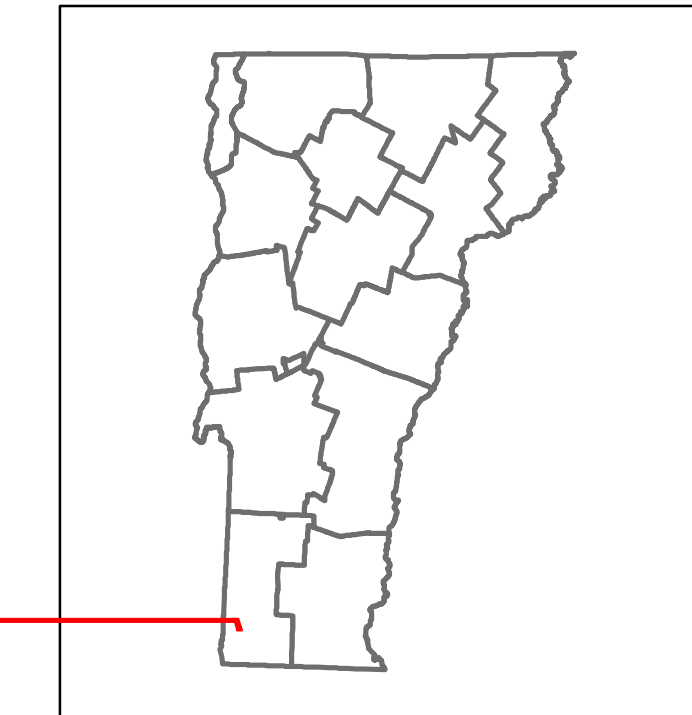

**Min-1030**

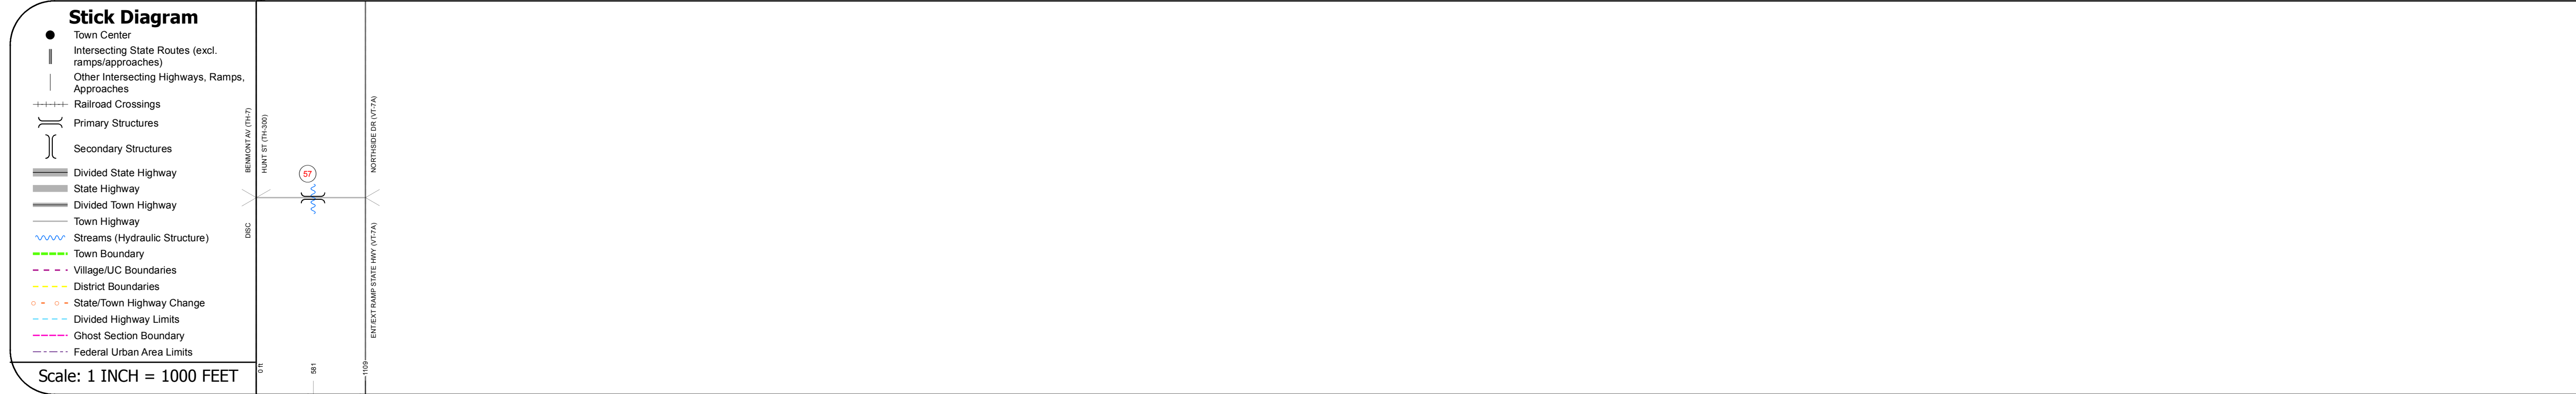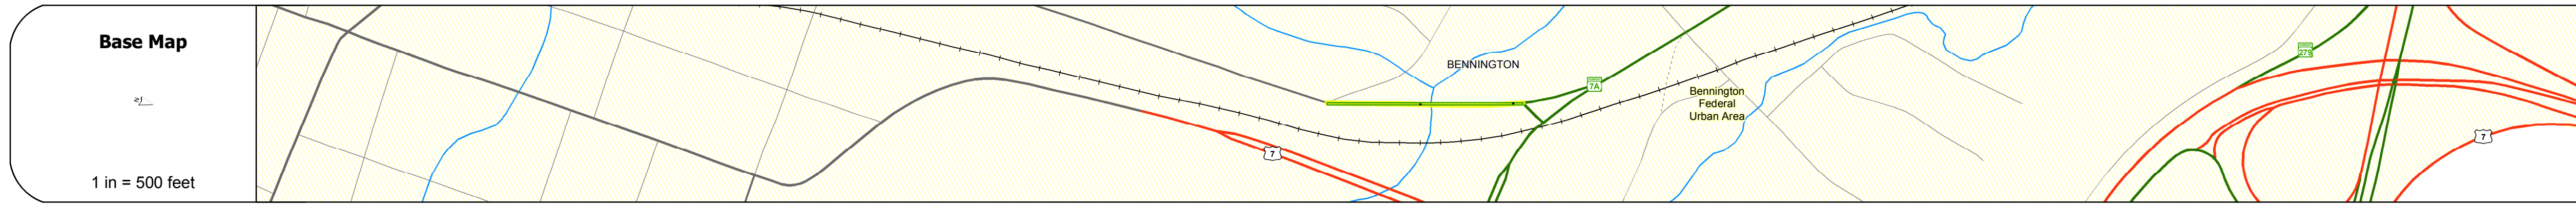

STRUCTURE DESCRIPTIONS
<p><b>Bridge 57:</b>                      Stringer/multi-beam or girder - 1938                      Structure No: 201030005702022                      Length: 269'                      Width: 35.0'                      Facility Carried: CITY HUNT                      Bridge Type: 3 SPAN WELD FLT GIR                      Features Intersected: ROARING BR WALLOOMSAC BK                      Surface: Bituminous                      Maintenance/Ownership: City/Municipal</p>

Road Widths	Travellane	Roadway	Lane Count	Base	Subbase
	32	30	2		

Curves

Grades

Historic Projects

Maintenance Garage

Speed Zone

Functional Class
4

National Highway System

Limited Access Highway

Traffic Counters
8227

Customer Service Level

ADT Counts	Year	Count
	2016	10100
	2015	10000
	2014	10000
	2013	9900
	2012	10000

Crash Locations	Year	Count
	2016	0
	2015	0
	2014	0
	2013	0
	2012	0

<b>Historic Projects</b> Unknown, Retreatment, Resurface, Bituminous Mix, Skippy Mix, Bituminous Seal, Bituminous Concrete, Cold Plane and, Reclaimed Base and Bituminous Concrete, Surface Treated Gravel, Plant Mix, Concrete	<b>Functional Class</b> 1- Interstate System, 2- Other Freeways and Expressways, 3- Principal Arterial, 4- Minor Arterial, 5- Major Collector, 6- Minor Collector	<b>Curves</b> Left (segres), Right, Grades: grade up, grade down	<b>Road Widths</b> Traffic Counters (counter ID), AADT (count)	<b>Crash Locations</b> Fatal, Injury, Property Damage Only, Unknown Crash Type, High Crash Locations (HCL's): HCL No. 1-100, 101-200, 201-300, 301-400, 401-800	<b>Mileage by Functional Class By Sheet</b> 1030 4 - minor Arterial 0.210	<b>Mileage by Town By Sheet</b> BENNINGTON - S10300202 0.21 of 0.21	<b>DISTRICT</b> 1	<b>TOWN</b> BENNINGTON	<b>Date:</b> 10/27/17	<b>ROUTE</b> Min-1030 ETE mileage: 0.0 to 0.21
Page Total Mileage: 0.21 mi						Page Total Mileage: 0.21 mi				