




# Route Log and Progress Chart


**DRAFT**

Please Note: Errors and Omissions May Exist.  
Contact the VTrans Mapping Section with questions or concerns.

DISTRICT	TOWN	ROUTE
1	BENNINGTON	Min-1044

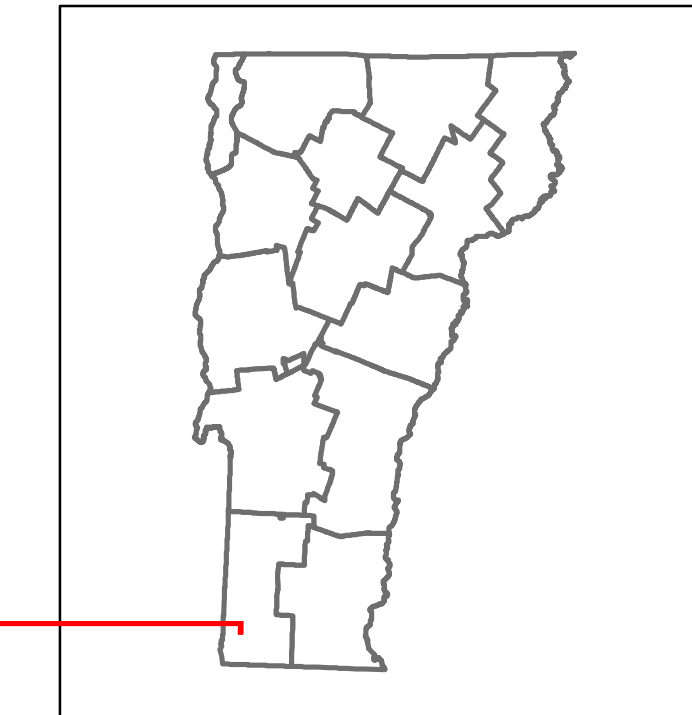

**Min-1044**

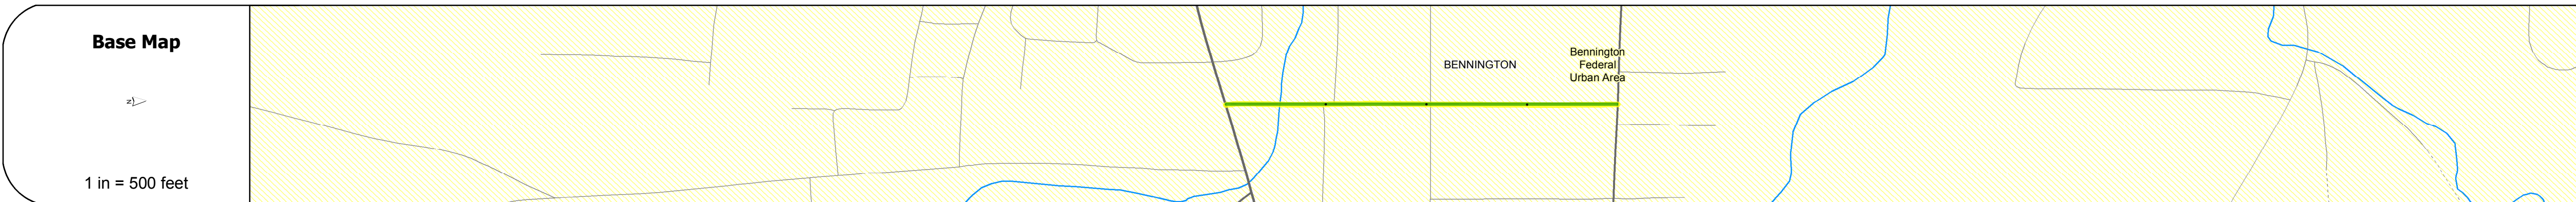

STRUCTURE DESCRIPTIONS	
Culvert 44:	
Culvert - 1921	
Structure No: 20104400440202	
Length: 39'	
Facility Carried: CITY SAFFD	
Bridge Type: CONCRETE ARCH	
Features Intersected: WALLOOMSAC RIVER	
Maintenance/Ownership: City/Municipal	

Road Widths	<table border="1"> <tr> <td>Travellane</td> <td>31</td> <td>33</td> </tr> <tr> <td>Roadway</td> <td>31</td> <td>33</td> </tr> <tr> <td>Lane Count</td> <td>2</td> <td>2</td> </tr> <tr> <td>Base</td> <td></td> <td></td> </tr> <tr> <td>Subbase</td> <td></td> <td></td> </tr> </table>	Travellane	31	33	Roadway	31	33	Lane Count	2	2	Base			Subbase		
Travellane	31	33														
Roadway	31	33														
Lane Count	2	2														
Base																
Subbase																

Curves	
--------	--

Grades	
--------	--

Historic Projects	
-------------------	--

Maintenance Garage	
--------------------	--

Speed Zone	
------------	--

Functional Class	5
------------------	---

National Highway System	
-------------------------	--

Limited Access Highway	
------------------------	--

Traffic Counters	6247
------------------	------

Customer Service Level	
------------------------	--

AADT Counts	<table border="1"> <tr> <td>2016</td> <td>2000</td> <td>2500</td> <td>1700</td> </tr> <tr> <td>2015</td> <td>2400</td> <td>2600</td> <td>1900</td> </tr> <tr> <td>2014</td> <td>2700</td> <td>2700</td> <td>2000</td> </tr> <tr> <td>2013</td> <td>3100</td> <td>2800</td> <td>2200</td> </tr> <tr> <td>2012</td> <td>2800</td> <td>2200</td> <td></td> </tr> </table>	2016	2000	2500	1700	2015	2400	2600	1900	2014	2700	2700	2000	2013	3100	2800	2200	2012	2800	2200	
2016	2000	2500	1700																		
2015	2400	2600	1900																		
2014	2700	2700	2000																		
2013	3100	2800	2200																		
2012	2800	2200																			

Crash Locations	<table border="1"> <tr> <td>2016</td> <td></td> <td></td> <td></td> </tr> <tr> <td>2015</td> <td></td> <td></td> <td></td> </tr> <tr> <td>2014</td> <td></td> <td></td> <td></td> </tr> <tr> <td>2013</td> <td></td> <td></td> <td></td> </tr> <tr> <td>2012</td> <td></td> <td></td> <td></td> </tr> </table>	2016				2015				2014				2013				2012			
2016																					
2015																					
2014																					
2013																					
2012																					

<b>Historic Projects</b> Unknown, Retreatment, Resurface, Bituminous Mix, Skiny Mix, Bituminous Seal, Surface Treated Gravel, Plant Mix, Reclaimed Base and Bituminous Concrete, Concrete	<b>Functional Class</b> 1- Interstate System, 2- Other Freeways and Expressways, 3- Principal Arterial, 4- Minor Arterial, 5- Major Collector, 6- Minor Collector	<b>Curves</b> Left (segres), Right, Grades: grade up, grade down	<b>Road Widths</b> Traffic Counters (counter ID), AADT (count)	<b>Crash Locations</b> Fatal, Injury, Property Damage Only, Unknown Crash Type, High Crash Locations (HCL's)	<b>Mileage by Functional Class By Sheet</b> 1044 5 - Major collector 0.390	<b>Mileage by Town By Sheet</b> BENNINGTON - S10440202 0.39 of 0.39	<b>DISTRICT</b> 1	<b>TOWN</b> BENNINGTON	<b>Date:</b> 10/27/17	<b>ROUTE</b> Min-1044
					<b>Page Total Mileage:</b> 0.390 mi	<b>Page Total Mileage:</b> 0.39 mi	<b>1 of 1</b> TWN mileage: 0.0 to 0.39	ETE mileage: 0.0 to 0.39		