


Route Log and Progress Chart

Base Map				BENNINGTON	
=2				Bennington Federal Urban Area	
1 in = 500 feet					
 Stick Diagram Town Center Intersecting State Routes (excl. ramps/approaches) Other Intersecting Highways, Ramps, Approaches Railroad Crossings Primary Structures Secondary Structures Divided State Highway State Highway Divided Town Highway 	Old Bennington Village (1+010) 110 HI (1+010) 110 HI (1+000) HI (1	WALLOOMSAC RD (TH-902)			
Town Highway Streams (Hydraulic Structure) Town Boundary Village/UC Boundaries District Boundaries District Boundaries Divided Highway Change Divided Highway Limits Ghost Section Boundary Federal Urban Area Limits Scale: 1 INCH = 1000 FEET	0 ft 686 ELMST (TH-3) - 1885 - 1885 - 2212 CHURCH ST (TH-916) - 2322 MAIN ST (TH-1) - 2883 - 3390 BANK ST (TH-908) - - 3390 BANK ST (TH-908) - - 2883 - 3390 BANK ST (TH-308) -	WALMONUMENT CIR (TH:2)			
Road Widths Travellane Roadway Lane Count Base Subbase	24 32 26 20 24 32 26 20 2 2 2 24" Sand 24" Crushed Gravel				
Curves	<u>4.4</u> 7.8 5				
Grades					
Historic Projects					
	2006-STP-1400(5)				
Maintenance Garage					
Speed Zone					
Functional Class	-5				
National Highway System					
Traffic Counters	φ φ 243 B196 B192				
Customer Service Level					
2016 2015 AADT Counts 2014 2013 2012	2100 2800 870 2600 2200 2300 3200 920 2900 2200 2600 3500 960 3100 2100				
2016 2015 2014 2013 2012					
Historic Projects Unknown Retreatment Resurface Bituminous Mix Skinny Mix Bituminous Seal Bituminous Seal Indicated plans available - http://vtransmap01.acc For More Information Contact - Vermont Age	ete am Surface Treated Gravel 1 - Interstate System 3 - Principal Arterial 5 - Maj Collect Image: Plant Mix 2 - Other Bituminous Concrete 4 - Minor Freeways and Expressways 6 - Min Arterial 6 - Min Collect Speed Zones Speed Zones Speed Zones Speed Zones	or or or or Grades (counter ID) Grade up (percent) Grade down Grade down Grade down	Crash Locations 1406 Fatal Property Damage Only Injury Unknown Crash Type High Crash Locations (HCL's) HCL No. 201 - 300 1 - 100 301 - 400 101 - 200 401 - 800	Mileage by Functional Class By Sheet 5 - Major Collector Page Total N	Mileage by Town By Sheet 0.831 BENNINGTON - \$14060202 Mileage: 0.831 mi Page

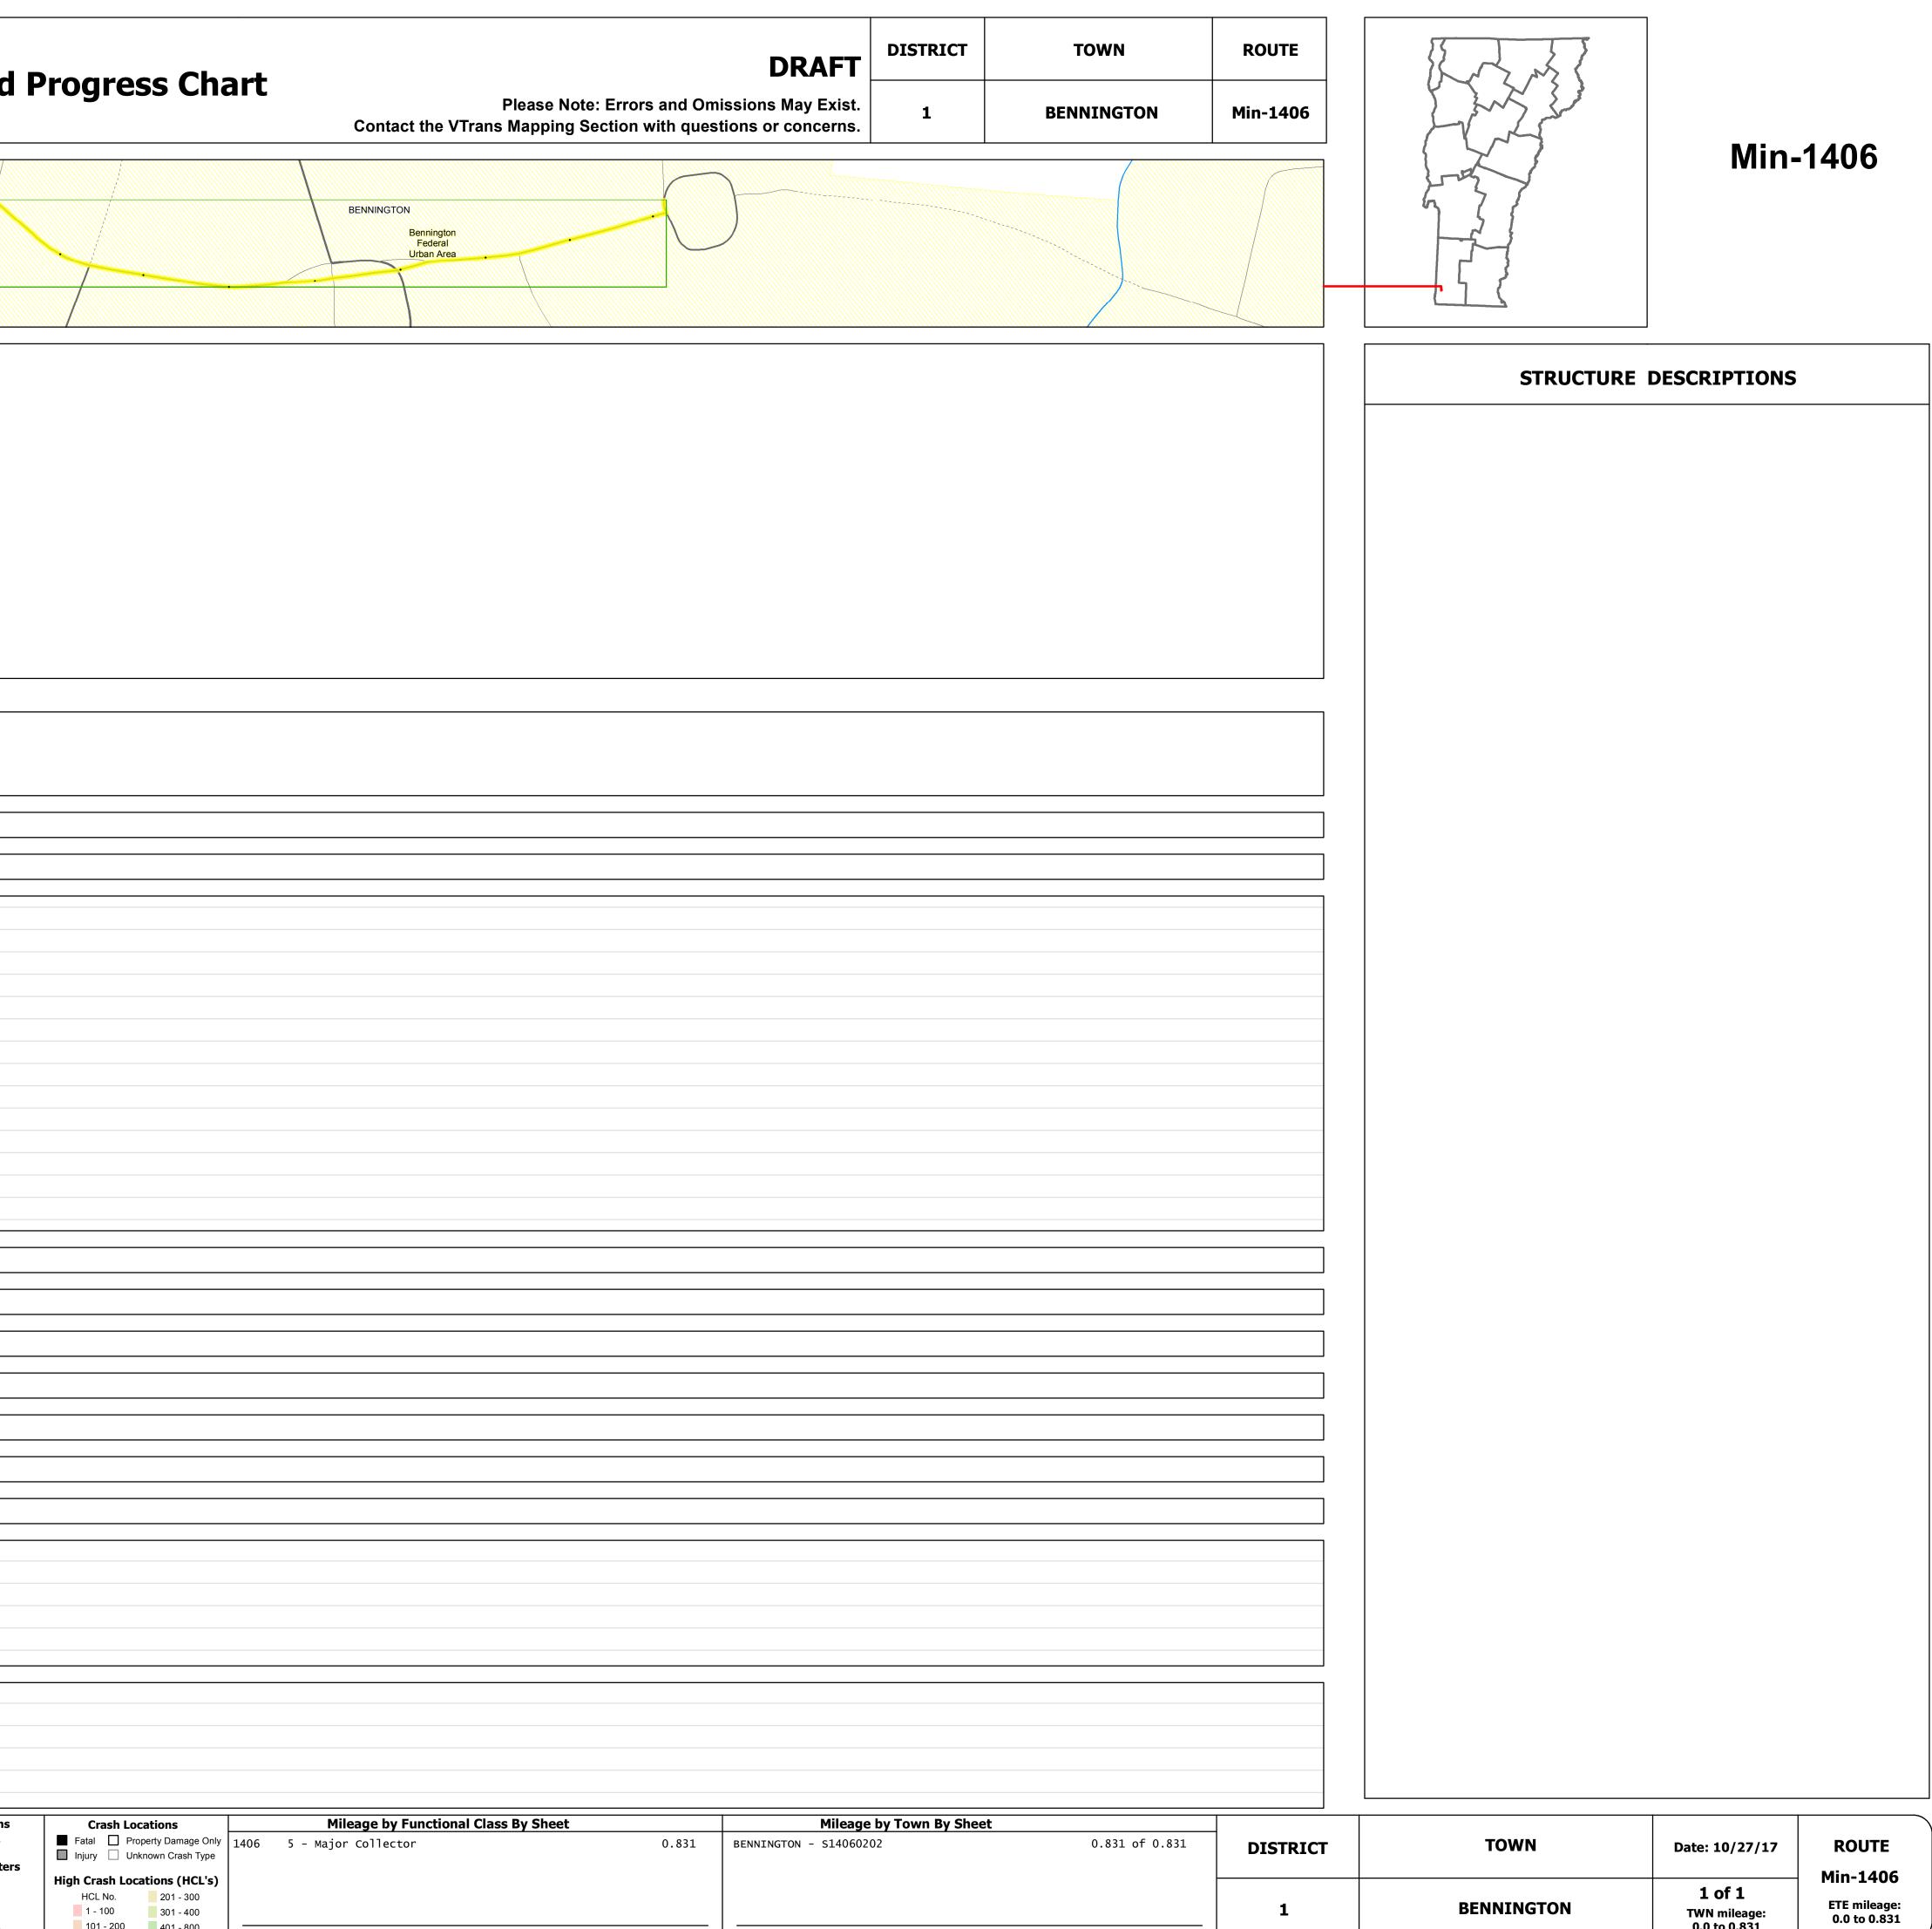

e Total Mileage: 0.831 mi

TWN mileage: 0.0 to 0.831