




Route Log and Progress Chart


DRAFT

Please Note: Errors and Omissions May Exist.
Contact the VTrans Mapping Section with questions or concerns.

DISTRICT	TOWN	ROUTE
5	WINOOSKI	Urb-5110

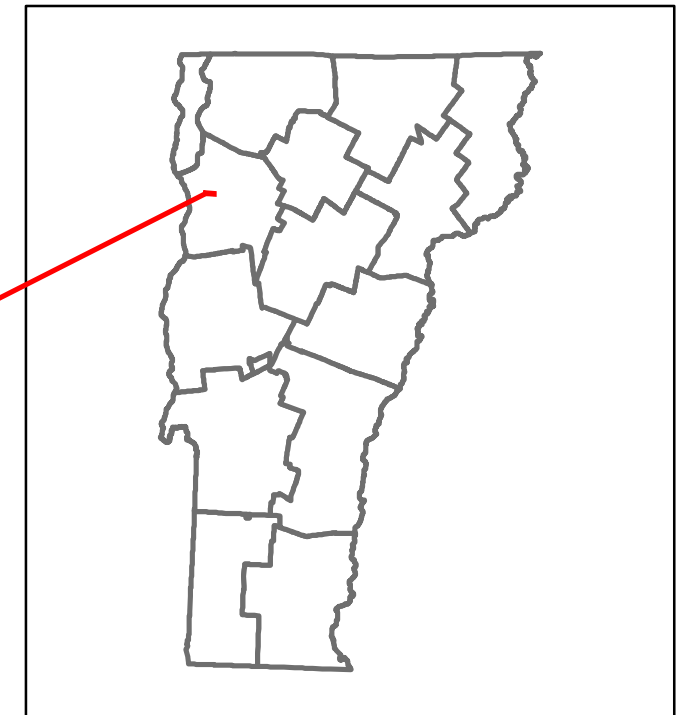

Urb-5110

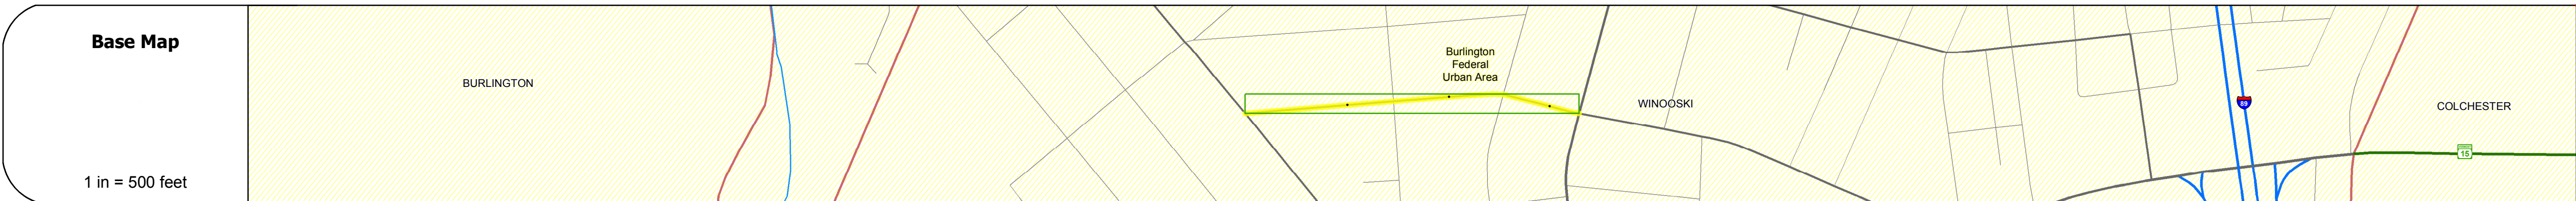

STRUCTURE DESCRIPTIONS

Road Widths	<table border="1"> <tr> <td>Travellane</td> <td>28</td> <td>30</td> <td>31</td> <td>29</td> <td>28</td> </tr> <tr> <td>Roadway</td> <td>28</td> <td>30</td> <td>31</td> <td>29</td> <td>28</td> </tr> <tr> <td>Lane Count</td> <td>2</td> <td>2</td> <td>2</td> <td>2</td> <td>2</td> </tr> <tr> <td>Base</td> <td></td> <td></td> <td></td> <td></td> <td></td> </tr> <tr> <td>Subbase</td> <td></td> <td></td> <td></td> <td></td> <td></td> </tr> </table>	Travellane	28	30	31	29	28	Roadway	28	30	31	29	28	Lane Count	2	2	2	2	2	Base						Subbase					
Travellane	28	30	31	29	28																										
Roadway	28	30	31	29	28																										
Lane Count	2	2	2	2	2																										
Base																															
Subbase																															

Curves	
--------	--

Grades	
--------	--

Historic Projects	<p>1978-M-5100(3)</p> <p>1973</p> <p>Unknown</p> <p>1990s-S2</p> <p>2000s-S2</p>
-------------------	--

Maintenance Garage	
--------------------	--

Speed Zone	
------------	--

Functional Class	5
------------------	---

National Highway System	
-------------------------	--

Limited Access Highway	
------------------------	--

Traffic Counters	<table border="1"> <tr> <td>♀</td> <td>♀</td> </tr> <tr> <td>D069</td> <td>D241</td> </tr> </table>	♀	♀	D069	D241
♀	♀				
D069	D241				

Customer Service Level	
------------------------	--

AADT Counts	<table border="1"> <tr> <td>2016</td> <td>2500</td> <td>4000</td> <td>5100</td> </tr> <tr> <td>2015</td> <td>2600</td> <td>4000</td> <td>5100</td> </tr> <tr> <td>2014</td> <td>2800</td> <td>3900</td> <td>5000</td> </tr> <tr> <td>2013</td> <td>2900</td> <td>3900</td> <td>5000</td> </tr> <tr> <td>2012</td> <td>2900</td> <td>3700</td> <td>5000</td> </tr> </table>	2016	2500	4000	5100	2015	2600	4000	5100	2014	2800	3900	5000	2013	2900	3900	5000	2012	2900	3700	5000
2016	2500	4000	5100																		
2015	2600	4000	5100																		
2014	2800	3900	5000																		
2013	2900	3900	5000																		
2012	2900	3700	5000																		

Crash Locations	<table border="1"> <tr> <td>2016</td> <td><input type="checkbox"/></td> <td><input type="checkbox"/></td> <td><input type="checkbox"/></td> <td><input type="checkbox"/></td> <td><input type="checkbox"/></td> <td><input type="checkbox"/></td> <td><input type="checkbox"/></td> <td><input type="checkbox"/></td> <td><input type="checkbox"/></td> </tr> <tr> <td>2015</td> <td><input type="checkbox"/></td> <td><input type="checkbox"/></td> <td><input type="checkbox"/></td> <td><input type="checkbox"/></td> <td><input type="checkbox"/></td> <td><input type="checkbox"/></td> <td><input type="checkbox"/></td> <td><input type="checkbox"/></td> <td><input type="checkbox"/></td> </tr> <tr> <td>2014</td> <td><input type="checkbox"/></td> <td><input type="checkbox"/></td> <td><input type="checkbox"/></td> <td><input type="checkbox"/></td> <td><input type="checkbox"/></td> <td><input type="checkbox"/></td> <td><input type="checkbox"/></td> <td><input type="checkbox"/></td> <td><input type="checkbox"/></td> </tr> <tr> <td>2013</td> <td><input type="checkbox"/></td> <td><input type="checkbox"/></td> <td><input type="checkbox"/></td> <td><input type="checkbox"/></td> <td><input type="checkbox"/></td> <td><input type="checkbox"/></td> <td><input type="checkbox"/></td> <td><input type="checkbox"/></td> <td><input type="checkbox"/></td> </tr> <tr> <td>2012</td> <td><input type="checkbox"/></td> <td><input type="checkbox"/></td> <td><input type="checkbox"/></td> <td><input type="checkbox"/></td> <td><input type="checkbox"/></td> <td><input type="checkbox"/></td> <td><input type="checkbox"/></td> <td><input type="checkbox"/></td> <td><input type="checkbox"/></td> </tr> </table>	2016	<input type="checkbox"/>	<input type="checkbox"/>	<input type="checkbox"/>	<input type="checkbox"/>	<input type="checkbox"/>	<input type="checkbox"/>	<input type="checkbox"/>	<input type="checkbox"/>	<input type="checkbox"/>	2015	<input type="checkbox"/>	<input type="checkbox"/>	<input type="checkbox"/>	<input type="checkbox"/>	<input type="checkbox"/>	<input type="checkbox"/>	<input type="checkbox"/>	<input type="checkbox"/>	<input type="checkbox"/>	2014	<input type="checkbox"/>	<input type="checkbox"/>	<input type="checkbox"/>	<input type="checkbox"/>	<input type="checkbox"/>	<input type="checkbox"/>	<input type="checkbox"/>	<input type="checkbox"/>	<input type="checkbox"/>	2013	<input type="checkbox"/>	<input type="checkbox"/>	<input type="checkbox"/>	<input type="checkbox"/>	<input type="checkbox"/>	<input type="checkbox"/>	<input type="checkbox"/>	<input type="checkbox"/>	<input type="checkbox"/>	2012	<input type="checkbox"/>	<input type="checkbox"/>	<input type="checkbox"/>	<input type="checkbox"/>	<input type="checkbox"/>	<input type="checkbox"/>	<input type="checkbox"/>	<input type="checkbox"/>	<input type="checkbox"/>
2016	<input type="checkbox"/>	<input type="checkbox"/>	<input type="checkbox"/>	<input type="checkbox"/>	<input type="checkbox"/>	<input type="checkbox"/>	<input type="checkbox"/>	<input type="checkbox"/>	<input type="checkbox"/>	
2015	<input type="checkbox"/>	<input type="checkbox"/>	<input type="checkbox"/>	<input type="checkbox"/>	<input type="checkbox"/>	<input type="checkbox"/>	<input type="checkbox"/>	<input type="checkbox"/>	<input type="checkbox"/>	
2014	<input type="checkbox"/>	<input type="checkbox"/>	<input type="checkbox"/>	<input type="checkbox"/>	<input type="checkbox"/>	<input type="checkbox"/>	<input type="checkbox"/>	<input type="checkbox"/>	<input type="checkbox"/>	
2013	<input type="checkbox"/>	<input type="checkbox"/>	<input type="checkbox"/>	<input type="checkbox"/>	<input type="checkbox"/>	<input type="checkbox"/>	<input type="checkbox"/>	<input type="checkbox"/>	<input type="checkbox"/>	
2012	<input type="checkbox"/>	<input type="checkbox"/>	<input type="checkbox"/>	<input type="checkbox"/>	<input type="checkbox"/>	<input type="checkbox"/>	<input type="checkbox"/>	<input type="checkbox"/>	<input type="checkbox"/>	

Historic Projects <input type="checkbox"/> Unknown <input type="checkbox"/> Bituminous Concrete <input type="checkbox"/> Retreatment <input type="checkbox"/> Bituminous Macadam <input type="checkbox"/> Resurface <input type="checkbox"/> Cold Plane and Bituminous Concrete <input type="checkbox"/> Bituminous Mix <input type="checkbox"/> Concrete <input type="checkbox"/> Skiny Mix <input type="checkbox"/> Bituminous Seal <input type="checkbox"/> Surface Treated Gravel <input type="checkbox"/> Plant Mix <input type="checkbox"/> Reclaimed Base and Bituminous Concrete	Functional Class 1 - Interstate System 2 - Other Freeways and Expressways 3 - Principal Arterial 4 - Minor Arterial 5 - Major Collector 6 - Minor Collector	Curves <input type="checkbox"/> Left (degrees) <input type="checkbox"/> Right Grades <input type="checkbox"/> grade up <input type="checkbox"/> grade down	Road Widths (ft) Traffic Counters (counter ID) AADT (count)	Crash Locations <input type="checkbox"/> Fatal <input type="checkbox"/> Property Damage Only <input type="checkbox"/> Injury <input type="checkbox"/> Unknown Crash Type High Crash Locations (HCL's) HCL No. 1 - 100 101 - 200 201 - 300 301 - 400 401 - 800	Mileage by Functional Class By Sheet 5110 5 - Major collector 0.330 Page Total Mileage: 0.330 mi	Mileage by Town By Sheet WINOOSKI - S51100418 0.33 of 0.33 Page Total Mileage: 0.33 mi	DISTRICT 5	TOWN WINOOSKI	Date: 10/27/17 1 of 1 TWN mileage: 0.0 to 0.33	ROUTE Urb-5110 ETE mileage: 0.0 to 0.33
--	--	---	---	--	--	--	----------------------	-------------------------	---	---