




Route Log and Progress Chart



DRAFT

Please Note: Errors and Omissions May Exist.
Contact the VTrans Mapping Section with questions or concerns.

DISTRICT	TOWN	ROUTE
5	SOUTH BURLINGTON	Urb-5206

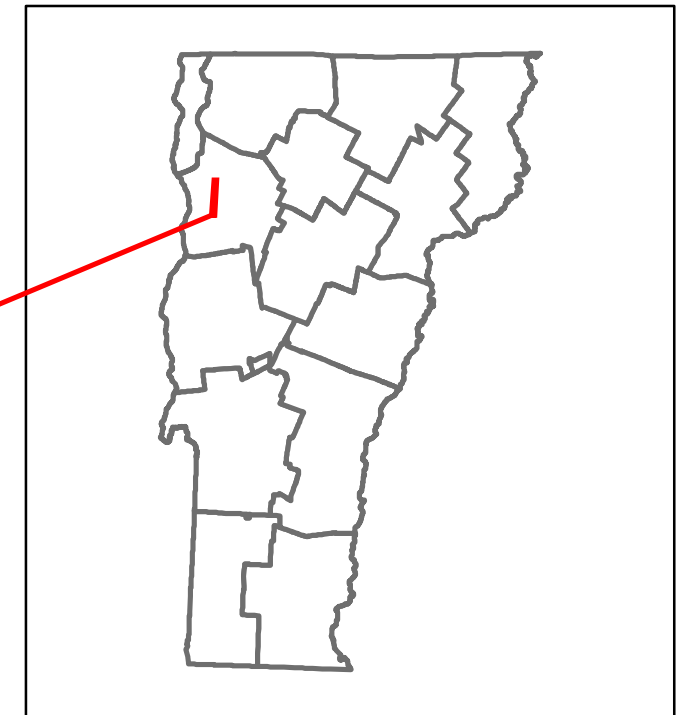

Urb-5206

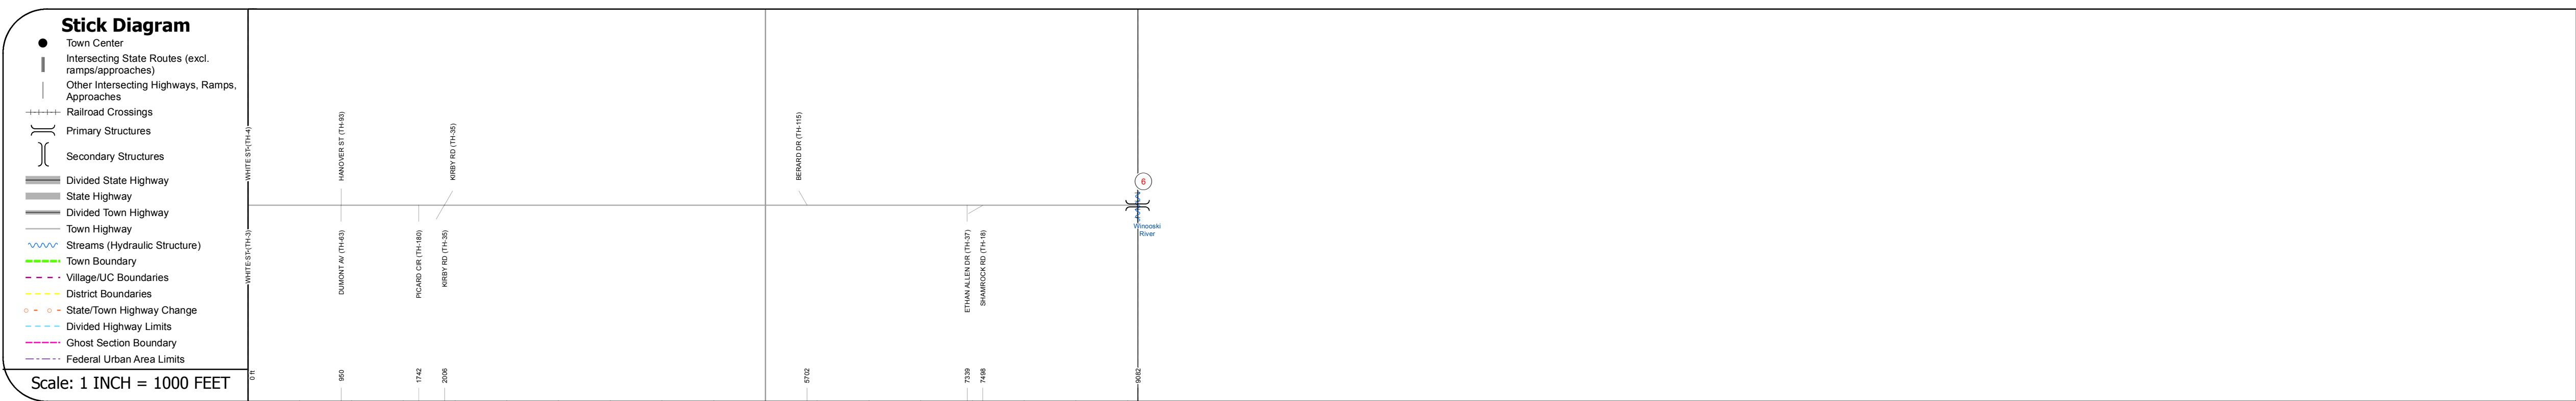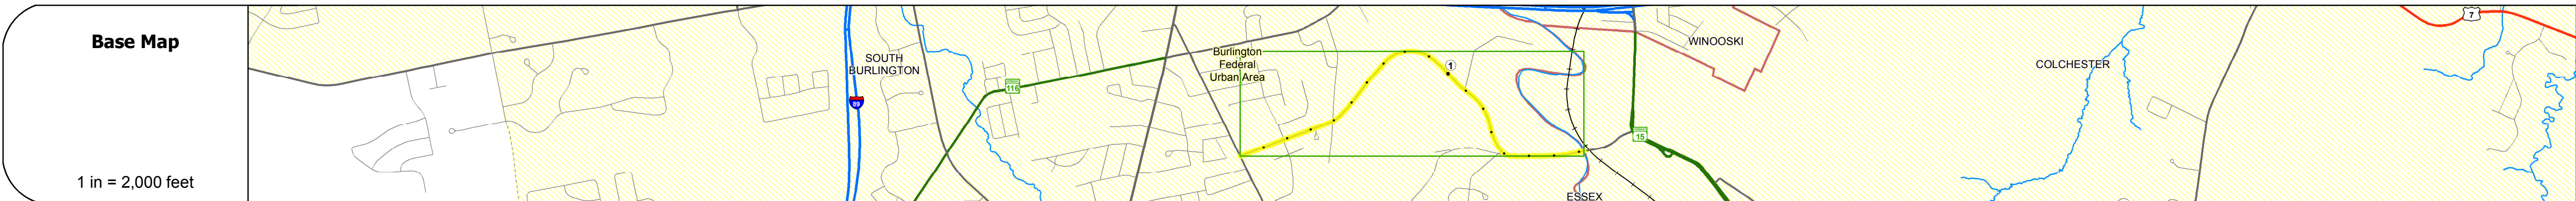

STRUCTURE DESCRIPTIONS

Bridge 6:
Arch - deck - 2006
Structure No: 205206000604142
Length: 298'
Width: 39.5'
Under Clearance: 24.0'
Weight Limit: 0
Facility Carried: LIME KILN RD TH4
Bridge Type: OPEN SPAN CONC ARCH
Features Intersected: WINOOSKI RIVER + NECRR
Surface: Bituminous
Maintenance/Ownership: City/Municipal

Road Widths	Travellane	Roadway	Lane Count	Base	Subbase
	30	30	2		

Curves	4.4
--------	-----

Grades	
--------	--



Maintenance Garage	
--------------------	--

Speed Zone	
------------	--

Functional Class	4
------------------	---


National Highway System	
-------------------------	--

Limited Access Highway	
------------------------	--

Traffic Counters	0331, 0285
------------------	------------

Customer Service Level	
------------------------	--

ADT Counts	2016: 7600, 7300, 8300 2015: 7600, 7300, 8000 2014: 7700, 7400, 7600 2013: 7700, 7400, 7300 2012: 7900, 7200, 7300
------------	--

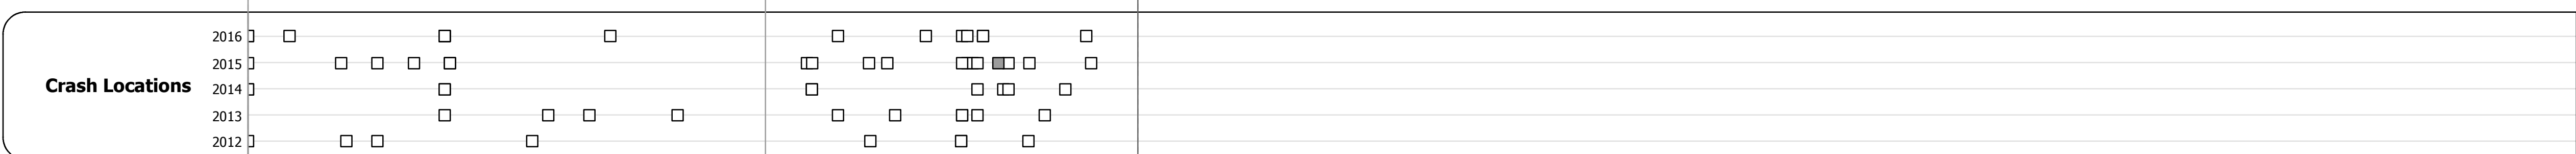

Historic Projects	Functional Class	Curves	Road Widths	Crash Locations	Mileage by Functional Class By Sheet	Mileage by Town By Sheet	DISTRICT	TOWN	Date: 10/27/17	ROUTE
<ul style="list-style-type: none"> Unknown Bituminous Concrete Retreatment Resurface Bituminous Mix Skinny Mix Bituminous Seal Gravel Surface Treated Plant Mix Reclaimed Base and Bituminous Concrete 	<ul style="list-style-type: none"> 1 - Interstate System 2 - Other Freeways and Expressways 3 - Principal Arterial 4 - Minor Arterial 5 - Major Collector 6 - Minor Collector 	<ul style="list-style-type: none"> Left Right grade up grade down 	<ul style="list-style-type: none"> Travellane Roadway Lane Count Base Subbase 	<ul style="list-style-type: none"> Fatal Injury Property Damage Only Unknown Crash Type 	5206 4 - minor Arterial 1.720 Page Total Mileage: 1.720 mi	SOUTH BURLINGTON - S52060414 1.72 of 1.72 Page Total Mileage: 1.72 mi	5	SOUTH BURLINGTON	1 of 1 TWN mileage: 0.0 to 1.72	Urb-5206 ETE mileage: 0.0 to 1.72