




# Route Log and Progress Chart


**DRAFT**

Please Note: Errors and Omissions May Exist.  
Contact the VTrans Mapping Section with questions or concerns.

DISTRICT	TOWN	ROUTE
5	ESSEX	Urb-5408

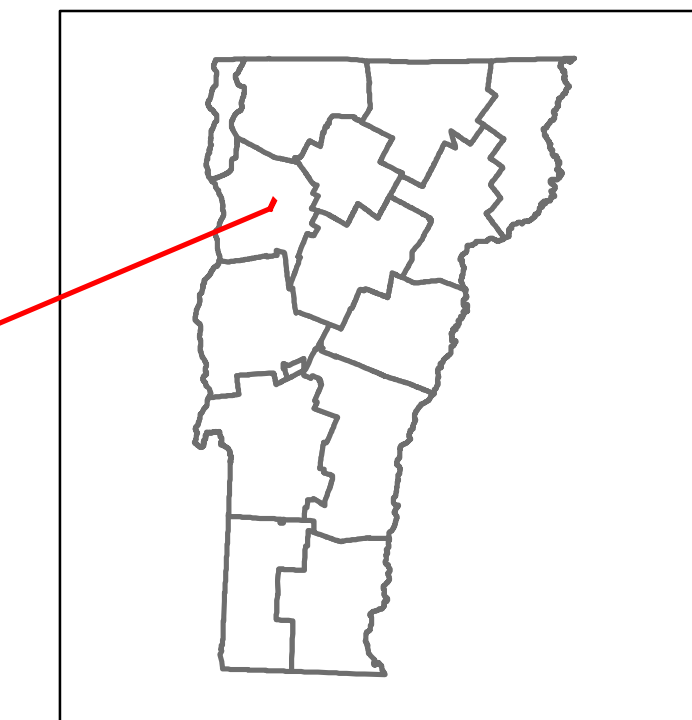

**Urb-5408**

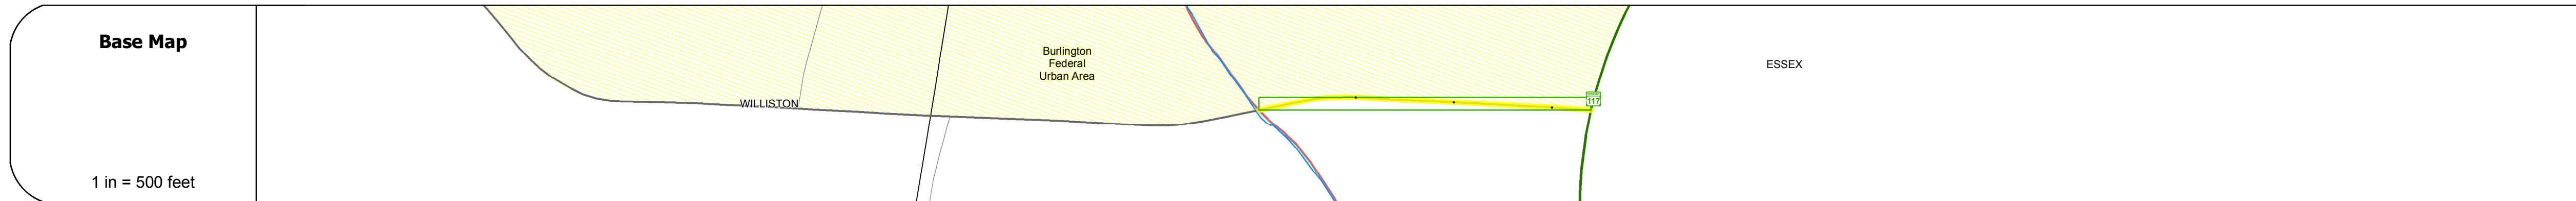

## STRUCTURE DESCRIPTIONS

**Bridge 8:**  
Stringer/multi-beam or girder - 1993  
Structure No: 205408000804062  
Length: 282'  
Width: 30.6'  
Facility Carried: N. WILLISTON ROAD  
Bridge Type: 2-SP CONT. WELDED GR  
Features Intersected: WINOOSKI RIVER  
Surface: Bituminous  
Maintenance/Ownership: Town

<b>Road Widths</b>	Travellane: 24' Roadway: 32' Lane Count: 2 Base: 3" Bit. Conc. Subbase: 24" Crushed Gravel
--------------------	--

<b>Curves</b>	5
---------------	---

<b>Grades</b>	
---------------	--

<b>Historic Projects</b>	-1993-MEGG-BRM-5455(1) -Unknown
--------------------------	------------------------------------

<b>Maintenance Garage</b>	
---------------------------	--

<b>Speed Zone</b>	
-------------------	--

<b>Functional Class</b>	5
-------------------------	---

<b>National Highway System</b>	
--------------------------------	--

<b>Limited Access Highway</b>	
-------------------------------	--

<b>Traffic Counters</b>	0323
-------------------------	------

<b>Customer Service Level</b>	
-------------------------------	--

<b>AADT Counts</b>	2016: 5400 2015: 5400 2014: 5300 2013: 5300 2012: 5200
--------------------	--

<b>Crash Locations</b>	2016: <input type="checkbox"/> 2015: <input type="checkbox"/> 2014: <input type="checkbox"/> 2013: <input type="checkbox"/> 2012: <input type="checkbox"/>
------------------------	--

<b>Historic Projects</b> Unknown, Bituminous Concrete, Retreatment, Resurface, Bituminous Mix, Skinny Mix, Bituminous Seal, Surface Treated Gravel, Plant Mix, Reclaimed Base and Bituminous Concrete, Concrete	<b>Functional Class</b> 1- Interstate System, 2- Other Freeways and Expressways, 3- Principal Arterial, 4- Minor Arterial, 5- Major Collector, 6- Minor Collector	<b>Curves</b> Left (degrees), Right, Grades (grade up/down)	<b>Road Widths</b> (ft), Traffic Counters (counter ID), AADT (count)	<b>Crash Locations</b> Fatal, Injury, Property Damage Only, Unknown Crash Type, High Crash Locations (HCL's)	<b>Mileage by Functional Class By Sheet</b> 5408 5 - Major collector 0.340	<b>Mileage by Town By Sheet</b> ESSEX - S54080406 0.34 of 0.34	<b>DISTRICT</b> 5	<b>TOWN</b> ESSEX	<b>Date:</b> 10/28/17	<b>ROUTE</b> Urb-5408
					<b>Page Total Mileage:</b> 0.340 mi	<b>Page Total Mileage:</b> 0.34 mi				