

Route Log and Progress Chart

1 - 100 301 - 400

DRAFT Please Note: Errors and Omissions May Exist. Contact the VTrans Mapping Section with questions or concerns.

| DISTRICT | TOWN | ROUTE |
|----------|-------|----------|
| 5 | ESSEX | Urb-5410 |

Page Total Mileage: 1.26 mi



Urb-5410

1 of 1


TWN mileage:

0.0 to 1.26

ESSEX

ETE mileage:

0.0 to 1.26

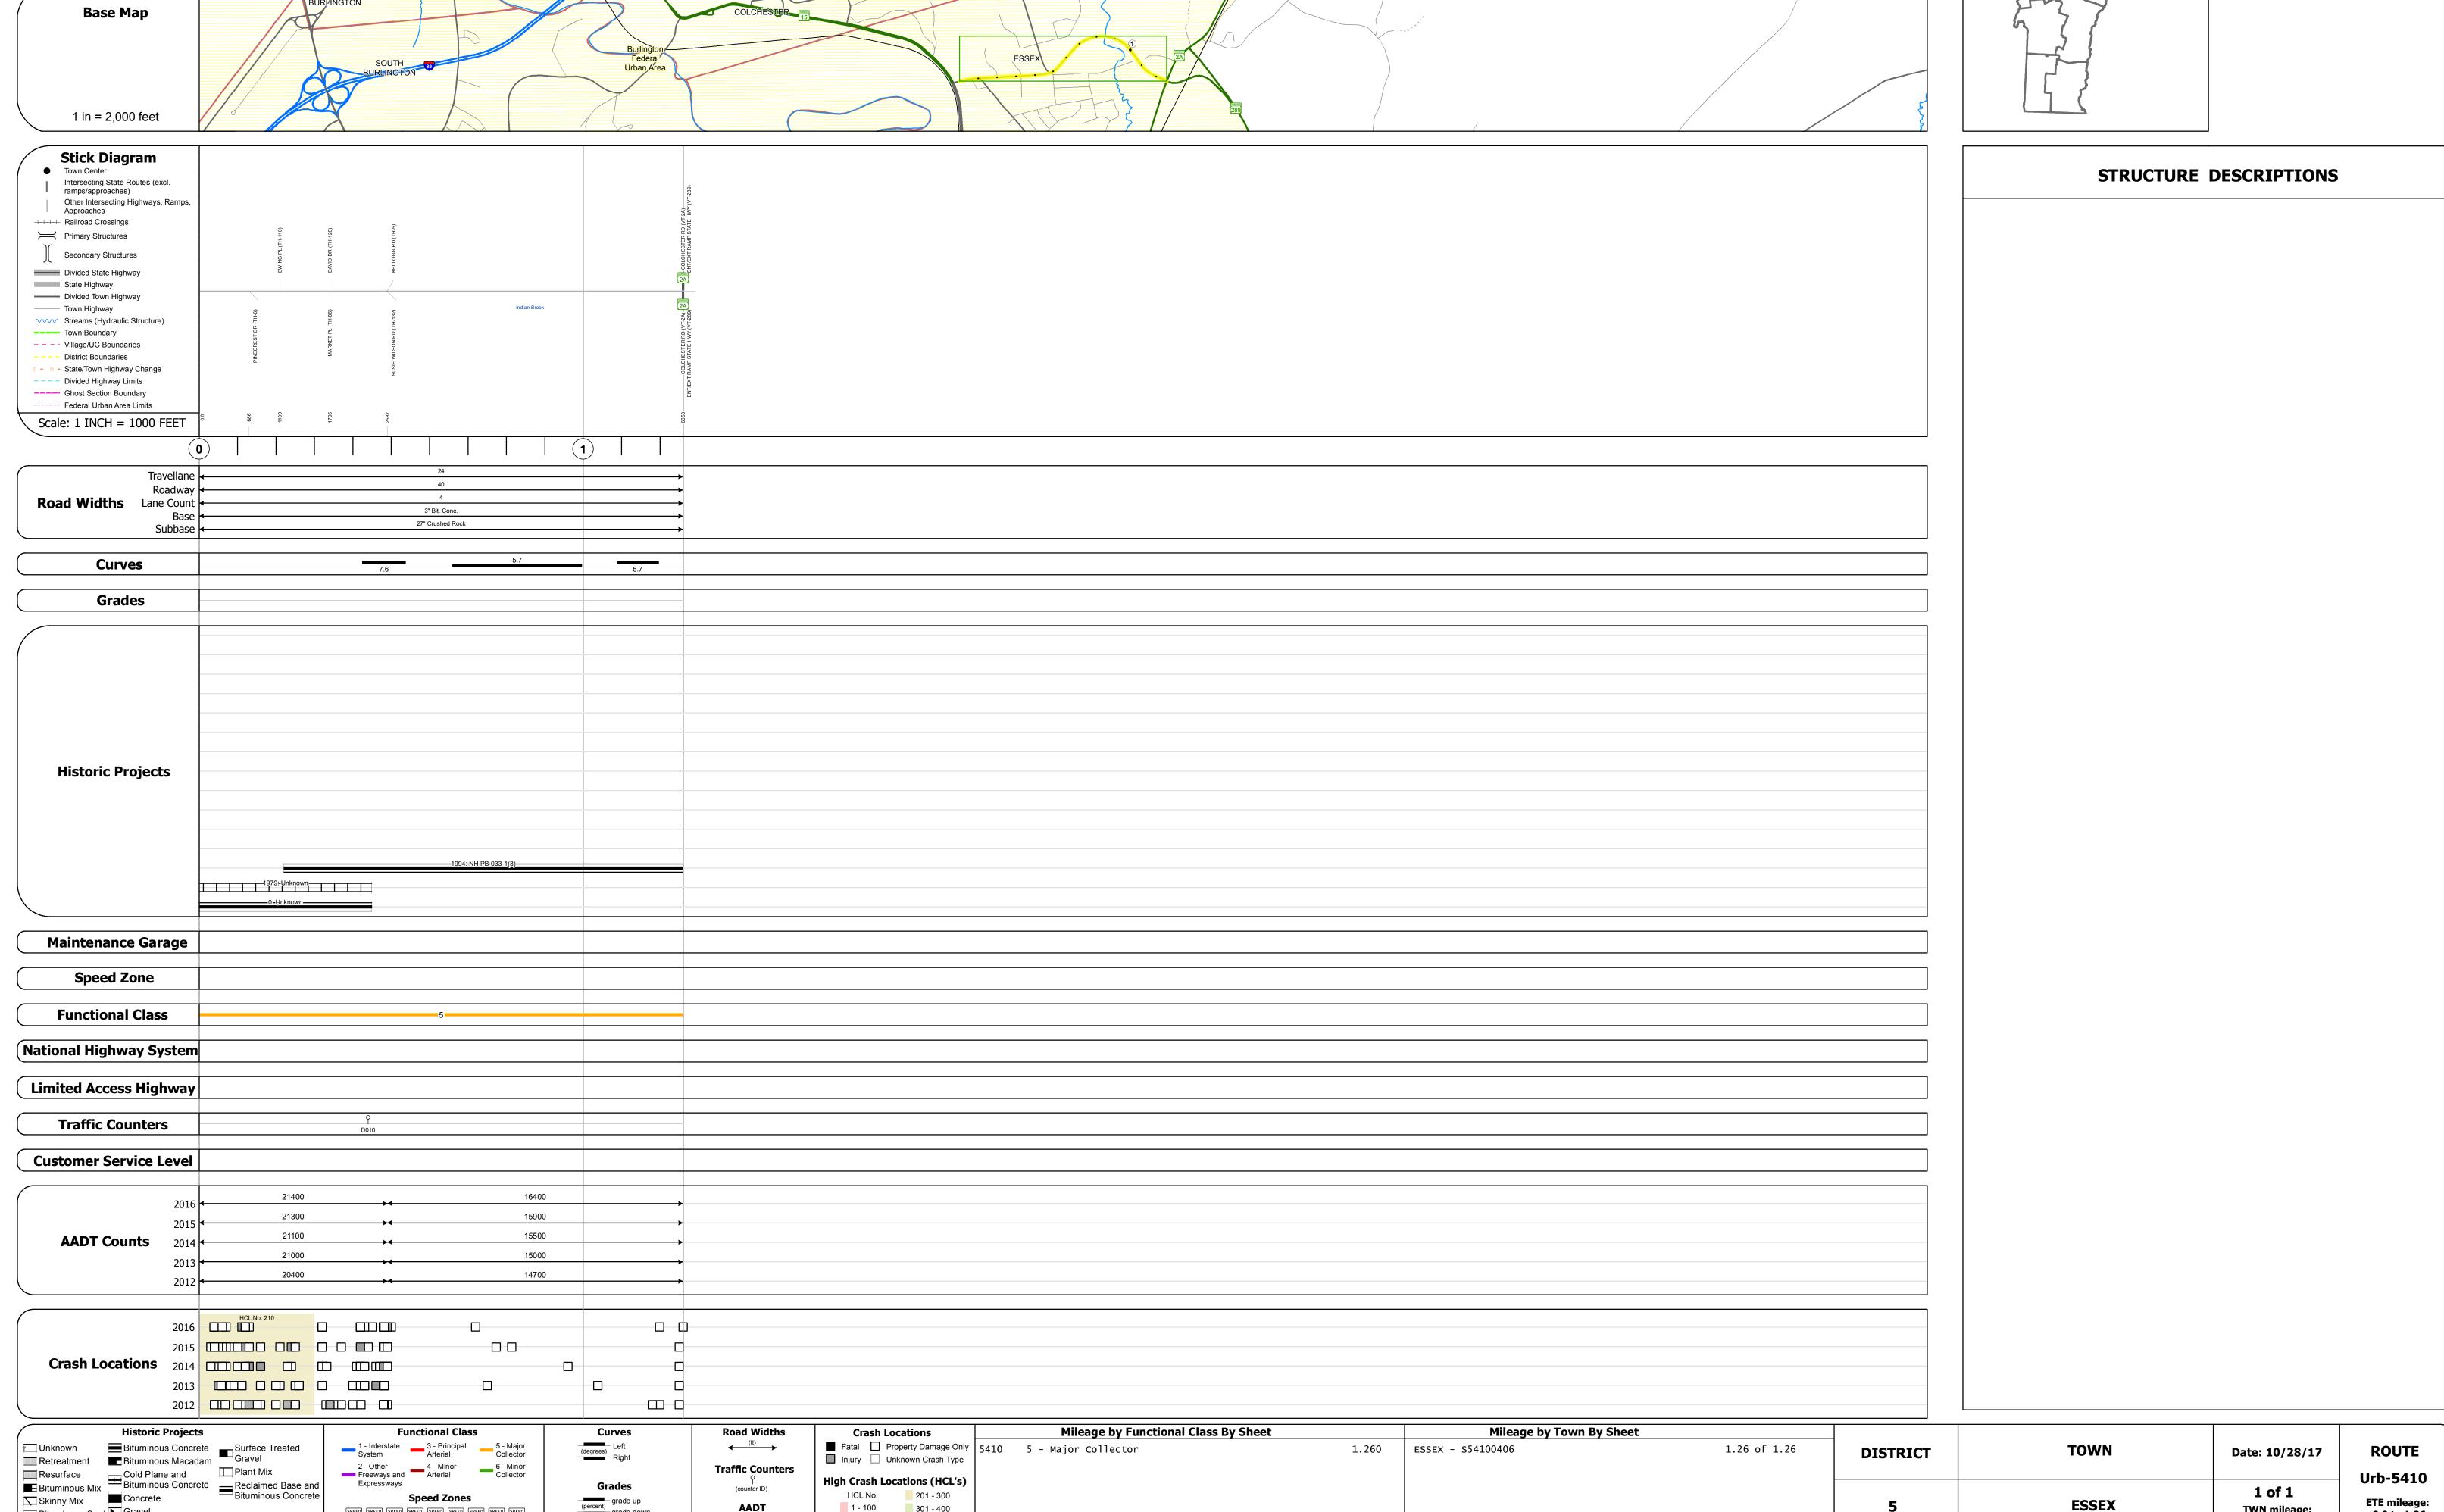

Page Total Mileage: 1.260 mi

⊡∷ Bituminous Seal **L** Gravel