

## **Route Log and Progress Chart**

1 - 100 301 - 400

101 - 200 401 - 800

**DRAFT** Please Note: Errors and Omissions May Exist. Contact the VTrans Mapping Section with questions or concerns.

**DISTRICT TOWN ROUTE WILLISTON Urb-5508** 

Page Total Mileage: 2.85 mi



1 of 1


TWN mileage:

0.0 to 2.85

WILLISTON

ETE mileage:

0.0 to 2.85

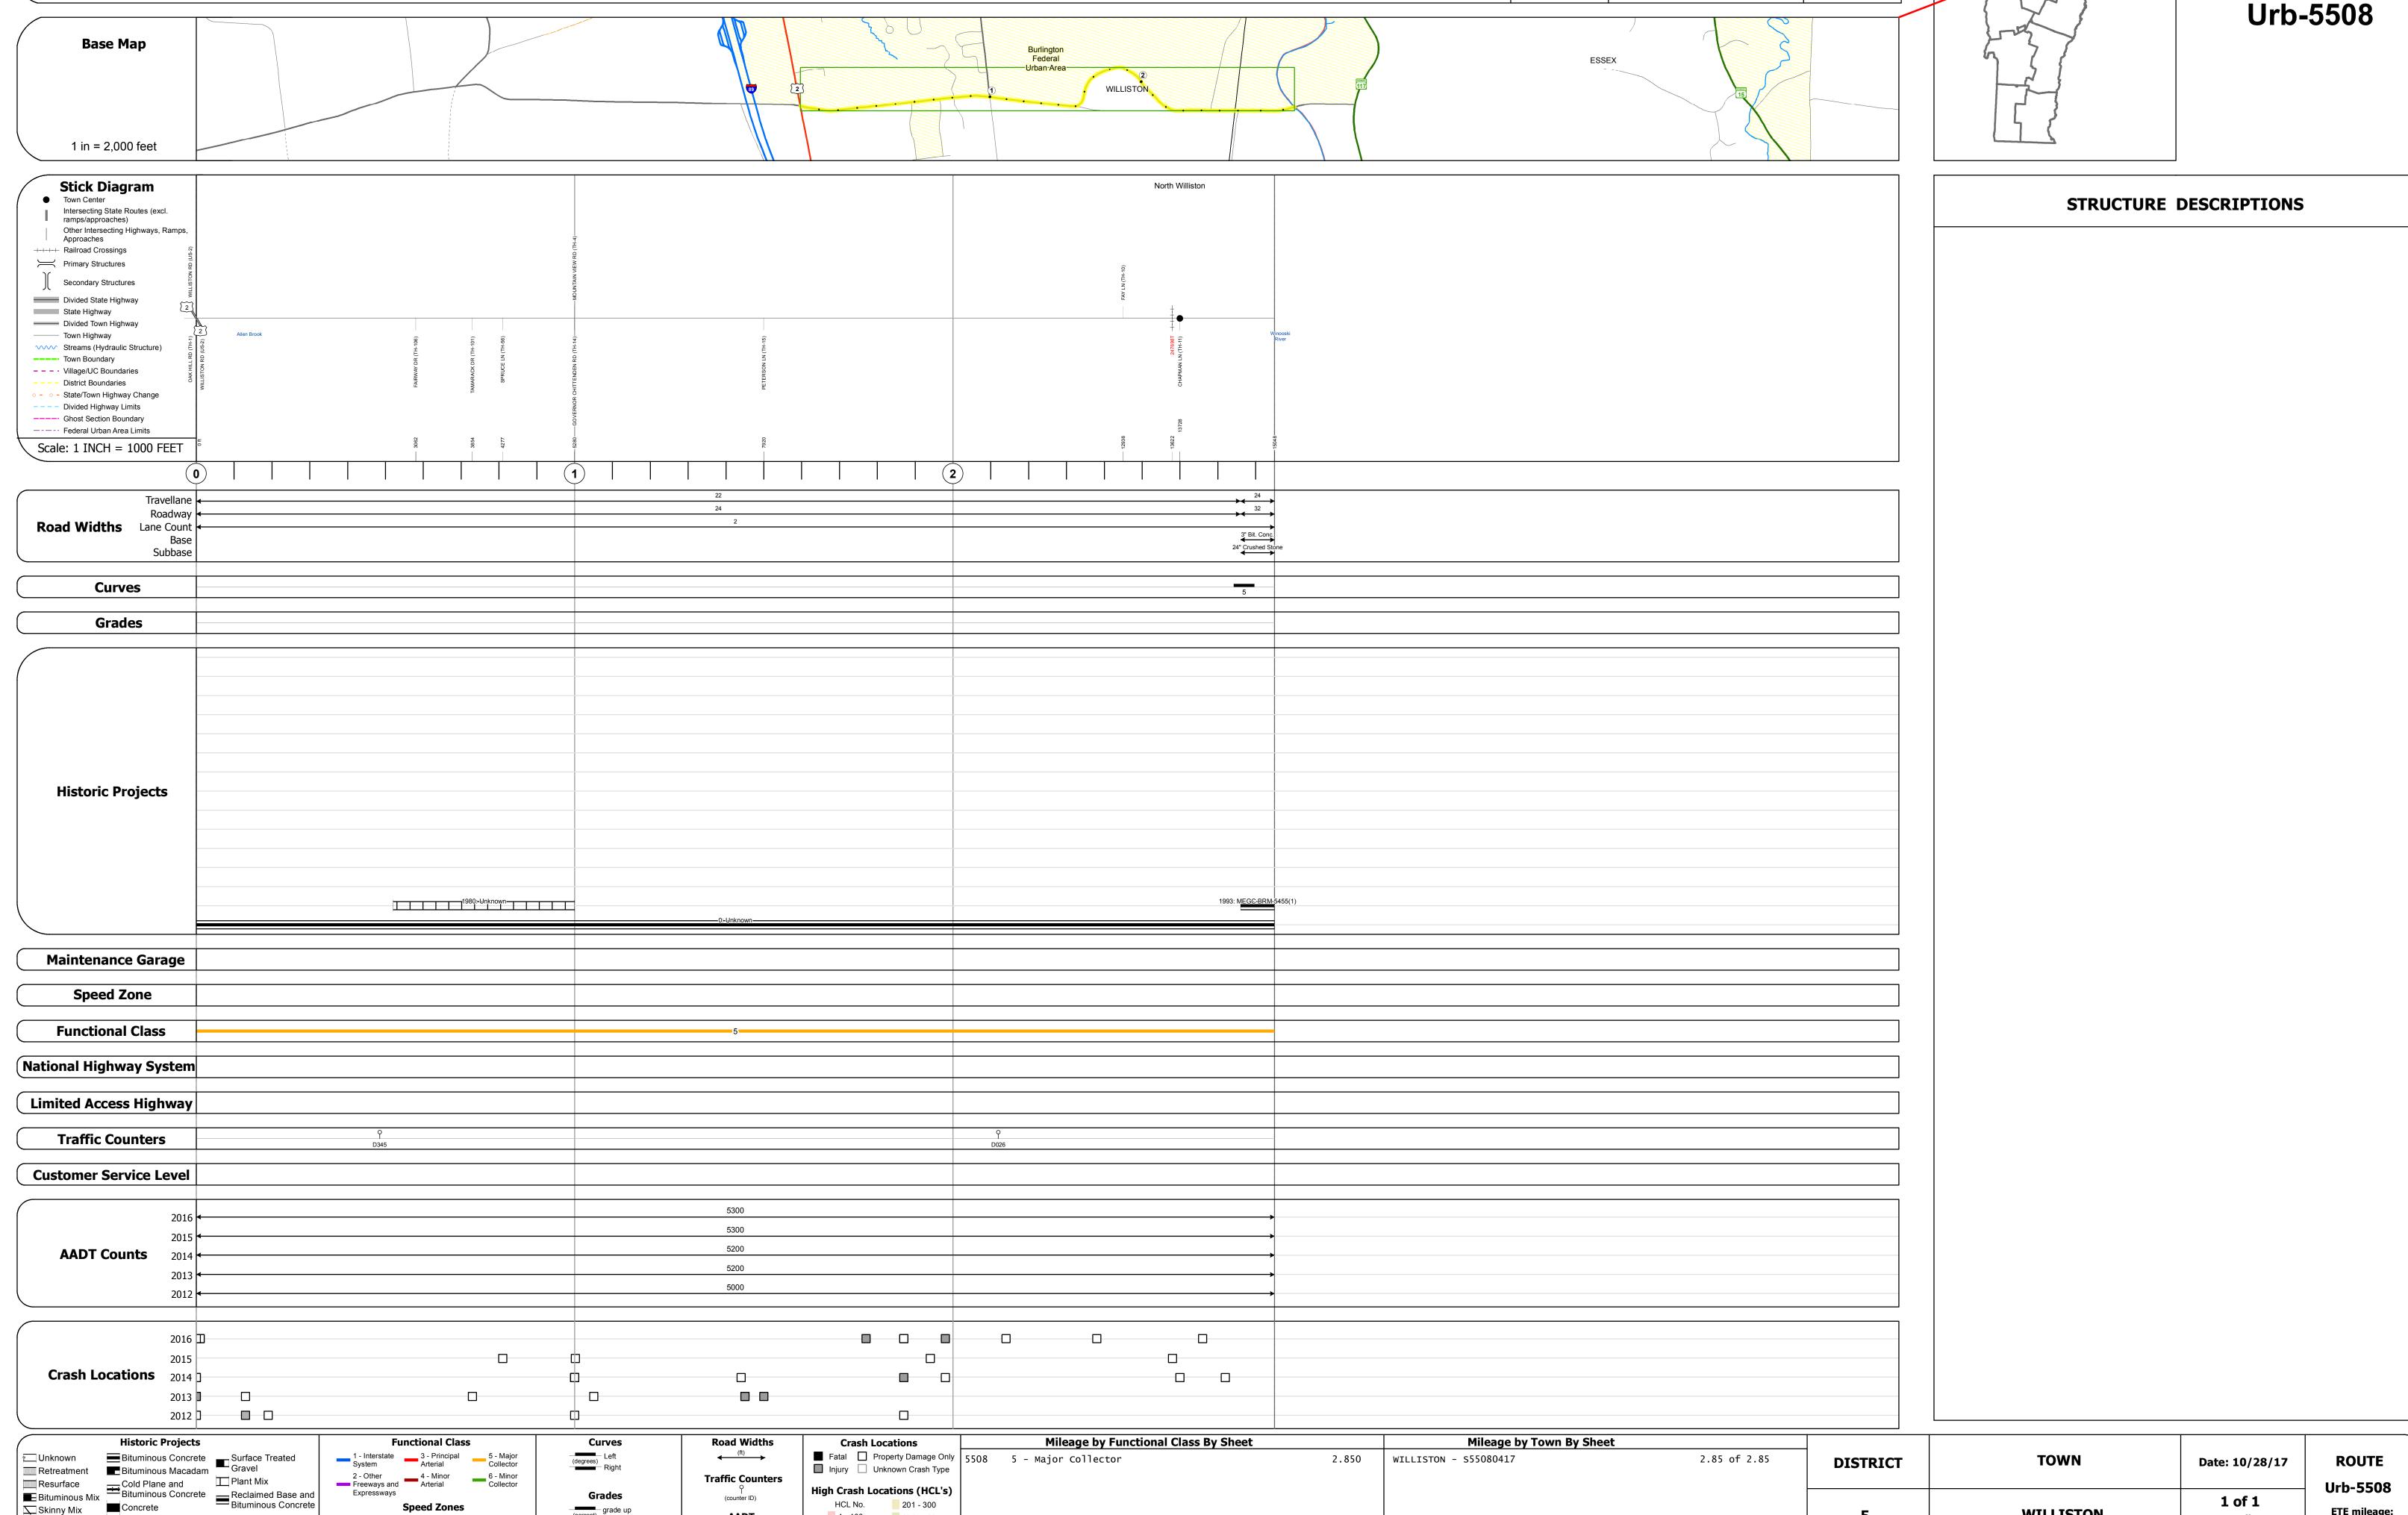

Page Total Mileage: 2.850 mi

Skinny Mix Concrete

ःः Bituminous Seal **∑** Gravel