




# Route Log and Progress Chart


**DRAFT**

Please Note: Errors and Omissions May Exist.  
Contact the VTrans Mapping Section with questions or concerns.

DISTRICT	TOWN	ROUTE
5	SHELBURNE	Urb-5712

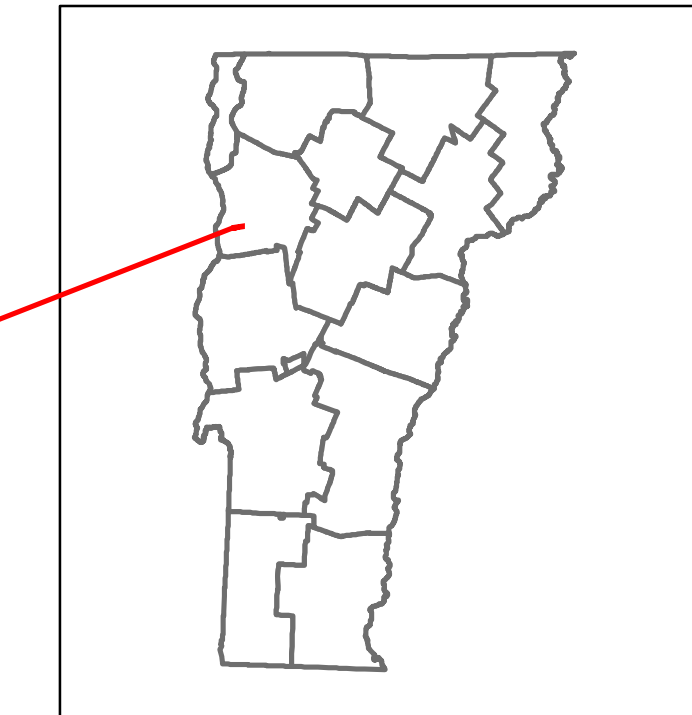

Urb-5712

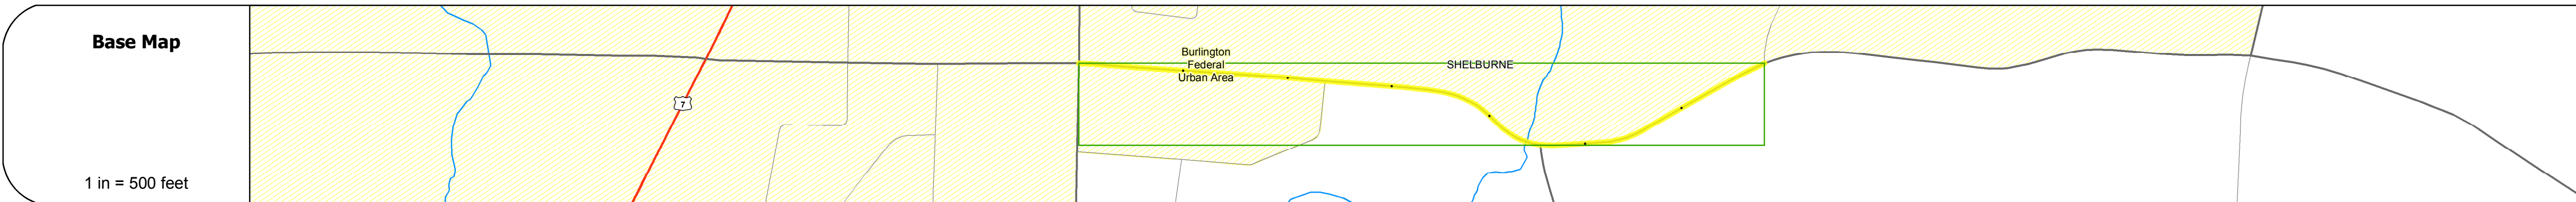

STRUCTURE DESCRIPTIONS	
Bridge 6:	Stringer/multi-beam or girder - 1988
Structure No:	205712000604132
Length:	54'
Width:	33.0'
Facility Carried:	TR 02 FALLS ROAD
Bridge Type:	ROLLED BEAM
Features Intersected:	LAPLATTE RIVER
Surface:	Bituminous
Maintenance/Ownership:	Town

Road Widths	Travellane	Roadway	Lane Count	Base	Subbase
	20	24	2	24	28

Curves	Radius
	14.7

Grades	Grade



Maintenance Garage	Location

Speed Zone	Speed

Functional Class	Class
	5


National Highway System	Status

Limited Access Highway	Status

Traffic Counters	Counter ID
	0341

Customer Service Level	Level

Year	Left Side AADT	Right Side AADT
2016	5400	5000
2015	5200	4800
2014	5100	4700
2013	4900	4500
2012	4800	

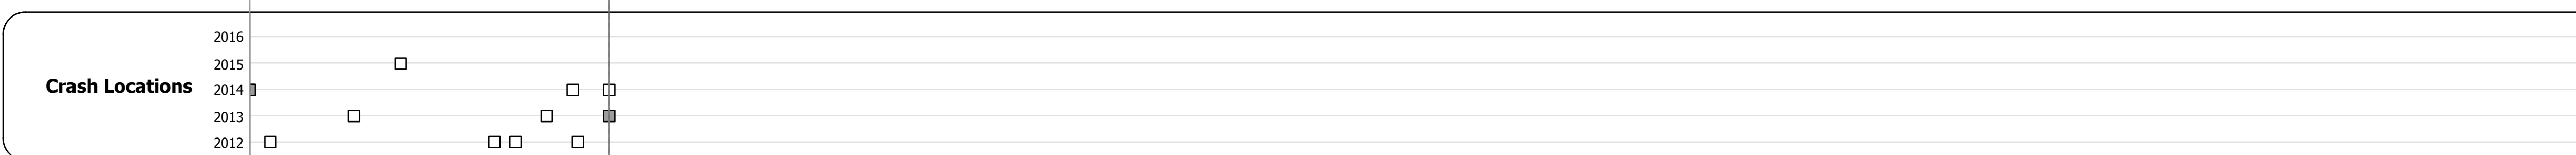

Historic Projects	Functional Class	Curves	Road Widths	Crash Locations	Mileage by Functional Class By Sheet		Mileage by Town By Sheet		DISTRICT	TOWN	Date: 10/28/17	ROUTE
					5712	5 - Major collector	0.690	SHELBURNE - S57120413				
<ul style="list-style-type: none"> <li>Unknown</li> <li>Bituminous Concrete</li> <li>Retreatment</li> <li>Resurface</li> <li>Bituminous Mix</li> <li>Skinny Mix</li> <li>Bituminous Seal</li> <li>Concrete</li> <li>Gravel</li> <li>Plant Mix</li> <li>Reclaimed Base and Bituminous Concrete</li> </ul>	<ul style="list-style-type: none"> <li>1 - Interstate System</li> <li>2 - Other Freeways and Expressways</li> <li>3 - Principal Arterial</li> <li>4 - Minor Arterial</li> <li>5 - Major Collector</li> <li>6 - Minor Collector</li> </ul>	<ul style="list-style-type: none"> <li>Left (segreg)</li> <li>Right</li> <li>grade up</li> <li>grade down</li> </ul>	<ul style="list-style-type: none"> <li>(ft)</li> <li>Traffic Counters (counter ID)</li> <li>AADT (count)</li> </ul>	<ul style="list-style-type: none"> <li>Fatal</li> <li>Injury</li> <li>Property Damage Only</li> <li>Unknown Crash Type</li> </ul>	<ul style="list-style-type: none"> <li>HCL No.</li> <li>1 - 100</li> <li>101 - 200</li> <li>201 - 300</li> <li>301 - 400</li> <li>401 - 800</li> </ul>	<p>Page Total Mileage: 0.690 mi</p>	<p>Page Total Mileage: 0.69 mi</p>	5	SHELBURNE	1 of 1 TWN mileage: 0.0 to 0.69	Urb-5712 ETE mileage: 0.0 to 0.69	