




Route Log and Progress Chart


DRAFT

Please Note: Errors and Omissions May Exist.
Contact the VTrans Mapping Section with questions or concerns.

| | | |
|----------|------------|----------|
| DISTRICT | TOWN | ROUTE |
| 7 | BARRE CITY | Min-6001 |

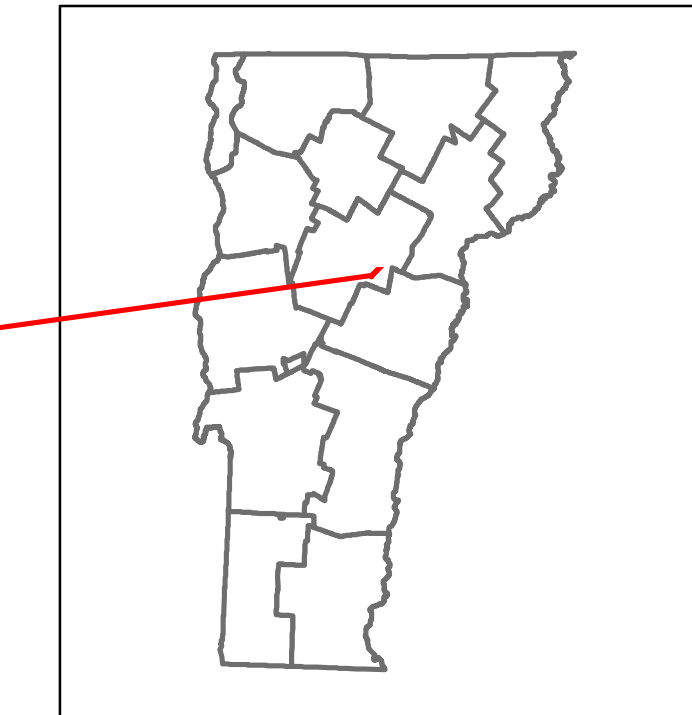

Min-6001

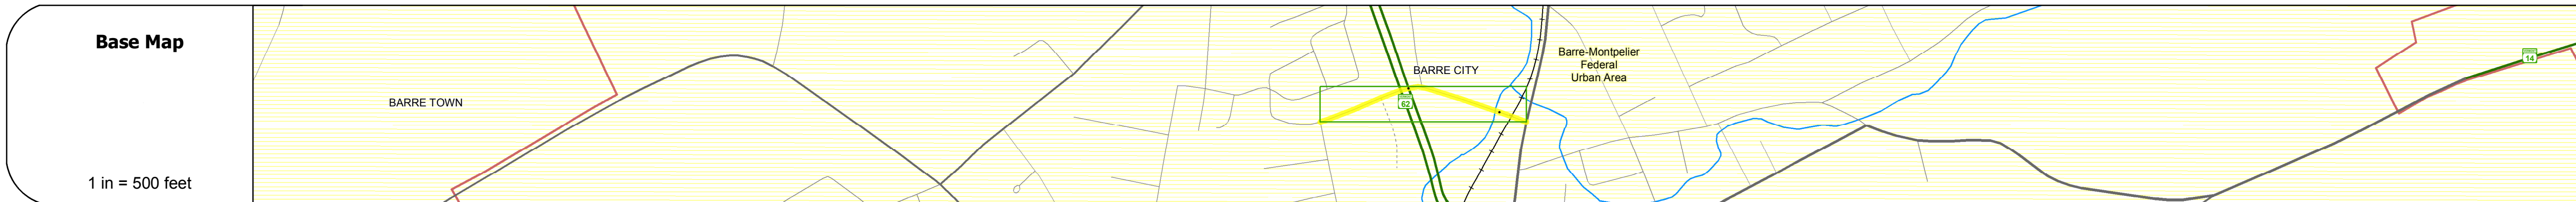

| STRUCTURE DESCRIPTIONS |
|---|
| <p>Bridge 11: Stringer/multi-beam or girder - 1974 Structure No. 200026001112012 Length: 86' Width: 68.0' Under Clearance: 15.0' Facility Carried: VT 00062 RAMP Bridge Type: ROLLED BEAM Features Intersected: VT 62 OVER BLACKWELL ST Surface: Bituminous Maintenance/Ownership: State</p> <p>Bridge 10: Stringer/multi-beam or girder - 2000 Structure No. 206001001012012 Length: 81' Width: 30.0' Facility Carried: CITY BLACKWELL Bridge Type: WELDED PLATE GIRDER Features Intersected: STEVENS BRANCH Surface: Bituminous Maintenance/Ownership: City/Municipal</p> |

| | |
|--------------------|---|
| Road Widths | Travellane: 28 Roadway: 32 Lane Count: 2 Base: Subbase: |
|--------------------|---|

| | |
|---------------|--|
| Curves | |
|---------------|--|

| | |
|---------------|--|
| Grades | |
|---------------|--|

| | |
|--------------------------|--|
| Historic Projects | |
|--------------------------|--|

| | |
|---------------------------|--|
| Maintenance Garage | |
|---------------------------|--|

| | |
|-------------------|--|
| Speed Zone | |
|-------------------|--|

| | |
|-------------------------|---|
| Functional Class | 5 |
|-------------------------|---|

| | |
|--------------------------------|--|
| National Highway System | |
|--------------------------------|--|

| | |
|-------------------------------|--|
| Limited Access Highway | |
|-------------------------------|--|

| | |
|-------------------------|------|
| Traffic Counters | W551 |
|-------------------------|------|

| | |
|-------------------------------|--|
| Customer Service Level | |
|-------------------------------|--|

| | |
|--------------------|---|
| AADT Counts | 2016: 2100 ← 1600 → 2015: 2000 ← 1600 → 2014: 2000 ← 1500 → 2013: 1900 ← 1500 → 2012: 1800 ← 1500 → |
|--------------------|---|

| | |
|------------------------|--|
| Crash Locations | 2016: <input type="checkbox"/> 2015: <input type="checkbox"/> 2014: <input type="checkbox"/> 2013: <input type="checkbox"/> 2012: <input type="checkbox"/> |
|------------------------|--|

| | | | | | | | | | | |
|---|--|---|---|--|---|--|----------------------|---------------------------|-----------------------|--|
| Historic Projects Unknown, Retreatment, Resurface, Bituminous Mix, Skiny Mix, Bituminous Seal, Bituminous Concrete, Cold Plane and Bituminous Concrete, Concrete, Surface Treated Gravel, Plant Mix, Reclaimed Base and Bituminous Concrete | Functional Class 1- Interstate System, 2- Other Freeways and Expressways, 3- Principal Arterial, 4- Minor Arterial, 5- Major Collector, 6- Minor Collector | Curves Left (segres), Right, Grades: grade up, grade down | Road Widths Traffic Counters (counter ID), AADT (count) | Crash Locations Fatal, Injury, Property Damage Only, Unknown Crash Type, High Crash Locations (HCL's): 1-100, 101-200, 201-300, 301-400, 401-800 | Mileage by Functional Class By Sheet 6001 5 - Major collector 0.230 | Mileage by Town By Sheet BARRE CITY - S60011201 0.23 of 0.23 | DISTRICT 7 | TOWN BARRE CITY | Date: 10/28/17 | ROUTE Min-6001 ETE mileage: 0.0 to 0.23 |
| Page Total Mileage: 0.230 mi | | | | | | Page Total Mileage: 0.23 mi | | | | |

For More Information Contact - Vermont Agency of Transportation, Policy, Planning and Intermodal Development Division - Mapping Section, 1 National Life Drive, Montpelier, VT 05633-5001 Telephone: 802-828-2600.