

Route Log and Progress Chart

1 - 100 301 - 400

101 - 200 401 - 800

DRAFT Please Note: Errors and Omissions May Exist. Contact the VTrans Mapping Section with questions or concerns.

DISTRICT TOWN ROUTE ST. JOHNSBURY Min-7005

Page Total Mileage: 1.97 mi




ST. JOHNSBURY

ETE mileage:

0.0 to 1.97

TWN mileage:

0.0 to 1.97

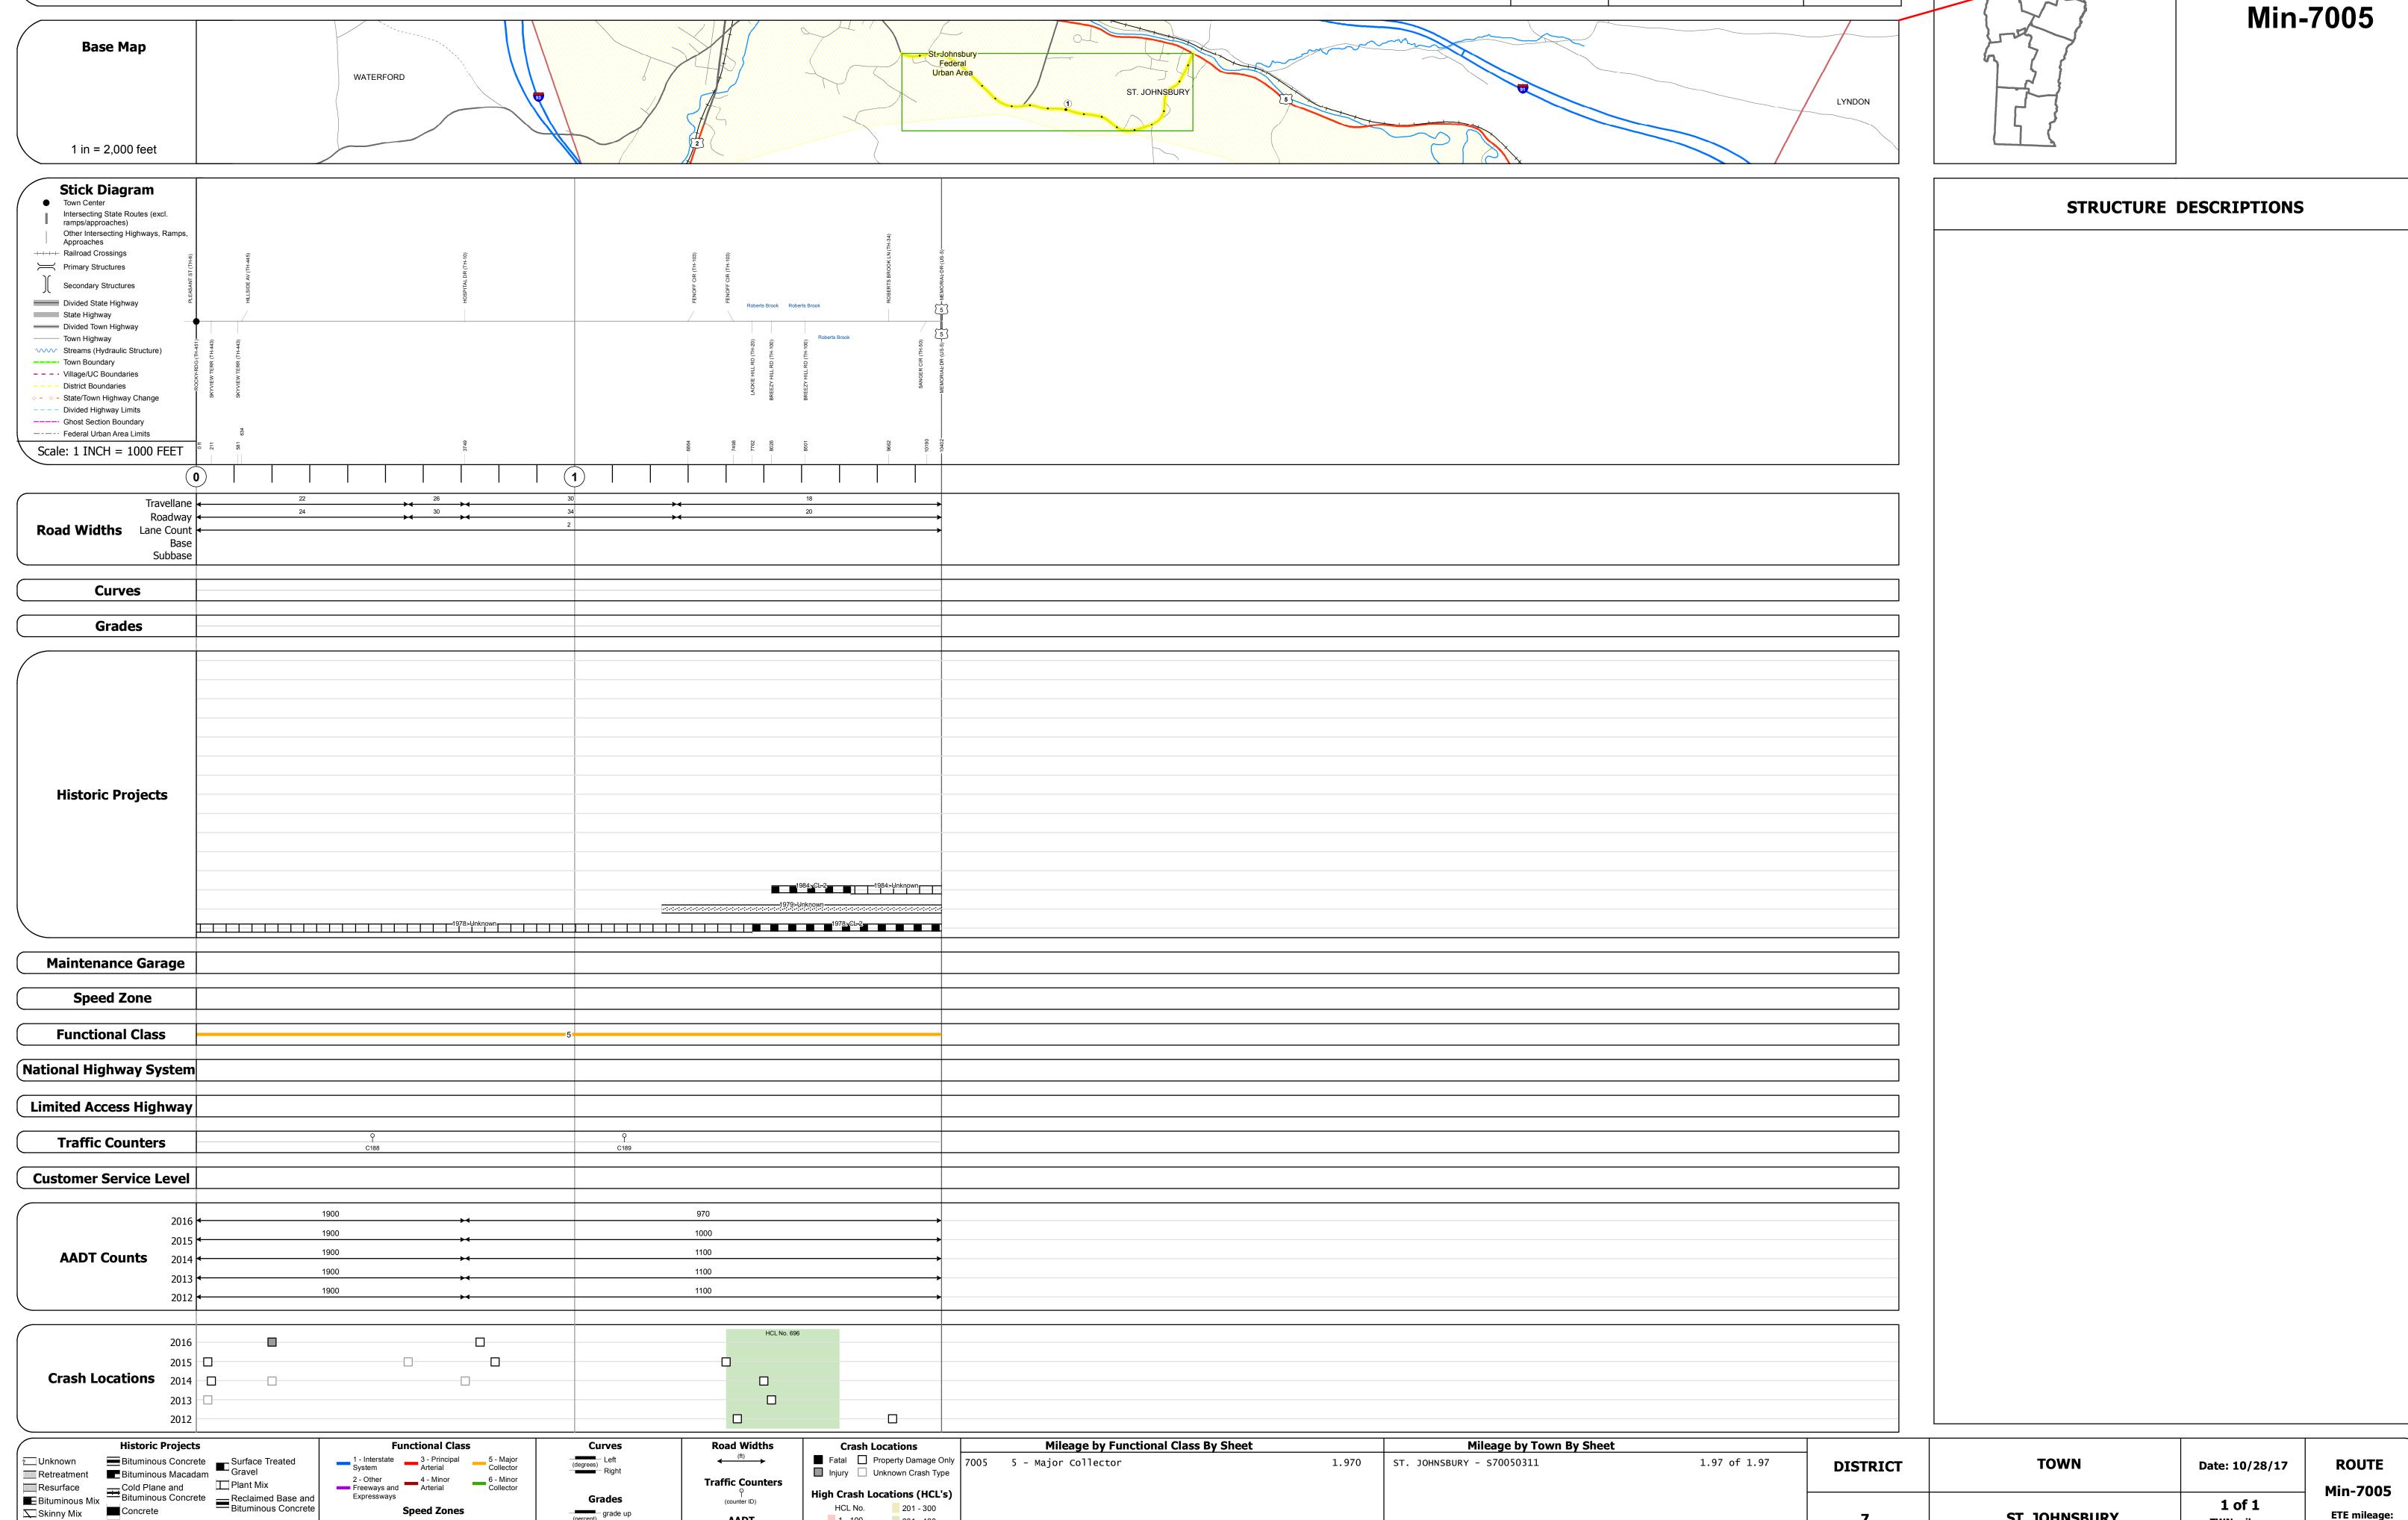

Page Total Mileage: 1.970 mi

Skinny Mix Concrete

⊡ Bituminous Seal Gravel