



DISTRICT	TOWN	ROUTE
9	NEWPORT CITY	Urb-9000

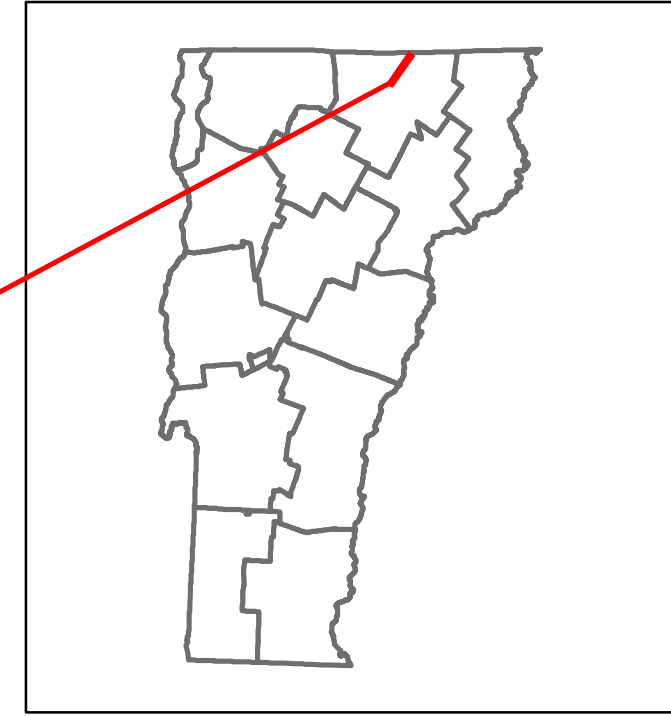

Urb-9000

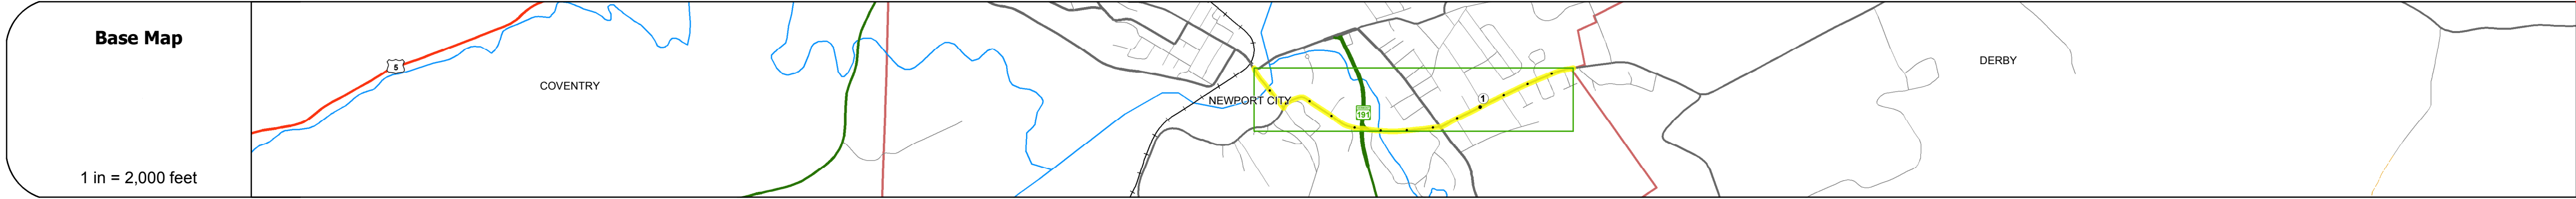

STRUCTURE DESCRIPTIONS

Bridge 9:
Stringer/multi-beam or girder - 2013
Structure No: 101015000910151
Length: 299'
Width: 28.0'
Weight Limit: 0
Facility Carried: C30VE
Bridge Type: SPAN CONT WELD GIRD
Features Intersected: S. BAY LAKE MEMGOG
Surface: Bituminous
Maintenance/Ownership: Town

Bridge 2:
Stringer/multi-beam or girder - 1970
Structure No: 200317000210152
Length: 123'
Width: 41.6'
Facility Carried: TR 08 FAS 317
Bridge Type: WELDED GIRDER
Features Intersected: CLYDE RIVER
Surface: Bituminous
Maintenance: City/Municipal
Ownership: Town

Road Widths	20	24	36	22
Travel Lane	21	44	49	22
Roadway Lane Count		2		
Base		3" Crushed Stone		
Subbase		18" - 24" Gravel		

Curves	
---------------	--

Grades	
---------------	--

Historic Projects	
--------------------------	--

Maintenance Garage	
---------------------------	--

Speed Zone	
-------------------	--

Functional Class	5
-------------------------	---

National Highway System	
--------------------------------	--

Limited Access Highway	
-------------------------------	--

Traffic Counters	P191	P186	P190
-------------------------	------	------	------

Customer Service Level	
-------------------------------	--

AADT Counts	2016	5700	3900	3700	3500	2500
	2015	5800	3800	3600	3400	2500
	2014	5600	3800	3600	3400	2500
	2013	5600	3800	3600	3400	2500
	2012					

Crash Locations	2016				
	2015				
	2014				
	2013				
	2012				

Historic Projects Unknown, Retreatment, Resurface, Bituminous Mix, Skinny Mix, Bituminous Seal, Concrete, Surface Treated Gravel, Plant Mix, Reclaimed Base and Bituminous Concrete	Functional Class 1 - Interstate System, 2 - Other Freeways and Expressways, 3 - Principal Arterial, 4 - Minor Arterial, 5 - Major Collector, 6 - Minor Collector	Curves Left (segress), Right, Grades: grade up, grade down	Road Widths Traffic Counters (counter ID), AADT (count)	Crash Locations Fatal, Injury, Property Damage Only, Unknown Crash Type, High Crash Locations (HCL's): 1-100, 101-200, 201-300, 301-400, 401-800	Mileage by Functional Class By Sheet 9000 5 - Major collector 1.385	Mileage by Town By Sheet NEWPORT CITY - S90001015 1.385 of 1.385	DISTRICT 9	TOWN NEWPORT CITY	Date: 10/28/17	ROUTE Urb-9000 ETE mileage: 0.0 to 1.385
Page Total Mileage: 1.385 mi						Page Total Mileage: 1.385 mi				