




# Route Log and Progress Chart


**DRAFT**

Please Note: Errors and Omissions May Exist.  
Contact the VTrans Mapping Section with questions or concerns.

DISTRICT	TOWN	ROUTE
5	SOUTH BURLINGTON	NSH-9998

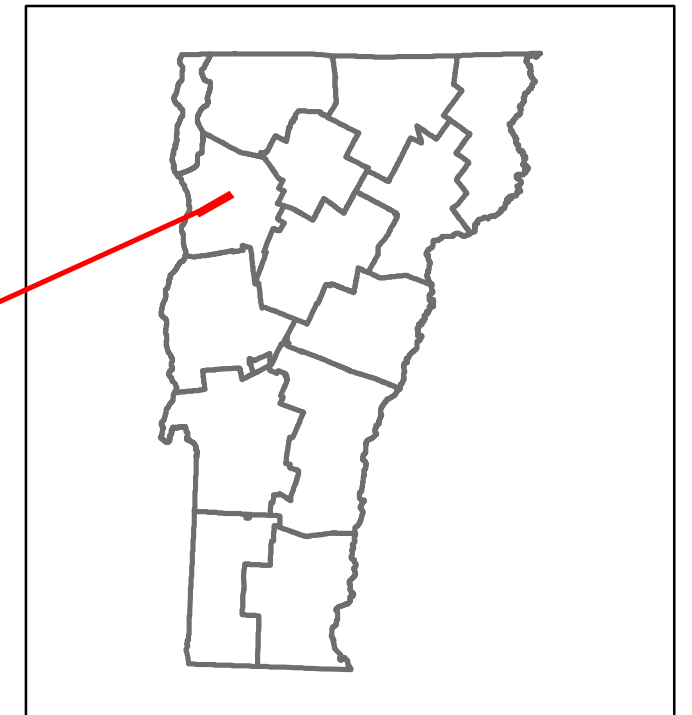

**NSH-9998**

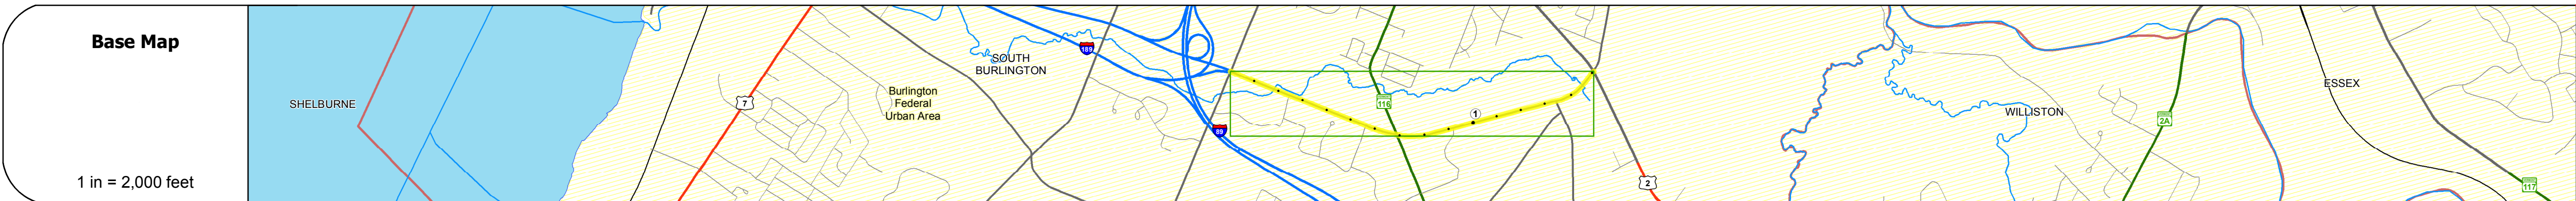

STRUCTURE DESCRIPTIONS	
Culvert 12:	
Culvert - 2006	
Structure No. 301211001204141	
Length: 10'	
Width: 51.2'	
Under Clearance: 8.0'	
Facility Carried: VT998 or C2008	
Bridge Type: ALUM PIPE	
Features Intersected: POTASH BROOK	
Maintenance: Town	

<b>Road Widths</b>	40	40	4	3" Cr. Gravel Plant Mix
Travellane				
Roadway				
Lane Count				
Base				
Subbase				

<b>Curves</b>	3	5
---------------	---	---

<b>Grades</b>	
---------------	--

<b>Historic Projects</b>	
--------------------------	--

<b>Maintenance Garage</b>	
---------------------------	--

<b>Speed Zone</b>	
-------------------	--

<b>Functional Class</b>	4
-------------------------	---

<b>National Highway System</b>	
--------------------------------	--

<b>Limited Access Highway</b>	
-------------------------------	--

<b>Traffic Counters</b>	0222	0223	0075
-------------------------	------	------	------

<b>Customer Service Level</b>	
-------------------------------	--

<b>AADT Counts</b>	2016: 17000	12700	11800
	2015: 16900	12600	11800
	2014: 16800	12600	11700
	2013: 16700	12500	11700
	2012: 16600	12500	11900

<b>Crash Locations</b>	
------------------------	--

<b>Historic Projects</b> Unknown, Retreatment, Resurface, Bituminous Mix, Skiny Mix, Bituminous Seal, Bituminous Concrete, Surface Treated Gravel, Plant Mix, Reclaimed Base and Bituminous Concrete, Concrete	<b>Functional Class</b> 1 - Interstate System, 2 - Other Freeways and Expressways, 3 - Principal Arterial, 4 - Minor Arterial, 5 - Major Collector, 6 - Minor Collector	<b>Curves</b> Left (segres), Right, Grades: grade up, grade down	<b>Road Widths</b> Traffic Counters (counter ID), AADT (count)	<b>Crash Locations</b> Fatal, Injury, Property Damage Only, Unknown Crash Type, High Crash Locations (HCL's): HCL No. 1-100, 101-200, 201-300, 301-400, 401-800	<b>Mileage by Functional Class By Sheet</b> 121-1 4 - minor Arterial 1.507	<b>Mileage by Town By Sheet</b> SOUTH BURLINGTON - S99980414 1.507 of 1.507	<b>DISTRICT</b> 5	<b>TOWN</b> SOUTH BURLINGTON	<b>Date:</b> 10/28/17	<b>ROUTE</b> NSH-9998 ETE mileage: 0.0 to 1.507
<b>Page Total Mileage: 1.507 mi</b>						<b>Page Total Mileage: 1.507 mi</b>				

For More Information Contact - Vermont Agency of Transportation, Policy, Planning and Intermodal Development Division - Mapping Section, 1 National Life Drive, Montpelier, VT 05633-5001 Telephone: 802-828-2600.