

















Route Log and Progress Chart

DRAFT

Please Note: Errors and Omissions May Exist.
Contact the VTrans Mapping Section with questions or concerns.

DISTRICT	TOWN	ROUTE
5	BOLTON	US-2

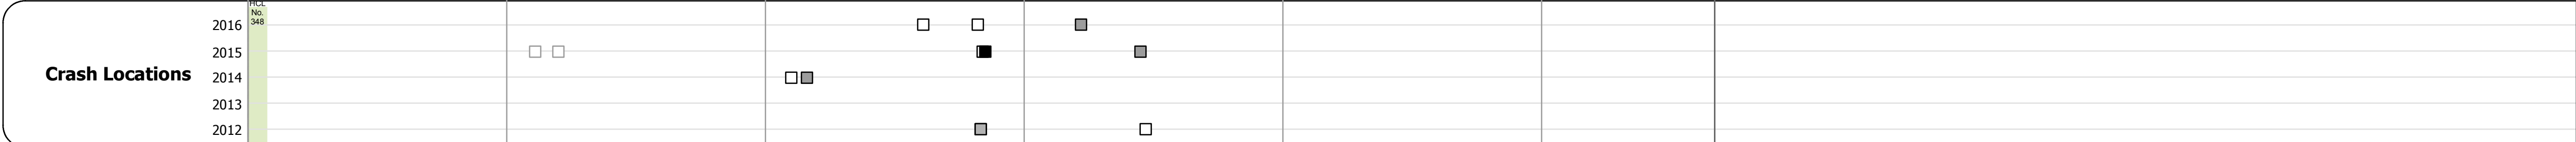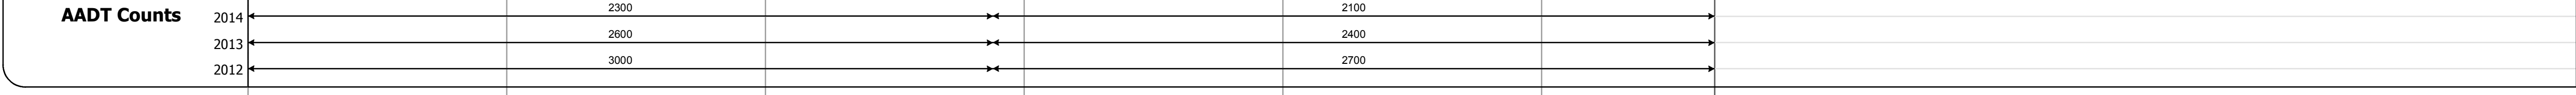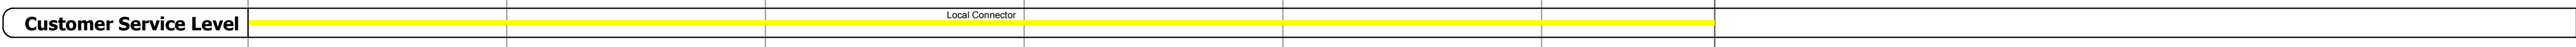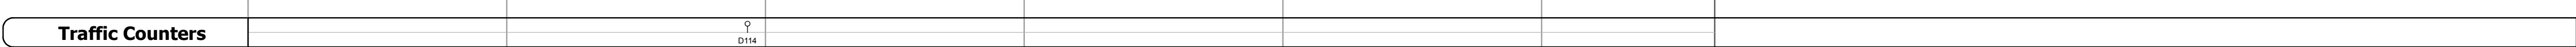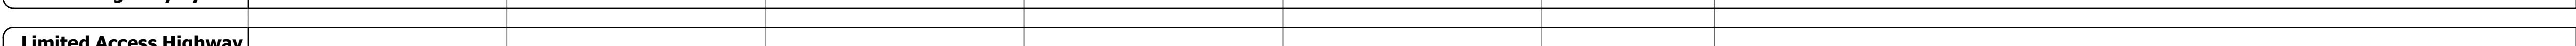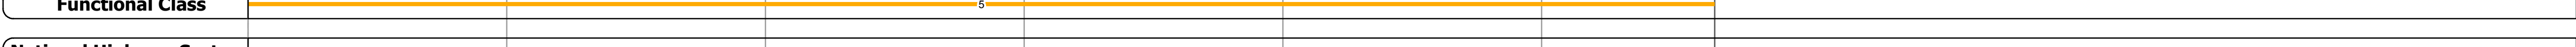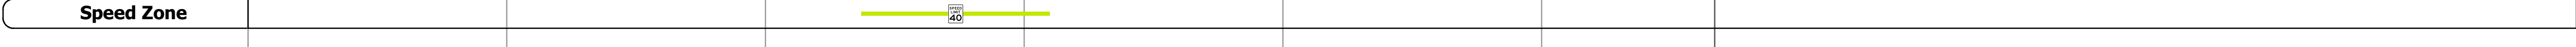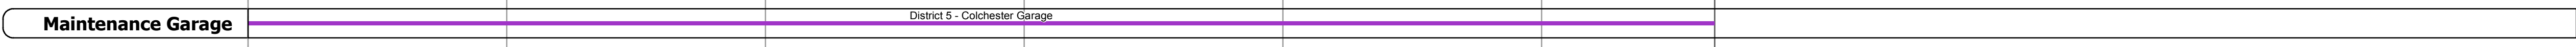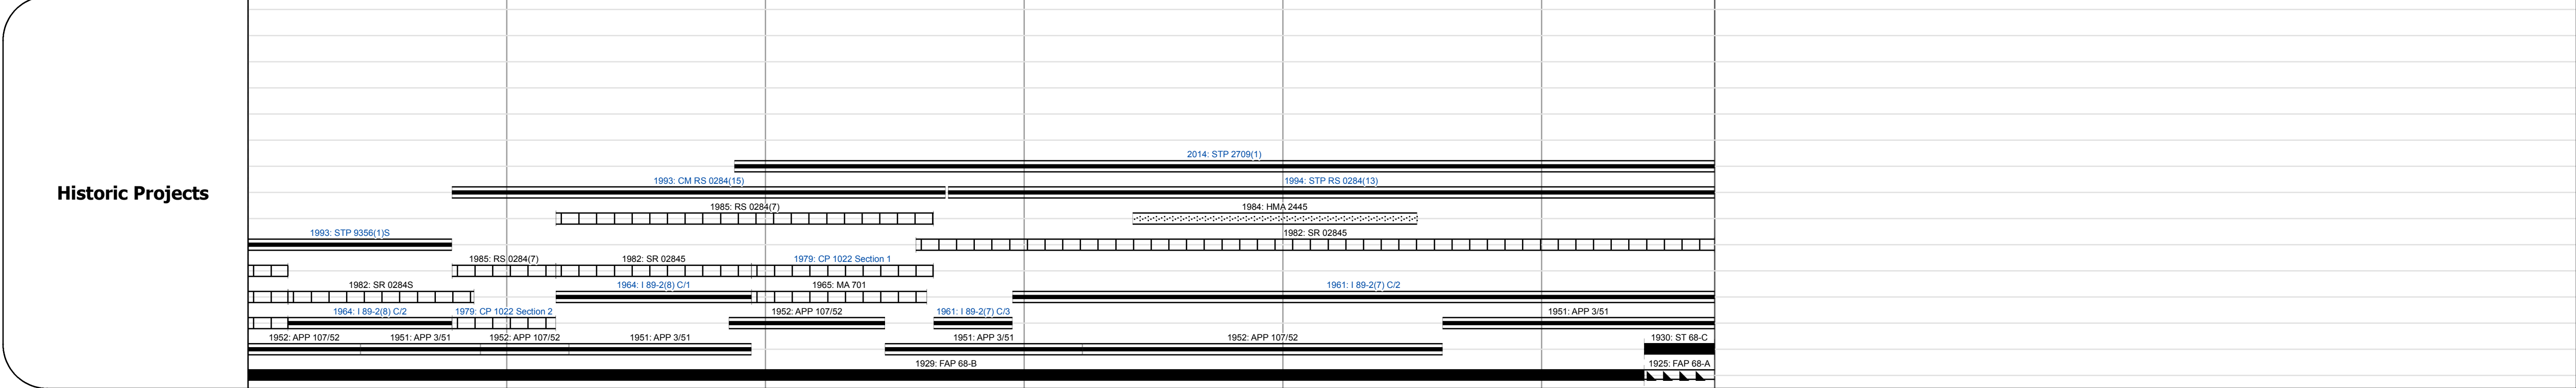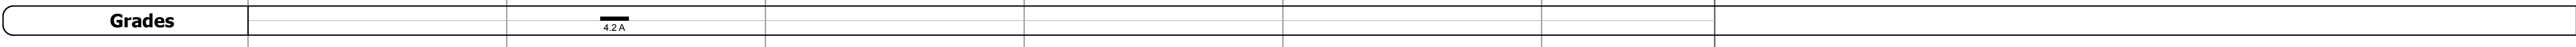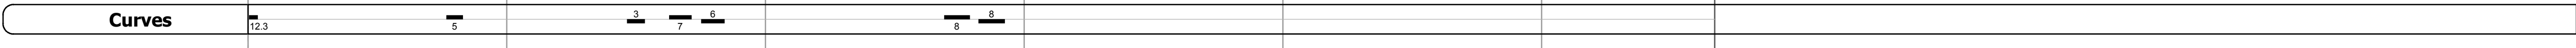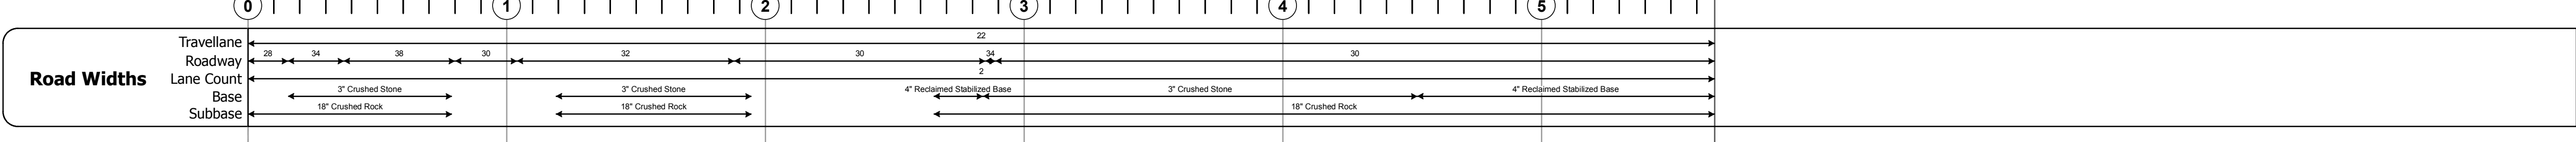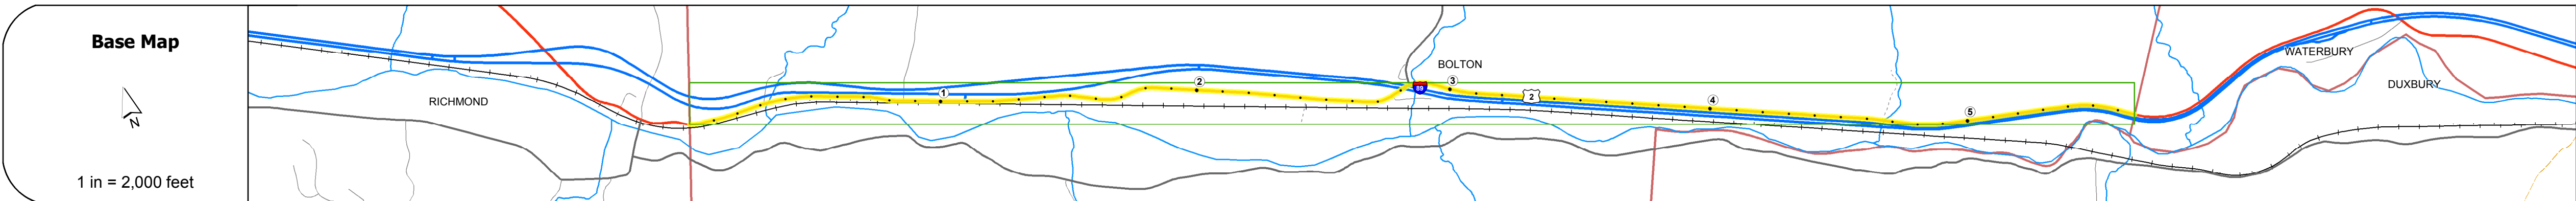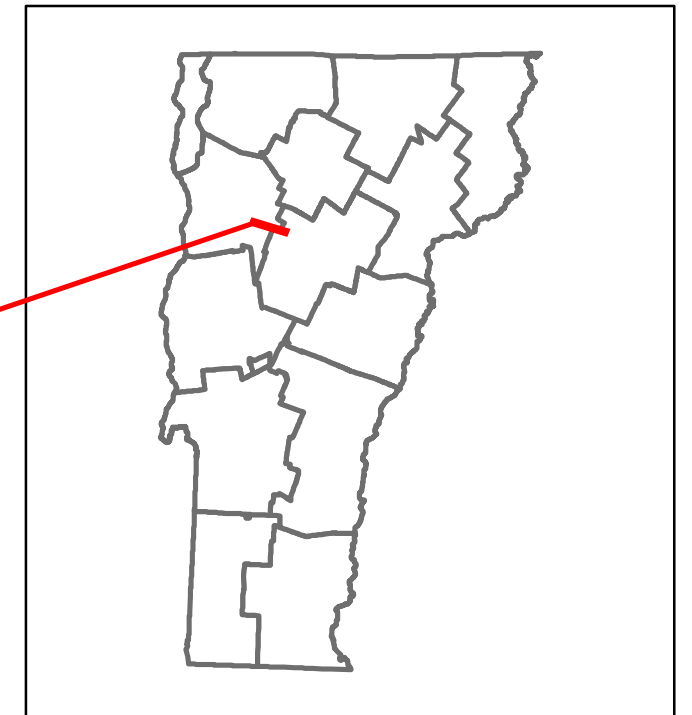

STRUCTURE DESCRIPTIONS

Culvert 34:
Culvert - 1964
Structure No. 300284003404011
Length: 11'
Under Clearance: 11.0'
Facility Carried: US2
Bridge Type: MULTI PLATE PIPE
Features Intersected: DUCK BROOK
Maintenance: State

Bridge 51S:
Stringer/multi-beam or girder - 1961
Structure No. 200089051S04012
Length: 453'
Width: 32.0'
Under Clearance: 16.42'
Facility Carried: 1 00089 ML
Bridge Type: 6 SPN CONT WGIR/RB
Features Intersected: 1 89 OVER US2+JOINER BK
Surface: Bituminous
Maintenance/Ownership: State

Bridge 51N:
Stringer/multi-beam or girder - 1961
Structure No. 200089051N04012
Length: 354'
Width: 32.0'
Under Clearance: 14.75'
Facility Carried: 1 00089 ML
Bridge Type: 5 SPN CONT WGIR/RB
Features Intersected: 1 89 OVER US2+JOINER BK
Surface: Bituminous
Maintenance/Ownership: State

Bridge 37:
Stringer/multi-beam or girder - 1961
Structure No. 200284003704012
Length: 90'
Width: 35.0'
Facility Carried: US 00002 ML
Bridge Type: ROLLED BEAM
Features Intersected: JOINER BROOK
Surface: Bituminous
Maintenance/Ownership: State

Historic Projects <ul style="list-style-type: none"> Unknown Retreatment Resurface Bituminous Mix Skinny Mix Bituminous Seal 	Functional Class <ul style="list-style-type: none"> 1 - Interstate System 2 - Other Freeways and Expressways 3 - Principal Arterial 4 - Minor Arterial 5 - Major Collector 6 - Minor Collector 	Curves <ul style="list-style-type: none"> Left (segres) Right 	Road Widths (ft) Traffic Counters (counter ID) AADT (count)	Crash Locations <ul style="list-style-type: none"> Fatal Injury Property Damage Only Unknown Crash Type High Crash Locations (HCL's) HCL No. 1 - 100 101 - 200 201 - 300 301 - 400 401 - 800	Mileage by Functional Class By Sheet 0284 5 - Major collector 5.669	Mileage by Town By Sheet BOLTON - U002-0401 5.669 of 5.669	DISTRICT 5	TOWN BOLTON	Date: 10/24/17 1 of 1 TWN mileage: 0.0 to 5.669	ROUTE US-2 ETE mileage: 55.026 to 60.695
--	--	---	---	---	---	--	----------------------	-----------------------	--	---