




Route Log and Progress Chart

DRAFT


Please Note: Errors and Omissions May Exist.
Contact the VTrans Mapping Section with questions or concerns.

| | | |
|----------|---------|-------|
| DISTRICT | TOWN | ROUTE |
| 8 | ALBURGH | US-2 |

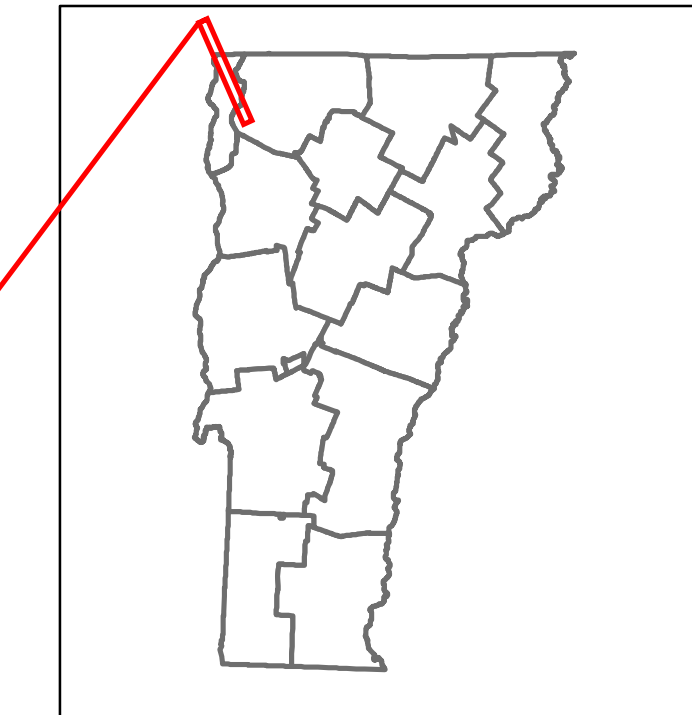

Base Map

1 in = 1.2 miles

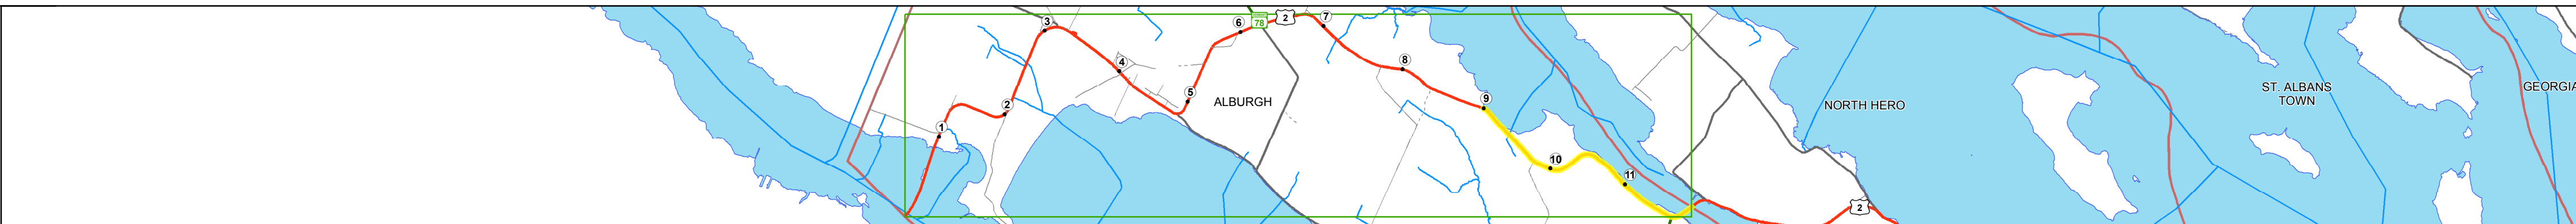

Stick Diagram

- Town Center
- Intersecting State Routes (excl. ramps/approaches)
- Other Intersecting Highways, Ramps, Approaches
- Railroad Crossings
- Primary Structures
- Secondary Structures
- Divided State Highway
- State Highway
- Divided Town Highway
- Town Highway
- Streams (Hydraulic Structure)
- Town Boundary
- Village/UC Boundaries
- District Boundaries
- State/Town Highway Change
- Divided Highway Limits
- Ghost Section Boundary
- Federal Urban Area Limits

Scale: 1 INCH = 2000 FEET



| | | |
|--------------------|------------|----|
| Road Widths | Travellane | 22 |
| | Roadway | 28 |
| | Lane Count | 2 |
| | Base | |
| | Subbase | |

| | |
|---------------|--|
| Curves | |
|---------------|--|

| | |
|---------------|--|
| Grades | |
|---------------|--|

| | |
|--------------------------|--|
| Historic Projects | <p>2000: STP-860711S</p> <p>2000: STP-860711S</p> <p>1991: F 028 (113)S C2</p> <p>1984: F 028-1133S</p> <p>1997: FAP-192-D</p> <p>1952: F 128(B)</p> <p>1934: APP 444</p> <p>1931: ST 1931</p> |
|--------------------------|--|

| | |
|---------------------------|------------------------------|
| Maintenance Garage | District 8 - Highgate Garage |
|---------------------------|------------------------------|

| | |
|-------------------|----|
| Speed Zone | 40 |
|-------------------|----|

| | |
|-------------------------|---|
| Functional Class | 4 |
|-------------------------|---|

| | |
|--------------------------------|--|
| National Highway System | |
|--------------------------------|--|

| | |
|-------------------------------|--|
| Limited Access Highway | |
|-------------------------------|--|

| | |
|-------------------------|------|
| Traffic Counters | G100 |
|-------------------------|------|

| | |
|-------------------------------|-------------------|
| Customer Service Level | Regional Corridor |
|-------------------------------|-------------------|

| | |
|--------------------|--|
| AADT Counts | <p>2016: 1800 (left), 2400 (right)</p> <p>2015: 1800 (left), 2400 (right)</p> <p>2014: 1800 (left), 2400 (right)</p> <p>2013: 1800 (left), 2400 (right)</p> <p>2012: 1800 (left), 2400 (right)</p> |
|--------------------|--|

| | |
|------------------------|--|
| Crash Locations | <p>2016: [Crash symbols]</p> <p>2015: [Crash symbols]</p> <p>2014: [Crash symbols]</p> <p>2013: [Crash symbols]</p> <p>2012: [Crash symbols]</p> |
|------------------------|--|

| |
|-------------------------------|
| STRUCTURE DESCRIPTIONS |
| |

| | | | | | | | | | | |
|--|---|--|---|---|---|--|---------------------------------|-----------------------------------|---|---|
| <p>Historic Projects</p> <ul style="list-style-type: none"> Unknown Bituminous Concrete Retreatment Resurface Bituminous Mix Skinny Mix Bituminous Seal <p>Indicated plans available - http://vtransmap01.aot.state.vt.us/rp/cpr/D/webstore/</p> | <p>Functional Class</p> <ul style="list-style-type: none"> 1 - Interstate System 2 - Other Freeways and Expressways 3 - Principal Arterial 4 - Minor Arterial 5 - Major Collector 6 - Minor Collector <p>Speed Zones</p> <ul style="list-style-type: none"> 25 30 35 40 45 50 55 60 65 | <p>Curves</p> <ul style="list-style-type: none"> Left (segreg) Right <p>Grades</p> <ul style="list-style-type: none"> grade up (segreg) grade down | <p>Road Widths (ft)</p> <p>Traffic Counters (counter ID)</p> <p>AADT (count)</p> | <p>Crash Locations</p> <ul style="list-style-type: none"> Fatal Injury Property Damage Only Unknown Crash Type <p>High Crash Locations (HCL's)</p> <ul style="list-style-type: none"> HCL No. 1 - 100 101 - 200 201 - 300 301 - 400 401 - 800 | <p>Mileage by Functional Class By Sheet</p> <p>028-1 4 - Minor Arterial 2.732</p> <p>Page Total Mileage: 2.732 mi</p> | <p>Mileage by Town By Sheet</p> <p>ALBURGH - U002-0701 2.732 of 11.732</p> <p>Page Total Mileage: 2.732 mi</p> | <p>DISTRICT</p> <p>8</p> | <p>TOWN</p> <p>ALBURGH</p> | <p>Date: 10/24/17</p> <p>2 of 2</p> <p>ETW mileage: 9.0 to 11.732</p> | <p>ROUTE</p> <p>US-2</p> <p>ETW mileage: 9.0 to 11.732</p> |
|--|---|--|---|---|---|--|---------------------------------|-----------------------------------|---|---|