





Route Log and Progress Chart

DRAFT

Please Note: Errors and Omissions May Exist.
Contact the VTrans Mapping Section with questions or concerns.

DISTRICT	TOWN	ROUTE
3	FAIR HAVEN	US-4

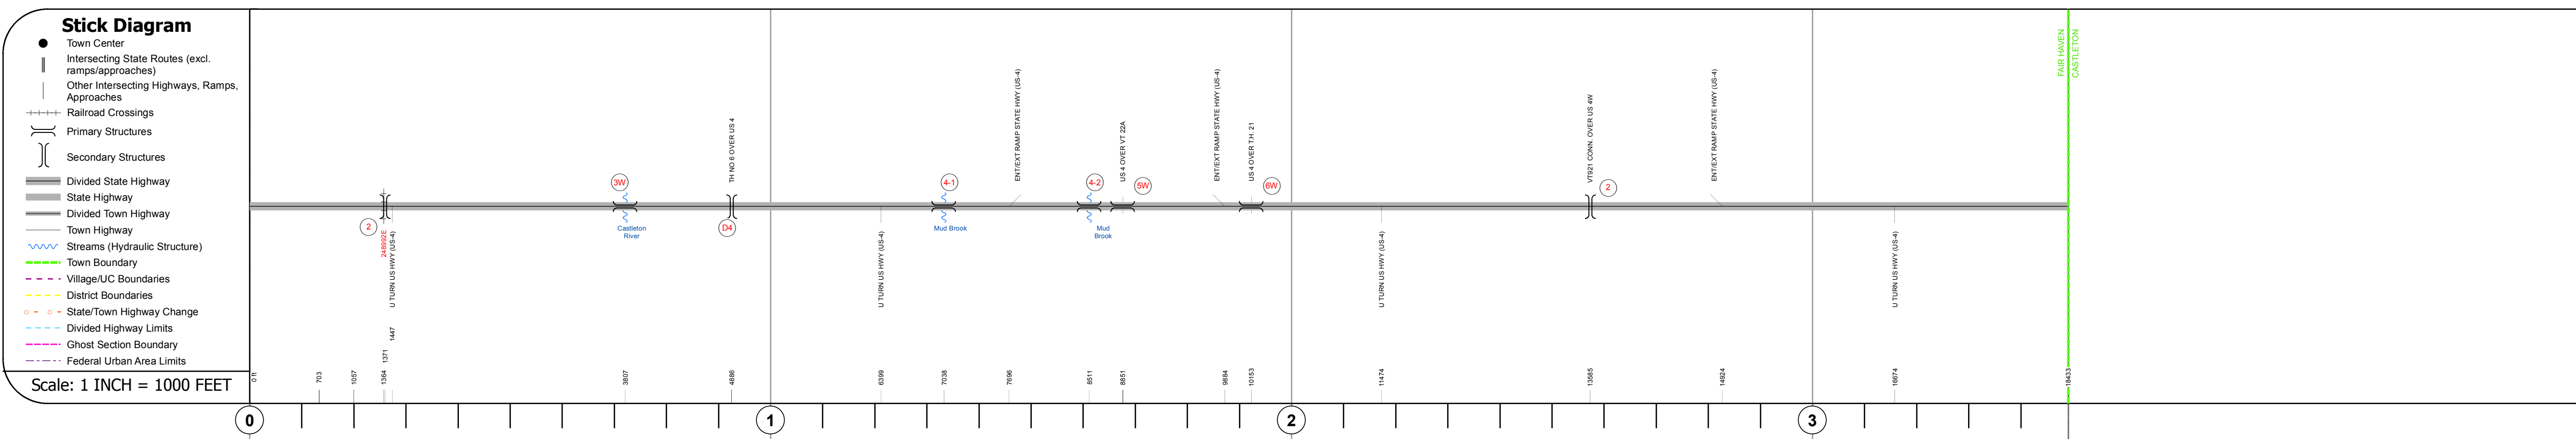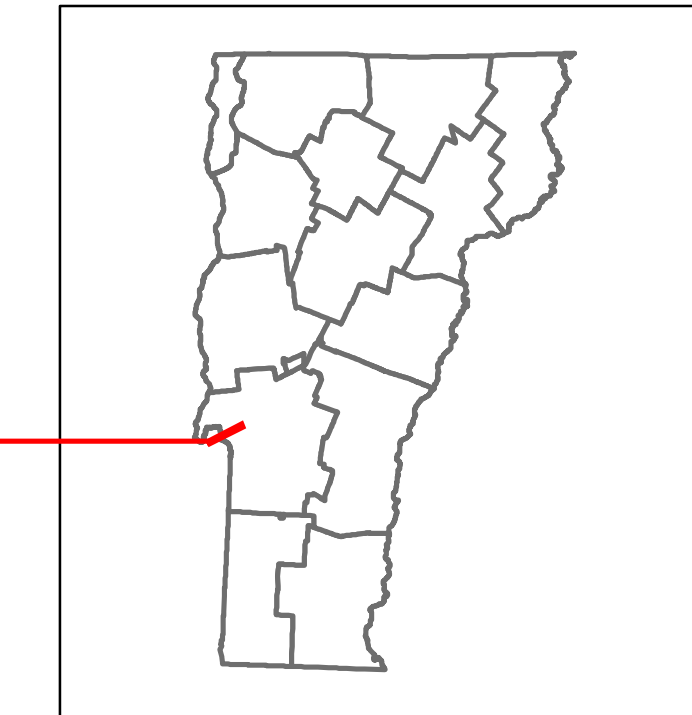

Travellane	24
Roadway	38
Lane Count	2
Base	Two 2-1/2" Crushed Stone Base Courses
Subbase	24" Crushed Rock

Curves	3
--------	---

Grades	+5.2
--------	------

Historic Projects	<ul style="list-style-type: none"> 2015: BHF-MB(35) 2014: BHF-BPNT(10) 2012: NTS-SURF(22) 2009: BHF-MEMB(2) 2000: NTS-9722(15) 1987: F-020-1(1) 1971: F-020-1(1)
-------------------	---

Maintenance Garage	District 3 - Castleton Garage
--------------------	-------------------------------

Speed Zone	55
------------	----

Functional Class	3
------------------	---

National Highway System	NHS - Other NHS Routes
-------------------------	------------------------

Limited Access Highway	Full
------------------------	------

Traffic Counters	
------------------	--

Customer Service Level	Interstate Or Divided Highway
------------------------	-------------------------------

AA DT Counts	2016								
	2015								
	2014								
	2013								
	2012								

Crash Locations	2016								
	2015								
	2014								
	2013								
	2012								

STRUCTURE DESCRIPTIONS	
<p>Bridge 2: Girder and floorbeam system - 1971 Structure No: 20002000211072 Length: 175' Height: 0.0' Facility Carried: RAILROAD Bridge Type: 2 SP WELDED THRU GR Features Intersected: CL+P RR OVER U.S.4</p>	
<p>Bridge 3W: Stringer/multi-beam or girder - 1971 Structure No: 200020003W11072 Length: 243' Width: 42.8' Facility Carried: US 00004 ML Bridge Type: 2SP CONT WELDED GIR Features Intersected: CASTLETON RIVER Surface: Bituminous Maintenance/Ownership: State</p>	
<p>Bridge D4: Stringer/multi-beam or girder - 1971 Structure No: 20110700D411071 Length: 237' Width: 30.2' Under Clearance: 16.0' Facility Carried: TR 00TH6 Bridge Type: 2SP CONT WELDED GIR Features Intersected: TH NO 6 OVER US 4 Surface: Bituminous Maintenance/Ownership: State</p>	
<p>Culvert 4-1: Culvert - 1971 Structure No: 30002004-111071 Length: 8' Under Clearance: 8.0' Facility Carried: US4 Bridge Type: C.G.M.P.P. Features Intersected: MUD BROOK Maintenance: State</p>	
<p>Culvert 4-2: Culvert - 1969 Structure No: 30002004-211071 Length: 8' Under Clearance: 8.0' Facility Carried: US4 Bridge Type: C.G.M.P.P. Features Intersected: MUD BROOK Maintenance: State</p>	
<p>Bridge 5W: Stringer/multi-beam or girder - 1971 Structure No: 200020005W11072 Length: 203' Width: 36.8' Under Clearance: 17.92' Facility Carried: US 00004 ML Bridge Type: WELDED GIRDER Features Intersected: US 4 OVER VT 22A Surface: Bituminous Maintenance/Ownership: State</p>	
<p>Culvert 6W: Culvert - 1970 Structure No: 200020006W11072 Length: 25' Under Clearance: 13.83' Facility Carried: US 00004 ML Bridge Type: RC BOX Features Intersected: US 4 OVER T.H. 21 Maintenance/Ownership: State</p>	
<p>Bridge 2: Stringer/multi-beam or girder - 1971 Structure No: 20114200211072 Length: 145' Width: 31.7' Under Clearance: 16.83' Facility Carried: VT 00921 SPUR Bridge Type: WELDED GIRDER Features Intersected: VT921 CONN. OVER US 4W Surface: Bituminous Maintenance/Ownership: State</p>	