





Route Log and Progress Chart

DRAFT

Please Note: Errors and Omissions May Exist.
Contact the VTrans Mapping Section with questions or concerns.

DISTRICT	TOWN	ROUTE
3	FAIR HAVEN	US-4

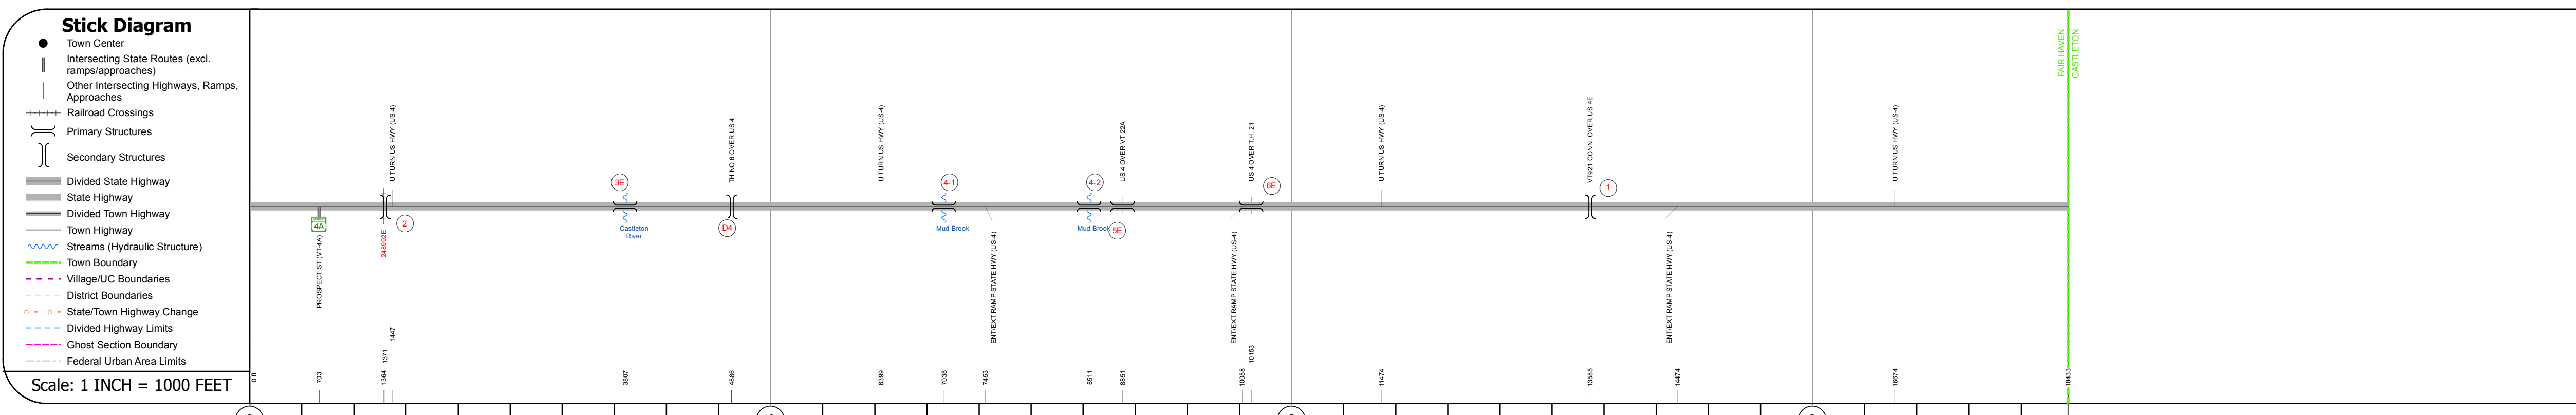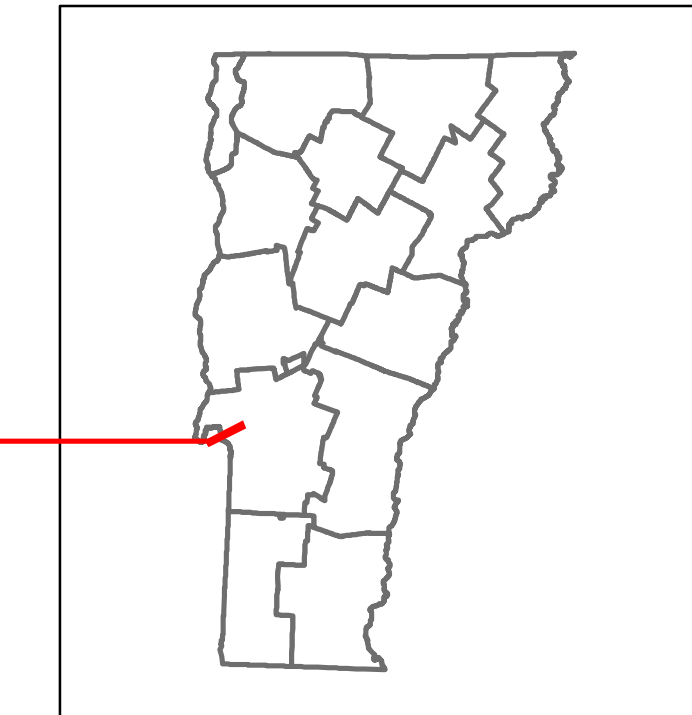

STRUCTURE DESCRIPTIONS

Bridge 2:
Girder and floorbeam system - 1971
Structure No. 20002000211072
Length: 175'
Height: 0.0'
Facility Carried: RAILROAD
Bridge Type: 2 SP WELDED THRU GR
Features Intersected: CL+P RR OVER U.S.4

Bridge 3E:
Stringer/multi-beam or girder - 1971
Structure No. 200020003E11072
Length: 243'
Width: 42.8'
Facility Carried: US 00004 ML
Bridge Type: 2 SP CONT WELDED GIR
Features Intersected: CASTLETON RIVER
Surface: Bituminous
Maintenance/Ownership: State

Bridge D4:
Stringer/multi-beam or girder - 1971
Structure No. 20110700D411071
Length: 237'
Width: 30.2'
Under Clearance: 16.0'
Facility Carried: TR 00TH6
Bridge Type: 2SP CONT WELDED GIR
Features Intersected: TH NO 6 OVER US 4
Surface: Bituminous
Maintenance/Ownership: State

Culvert 4-1:
Culvert - 1971
Structure No. 30002004-111071
Length: 8'
Under Clearance: 8.0'
Facility Carried: US4
Bridge Type: C.G.M.P.P.
Features Intersected: MUD BROOK
Maintenance: State

Culvert 4-2:
Culvert - 1969
Structure No. 30002004-211071
Length: 8'
Under Clearance: 8.0'
Facility Carried: US4
Bridge Type: C.G.M.P.P.
Features Intersected: MUD BROOK
Maintenance: State

Bridge 5E:
Stringer/multi-beam or girder - 1971
Structure No. 200020005E11072
Length: 191'
Width: 36.8'
Under Clearance: 14.33'
Facility Carried: US 00004 ML
Bridge Type: WELDED GIRDER
Features Intersected: US 4 OVER VT 22A
Surface: Bituminous
Maintenance/Ownership: State

Culvert 6E:
Culvert - 1970
Structure No. 200020006E11072
Length: 25'
Under Clearance: 13.83'
Facility Carried: US 00004 ML
Bridge Type: RC BOX
Features Intersected: US 4 OVER T.H. 21
Maintenance/Ownership: State

Bridge 1:
Stringer/multi-beam or girder - 1971
Structure No. 201142000111072
Length: 145'
Width: 31.7'
Under Clearance: 16.17'
Facility Carried: VT 00921 SPUR
Bridge Type: WELDED GIRDER
Features Intersected: VT921 CONN. OVER US 4E
Surface: Bituminous
Maintenance/Ownership: State

Road Widths

Travellane	24
Roadway	38
Lane Count	2
Base	Two 2-1/2" Crushed Stone Base Courses
Subbase	2 1/2" Crushed Rock

Curves

Curve Length	3
--------------	---

Grades

Grade	+4.5
-------	------

Historic Projects

Project ID	2015-BF-MEMB(35)
Project ID	2014-BHF-BPNT(10)
Project ID	2013-NH-SURF(22)
Project ID	2009-NH-HES(20-1(21))
Project ID	2009-BHF-MEMB(2)
Project ID	2000-NH-022(2)
Project ID	2004-NH-083(1)(S)
Project ID	1987-F-020-1(1)
Project ID	1971-F-020-1(1)

Maintenance Garage

Garage	District 3 - Castleton Garage
--------	-------------------------------

Speed Zone

Speed Limit	55
-------------	----

Functional Class

Class	3
-------	---

National Highway System

System	NHS - Other NHS Routes
--------	------------------------

Limited Access Highway

Access	Full
--------	------

Traffic Counters

Counter ID	R000, R001, R002
------------	------------------

Customer Service Level

Level	Interstate Or Divided Highway
-------	-------------------------------

AAADT Counts

Year	R000	R001	R002
2016	7800	7200	6700
2015	7700	7100	6600
2014	7600	7000	6700
2013	7600	6900	6700
2012	7500	6800	6800

Crash Locations

Year	2016	2015	2014	2013	2012
Crash Type	HCL No. 356				