





Route Log and Progress Chart

DRAFT

Please Note: Errors and Omissions May Exist.
Contact the VTrans Mapping Section with questions or concerns.

DISTRICT	TOWN	ROUTE
3	IRA	US-4

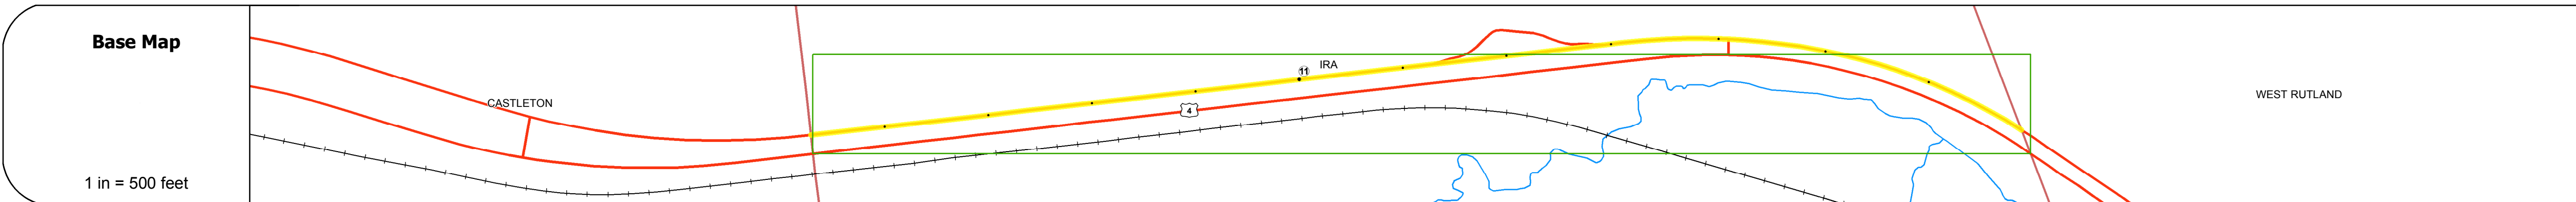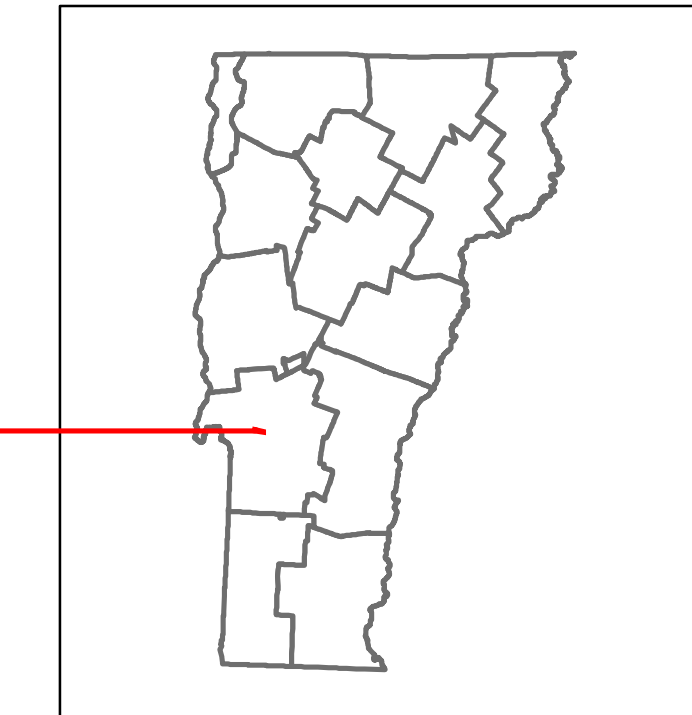

STRUCTURE DESCRIPTIONS

Culvert 12-7W:
 Culvert - 1968
 Structure No. 300020127W11091
 Length: 6'
 Under Clearance: 6.0'
 Facility Carried: US4
 Bridge Type: A.C.C.G.M.P.
 Features Intersected: BROOK
 Maintenance: State

Culvert 12-8:
 Culvert - 1968
 Structure No. 30002012-8-11091
 Length: 6'
 Under Clearance: 4.0'
 Facility Carried: US4
 Bridge Type: A.C.C.G.M.P.A.
 Features Intersected: BROOK
 Maintenance: State

Road Widths	Travellane: 24
Roadway	36
Lane Count	2
Base	Two 2-1/2" Crushed Stone Base Courses
Subbase	24" Crushed Rock

Curves	2
---------------	---

Grades	
---------------	--



Maintenance Garage	District 3 - Castleton Garage
---------------------------	-------------------------------

Speed Zone	65
-------------------	----

Functional Class	3
-------------------------	---

National Highway System	NHS - Other NHS Routes
--------------------------------	------------------------

Limited Access Highway	Full
-------------------------------	------

Traffic Counters	
-------------------------	--

Customer Service Level	Interstate Or Divided Highway
-------------------------------	-------------------------------

AADT Counts	2016
	2015
	2014
	2013
	2012

Crash Locations	2016
	2015
	2014
	2013
	2012

Historic Projects Unknown, Retreatment, Resurface, Bituminous Mix, Skinny Mix, Bituminous Seal, Bituminous Concrete, Surface Treated Gravel, Plant Mix, Reclaimed Base and Bituminous Concrete	Functional Class 1- Interstate System, 2- Other Freeways and Expressways, 3- Principal Arterial, 4- Minor Arterial, 5- Major Collector, 6- Minor Collector	Curves Left (segreg), Right, Grades: grade up, grade down	Road Widths Traffic Counters (counter ID), AADT (count)	Crash Locations Fatal, Injury, Property Damage Only, Unknown Crash Type, High Crash Locations (HCL's)	Mileage by Functional Class By Sheet 020-1 3 - Other Principal Arterial 1.168	Mileage by Town By Sheet IRA - U004-1109w 1.168 of 1.168	DISTRICT 3	TOWN IRA	Date: 10/28/17	ROUTE US-4
					Page Total Mileage: 1.168 mi	Page Total Mileage: 1.168 mi	1 of 1 TWN mileage: 10.529 to 11.697	ETE mileage: 10.529 to 11.697		