
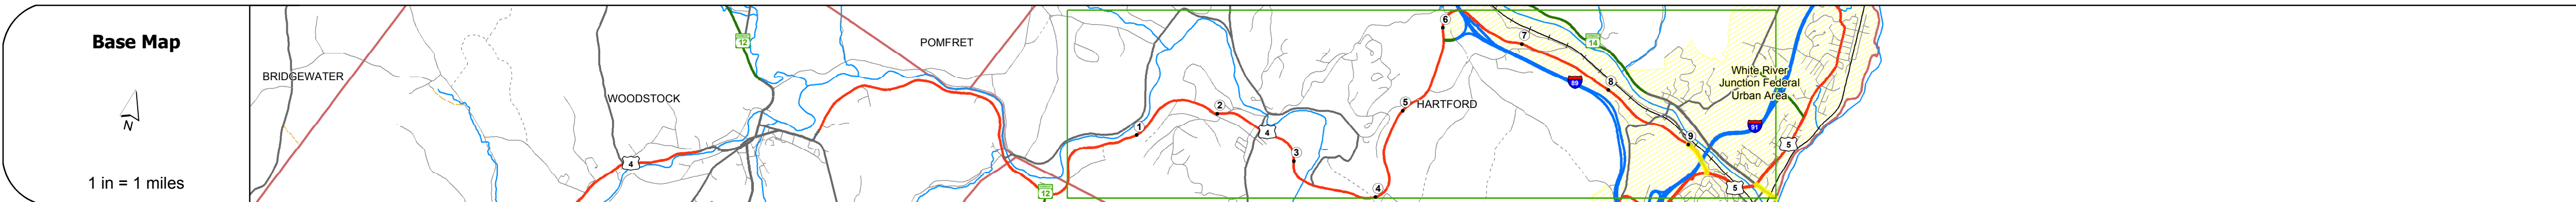


DISTRICT	TOWN	ROUTE
4	HARTFORD	US-4

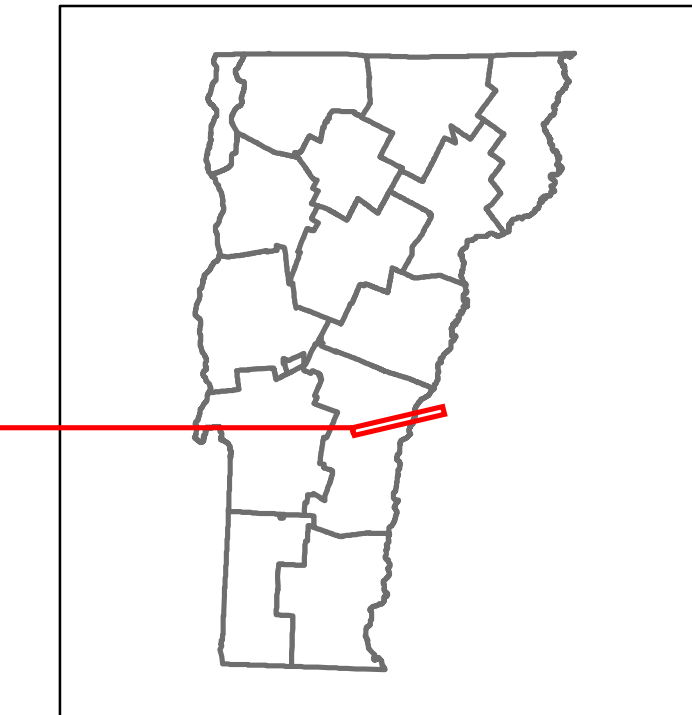

### STRUCTURE DESCRIPTIONS

**Bridge 44S:**  
Girder and floorbeam system - 1967  
Structure No. 200091044S14082  
Length: 1178'  
Width: 30.0'  
Under Clearance: 17.33'  
Facility Carried: I 00091 ML  
Bridge Type: 2 GIRDER W/ PIN+LINK  
Features Intersected: US 4 VT 14 NECR WHTR  
Surface: Bituminous  
Maintenance/Ownership: State

**Bridge 44N:**  
Girder and floorbeam system - 1967  
Structure No. 200091044N14082  
Length: 1198'  
Width: 30.0'  
Under Clearance: 17.75'  
Facility Carried: I 00091 ML  
Bridge Type: 2 GIRDER W/ PIN+LINK  
Features Intersected: US 4 VT 14 NECR WHTR  
Surface: Bituminous  
Maintenance/Ownership: State

**Bridge 72:**  
Stringer/multi-beam or girder - 1900  
Structure No. 20002007214082  
Length: 58'  
Height: 0.0'  
Facility Carried: RAILROAD  
Bridge Type: 2 SP RIVETED PL GDR  
Features Intersected: CONN RIVER LINE OVER US4

Road Widths	Travellane	Roadway	Lane Count	Base	Subbase
	23	36	43	5' P.M. B.C.	24" Gravel
	508 87442 22	58 57242 22	2	Two 2 1/2" Cr. Sl.	24" Gravel

Curves	
--------	--

Grades	
--------	--

Historic Projects	<ul style="list-style-type: none"> <li>1994 STP 9411(1)S</li> <li>1987 F 020-2249</li> <li>1967 U 020-2110</li> <li>1946 SN FAP 108-C</li> <li>1934 NRH 108-C</li> <li>2000 STP 2701(1)</li> <li>1967 STP 9656(1)S</li> <li>1968 F 020-3(1)</li> <li>1961 SA 452</li> <li>1946 ST 112-V</li> <li>1932 Village Project</li> </ul>
-------------------	--

Maintenance Garage	
--------------------	--

Speed Zone	35
------------	----

Functional Class	4
------------------	---

National Highway System	
-------------------------	--

Limited Access Highway	
------------------------	--

Traffic Counters	9 YZ28
------------------	-----------

Customer Service Level	Regional Corridor Class 1 Town Highway
------------------------	---

AADT Counts	<table border="1"> <tr> <th>Year</th> <th>Left</th> <th>Right</th> <th>Left</th> <th>Right</th> </tr> <tr> <td>2016</td> <td>2600</td> <td>4500</td> <td>11300</td> <td>11800</td> </tr> <tr> <td>2015</td> <td>2800</td> <td>4400</td> <td>11100</td> <td>11600</td> </tr> <tr> <td>2014</td> <td>2800</td> <td>4400</td> <td>11000</td> <td>11600</td> </tr> <tr> <td>2013</td> <td>3000</td> <td>4500</td> <td>10900</td> <td>11600</td> </tr> <tr> <td>2012</td> <td>3200</td> <td>4500</td> <td>10800</td> <td>11600</td> </tr> </table>	Year	Left	Right	Left	Right	2016	2600	4500	11300	11800	2015	2800	4400	11100	11600	2014	2800	4400	11000	11600	2013	3000	4500	10900	11600	2012	3200	4500	10800	11600
Year	Left	Right	Left	Right																											
2016	2600	4500	11300	11800																											
2015	2800	4400	11100	11600																											
2014	2800	4400	11000	11600																											
2013	3000	4500	10900	11600																											
2012	3200	4500	10800	11600																											

Crash Locations	<table border="1"> <tr> <th>Year</th> <th>Fatal</th> <th>Injury</th> <th>Property Damage Only</th> <th>Unknown</th> </tr> <tr> <td>2016</td> <td>0</td> <td>0</td> <td>0</td> <td>0</td> </tr> <tr> <td>2015</td> <td>0</td> <td>0</td> <td>0</td> <td>0</td> </tr> <tr> <td>2014</td> <td>0</td> <td>0</td> <td>0</td> <td>0</td> </tr> <tr> <td>2013</td> <td>0</td> <td>0</td> <td>0</td> <td>0</td> </tr> <tr> <td>2012</td> <td>0</td> <td>0</td> <td>0</td> <td>0</td> </tr> </table>	Year	Fatal	Injury	Property Damage Only	Unknown	2016	0	0	0	0	2015	0	0	0	0	2014	0	0	0	0	2013	0	0	0	0	2012	0	0	0	0
Year	Fatal	Injury	Property Damage Only	Unknown																											
2016	0	0	0	0																											
2015	0	0	0	0																											
2014	0	0	0	0																											
2013	0	0	0	0																											
2012	0	0	0	0																											

<b>Historic Projects</b> <ul style="list-style-type: none"> <li>Unknown</li> <li>Retreatment</li> <li>Resurface</li> <li>Bituminous Mix</li> <li>Skinny Mix</li> <li>Bituminous Seal</li> </ul>	<b>Functional Class</b> <ul style="list-style-type: none"> <li>1 - Interstate</li> <li>2 - Other</li> <li>3 - Principal Arterial</li> <li>4 - Minor Arterial</li> <li>5 - Major Collector</li> <li>6 - Minor Collector</li> </ul>	<b>Curves</b> <ul style="list-style-type: none"> <li>Left (segres)</li> <li>Right</li> </ul>	<b>Road Widths</b> <ul style="list-style-type: none"> <li>Gravel</li> <li>Plant Mix</li> <li>Reclaimed Base and Bituminous Concrete</li> <li>Concrete</li> <li>Gravel</li> </ul>	<b>Crash Locations</b> <ul style="list-style-type: none"> <li>Fatal</li> <li>Injury</li> <li>Property Damage Only</li> <li>Unknown Crash Type</li> </ul>	<b>Mileage by Functional Class By Sheet</b> <table border="1"> <tr> <td>020-3 4 - Minor Arterial</td> <td>0.237</td> </tr> <tr> <td>020-2 4 - Minor Arterial</td> <td>0.354</td> </tr> </table>	020-3 4 - Minor Arterial	0.237	020-2 4 - Minor Arterial	0.354	<b>Mileage by Town By Sheet</b> <table border="1"> <tr> <td>HARTFORD - U004-1408</td> <td>0.591 of 9.591</td> </tr> <tr> <td>Ghost Section - (US-5, MM 3.542 to 4.102)</td> <td></td> </tr> </table>	HARTFORD - U004-1408	0.591 of 9.591	Ghost Section - (US-5, MM 3.542 to 4.102)												
020-3 4 - Minor Arterial	0.237																								
020-2 4 - Minor Arterial	0.354																								
HARTFORD - U004-1408	0.591 of 9.591																								
Ghost Section - (US-5, MM 3.542 to 4.102)																									
<b>Speed Zones</b> <table border="1"> <tr> <th>HCL No.</th> <th>Count</th> </tr> <tr> <td>1 - 100</td> <td>25</td> </tr> <tr> <td>101 - 200</td> <td>30</td> </tr> <tr> <td>201 - 300</td> <td>35</td> </tr> <tr> <td>301 - 400</td> <td>40</td> </tr> <tr> <td>401 - 500</td> <td>45</td> </tr> <tr> <td>501 - 600</td> <td>50</td> </tr> <tr> <td>601 - 700</td> <td>55</td> </tr> <tr> <td>701 - 800</td> <td>60</td> </tr> <tr> <td>801 - 900</td> <td>65</td> </tr> </table>						HCL No.	Count	1 - 100	25	101 - 200	30	201 - 300	35	301 - 400	40	401 - 500	45	501 - 600	50	601 - 700	55	701 - 800	60	801 - 900	65
HCL No.	Count																								
1 - 100	25																								
101 - 200	30																								
201 - 300	35																								
301 - 400	40																								
401 - 500	45																								
501 - 600	50																								
601 - 700	55																								
701 - 800	60																								
801 - 900	65																								
<b>Grades</b> <ul style="list-style-type: none"> <li>grade up</li> <li>grade down</li> </ul>																									
<b>Traffic Counters</b> <ul style="list-style-type: none"> <li>(counter ID)</li> <li>AADT (count)</li> </ul>																									
<b>Indicated plans available - <a href="http://vtransmap01.aot.state.vt.us/rp/cpr/D/webstore/">http://vtransmap01.aot.state.vt.us/rp/cpr/D/webstore/</a></b>			<b>Page Total Mileage: 0.591 mi</b>																						

DISTRICT	TOWN	Date: 10/24/17	ROUTE
4	HARTFORD	2 of 2 TWN mileage: 9.0 to 9.591	US-4 ETE mileage: 62.67 to 63.261