
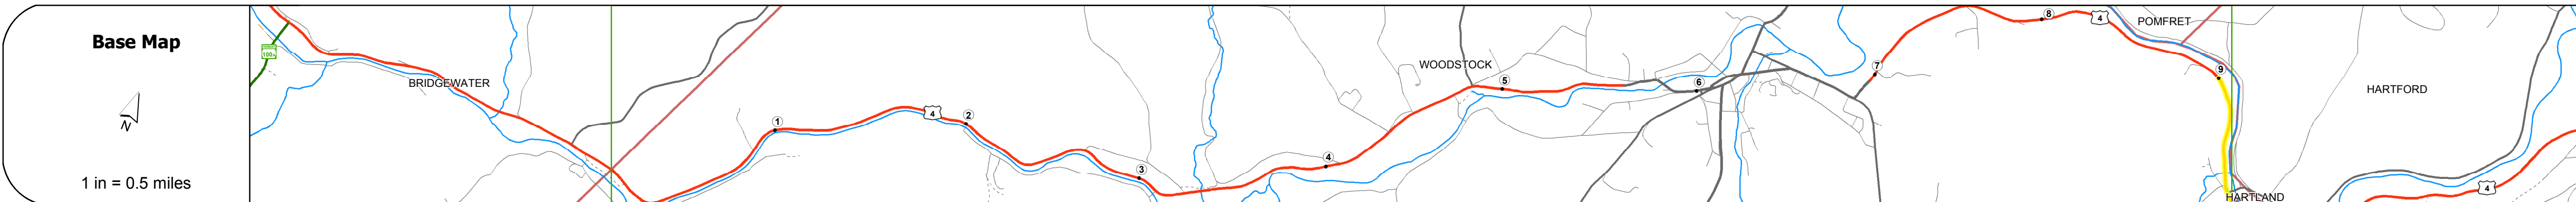


DISTRICT	TOWN	ROUTE
4	WOODSTOCK	US-4

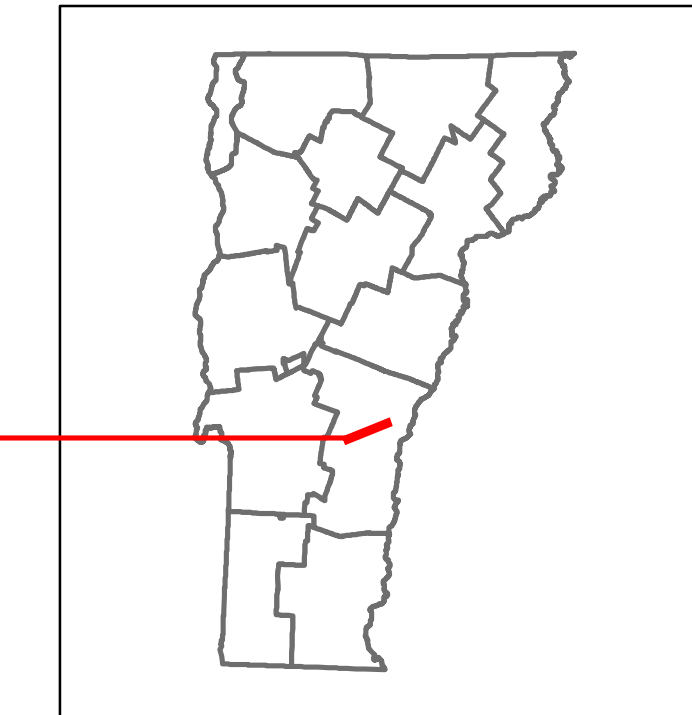

STRUCTURE DESCRIPTIONS

Culvert 56:
Culvert - 1975
Structure No. 300020005614241
Length: 16'
Under Clearance: 11.0'
Facility Carried: US4
Bridge Type: MULTIPLATE PIPE ARCH
Features Intersected: HAPPY VALLEY BROOK
Maintenance: State

Road Widths	Travellane: 22
Roadway	26
Lane Count	2
Base	
Subbase	

Curves	6, 6, 4, 7, 15
---------------	----------------

Grades	
---------------	--

Historic Projects	<ul style="list-style-type: none"> 1991: PMA 9239 1984: HMA 2512 1976: HMA 3701 1948: ST 108-T 1932: FAP 108-A
--------------------------	---

Maintenance Garage	District 4 - White River Garage
---------------------------	---------------------------------

Speed Zone	25, 35
-------------------	--------

Functional Class	3
-------------------------	---

National Highway System	NHS - Other NHS Routes
--------------------------------	------------------------

Limited Access Highway	
-------------------------------	--

Traffic Counters	Y183
-------------------------	------

Customer Service Level	Arterial Highway
-------------------------------	------------------

AADT Counts	<table border="1"> <tr><td>2016</td><td>7700</td><td>7600</td></tr> <tr><td>2015</td><td>7600</td><td>7500</td></tr> <tr><td>2014</td><td>7400</td><td>7300</td></tr> <tr><td>2013</td><td>7300</td><td>7000</td></tr> <tr><td>2012</td><td>7100</td><td>6800</td></tr> </table>	2016	7700	7600	2015	7600	7500	2014	7400	7300	2013	7300	7000	2012	7100	6800
2016	7700	7600														
2015	7600	7500														
2014	7400	7300														
2013	7300	7000														
2012	7100	6800														

Crash Locations	<table border="1"> <tr><td>2016</td><td>HCL No. 518</td></tr> <tr><td>2015</td><td></td></tr> <tr><td>2014</td><td></td></tr> <tr><td>2013</td><td></td></tr> <tr><td>2012</td><td></td></tr> </table>	2016	HCL No. 518	2015		2014		2013		2012	
2016	HCL No. 518										
2015											
2014											
2013											
2012											

Historic Projects <ul style="list-style-type: none"> Unknown Retreatment Resurface Bituminous Mix Skinny Mix Bituminous Seal 	Functional Class <ul style="list-style-type: none"> 1 - Interstate System 2 - Other Freeways and Expressways 3 - Principal Arterial 4 - Minor Arterial 5 - Major Collector 6 - Minor Collector 	Curves <ul style="list-style-type: none"> Left (segres) Right 	Road Widths (ft) Traffic Counters (counter ID) AADT (count)	Crash Locations <ul style="list-style-type: none"> Fatal Injury Property Damage Only Unknown Crash Type 	High Crash Locations (HCL's) HCL No. 1 - 100 101 - 200 201 - 300 301 - 400 401 - 800	Mileage by Functional Class By Sheet 020-2 3 - Other Principal Arterial 0.648	Mileage by Town By Sheet WOODSTOCK - U004-1424 0.648 of 9.648	DISTRICT 4	TOWN WOODSTOCK	Date: 10/24/17	ROUTE US-4 ETE mileage: 52.249 to 52.897
						Page Total Mileage: 0.648 mi		Page Total Mileage: 0.648 mi		2 of 2 TWN mileage: 9.0 to 9.648	