





Route Log and Progress Chart

DRAFT

Please Note: Errors and Omissions May Exist.
Contact the VTrans Mapping Section with questions or concerns.

DISTRICT	TOWN	ROUTE
7	ST. JOHNSBURY	US-5

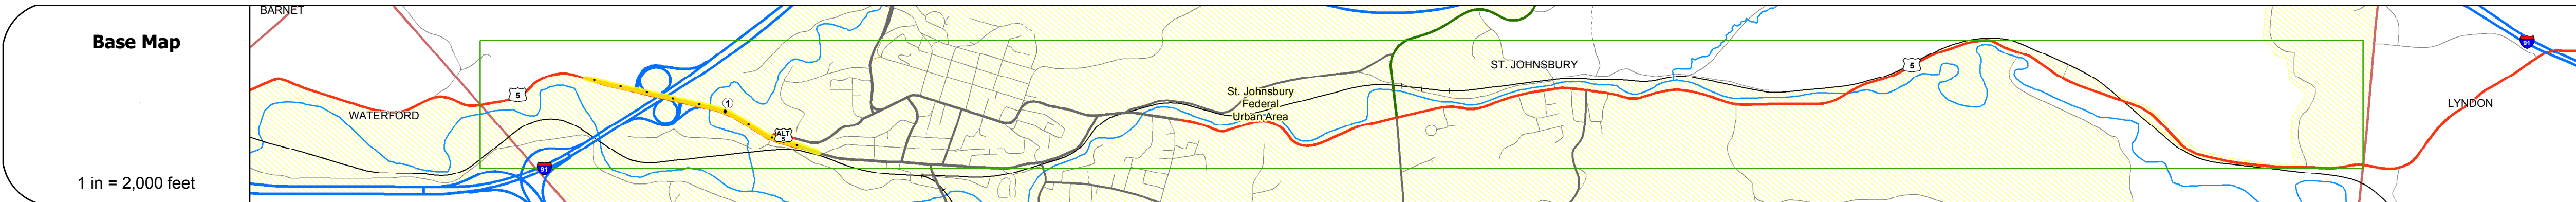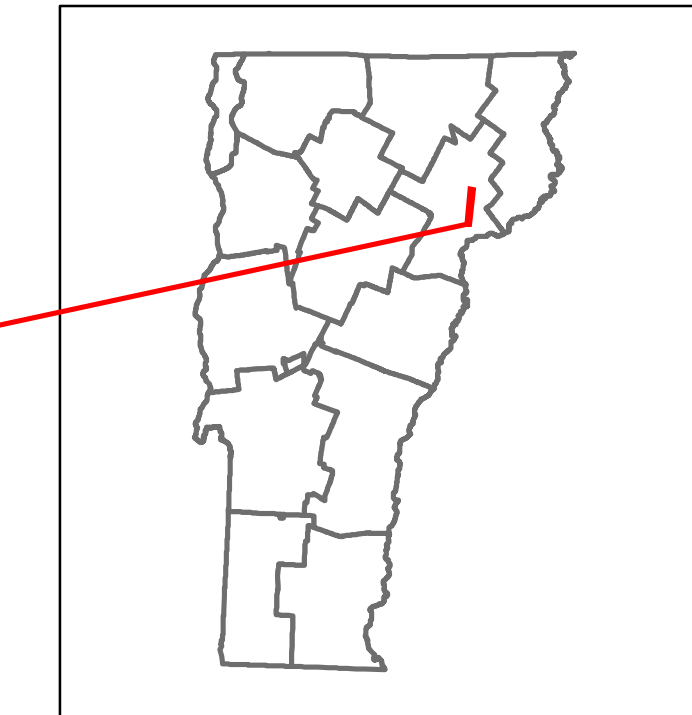

Road Widths	Travellane	Roadway	Lane Count	Base	Subbase
	22	31	2		
	33	42	2		
	22	31			
	36	45			
	12	21			

Curves	3	4

Grades	



Maintenance Garage	District 7 - St. Johnsbury Garage
--------------------	-----------------------------------

Speed Zone	
------------	--

Functional Class	4
------------------	---

National Highway System	
-------------------------	--

Limited Access Highway	Partial
------------------------	---------

Traffic Counters	
------------------	--

Customer Service Level	Local Connector / Class 1 Town Highway
------------------------	--

AA DT Counts	2016	2015	2014	2013	2012

Crash Locations	2016	2015	2014	2013	2012

STRUCTURE DESCRIPTIONS
<p>Bridge 83S: Stringer/multi-beam or girder - 1978 Structure No. 200091083S03112 Length: 216' Width: 46.5' Under Clearance: 14.42' Facility Carried: I 00091 ML Bridge Type: 2 SP CONT WLD PL GIR Features Intersected: 1 91 OVER US 5 Surface: Bituminous Maintenance/Ownership: State</p> <p>Bridge 83N: Stringer/multi-beam or girder - 1978 Structure No. 200091083N03112 Length: 216' Width: 46.5' Under Clearance: 14.83' Facility Carried: I 00091 ML Bridge Type: 2 SP CONT WLD PL GIR Features Intersected: 1 91 OVER US 5 Surface: Bituminous Maintenance/Ownership: State</p> <p>Culvert 127: Culvert - 1975 Structure No. 207000012703112 Length: 42' Facility Carried: US 00005 ML Bridge Type: TWIN CELL RC BOX Features Intersected: SLEEPERS RIVER Maintenance/Ownership: State</p> <p>Culvert 128: Culvert - 1976 Structure No. 207000012803112 Length: 26' Under Clearance: 22.42' Facility Carried: US 00005 ML Bridge Type: MULTI PLT PIPE ARCH Features Intersected: US 5 OVER LVRR Maintenance/Ownership: State</p>

Historic Projects <ul style="list-style-type: none"> Unknown Bituminous Concrete Retreatment Resurface Bituminous Mix Skinny Mix Bituminous Seal 	Functional Class <ul style="list-style-type: none"> 1 - Interstate System 2 - Other Freeways and Expressways 3 - Principal Arterial 4 - Minor Arterial 5 - Major Collector 6 - Minor Collector 	Curves <ul style="list-style-type: none"> Left (degrees) Right 	Road Widths <ul style="list-style-type: none"> Gravel Plant Mix Reclaimed Base and Bituminous Concrete 	Crash Locations <ul style="list-style-type: none"> Fatal Injury Property Damage Only Unknown Crash Type 	Mileage by Functional Class By Sheet 7000 4 - minor Arterial 0.921	Mileage by Town By Sheet ST. JOHNSBURY - U005-0311S 0.921 of 0.921	DISTRICT 7	TOWN ST. JOHNSBURY	Date: 10/28/17	ROUTE US-5	
Speed Zones 25 30 35 40 45 50 55 60 65						Page Total Mileage: 0.921 mi		Page Total Mileage: 0.921 mi		1 of 1 TWN mileage: 0.467 to 1.388	ETE mileage: 136.202 to 137.123

For More Information Contact - Vermont Agency of Transportation, Policy, Planning and Intermodal Development Division - Mapping Section, 1 National Life Drive, Montpelier, VT 05633-5001 Telephone: 802-828-2600.