Route Log and Progress Chart

■ Injury □ Unknown Crash Type

High Crash Locations (HCL's)

1 - 100 301 - 400

HCL No. 201 - 300

Traffic Counters

DRAFT Please Note: Errors and Omissions May Exist. Contact the VTrans Mapping Section with questions or concerns.

DISTRICT ROUTE TOWN US-5 **BARTON**



TOWN

BARTON



ROUTE

ETE mileage:


162.071 to 171.071

Date: 10/24/17

1 of 2

TWN mileage:

0.0 to 9.0

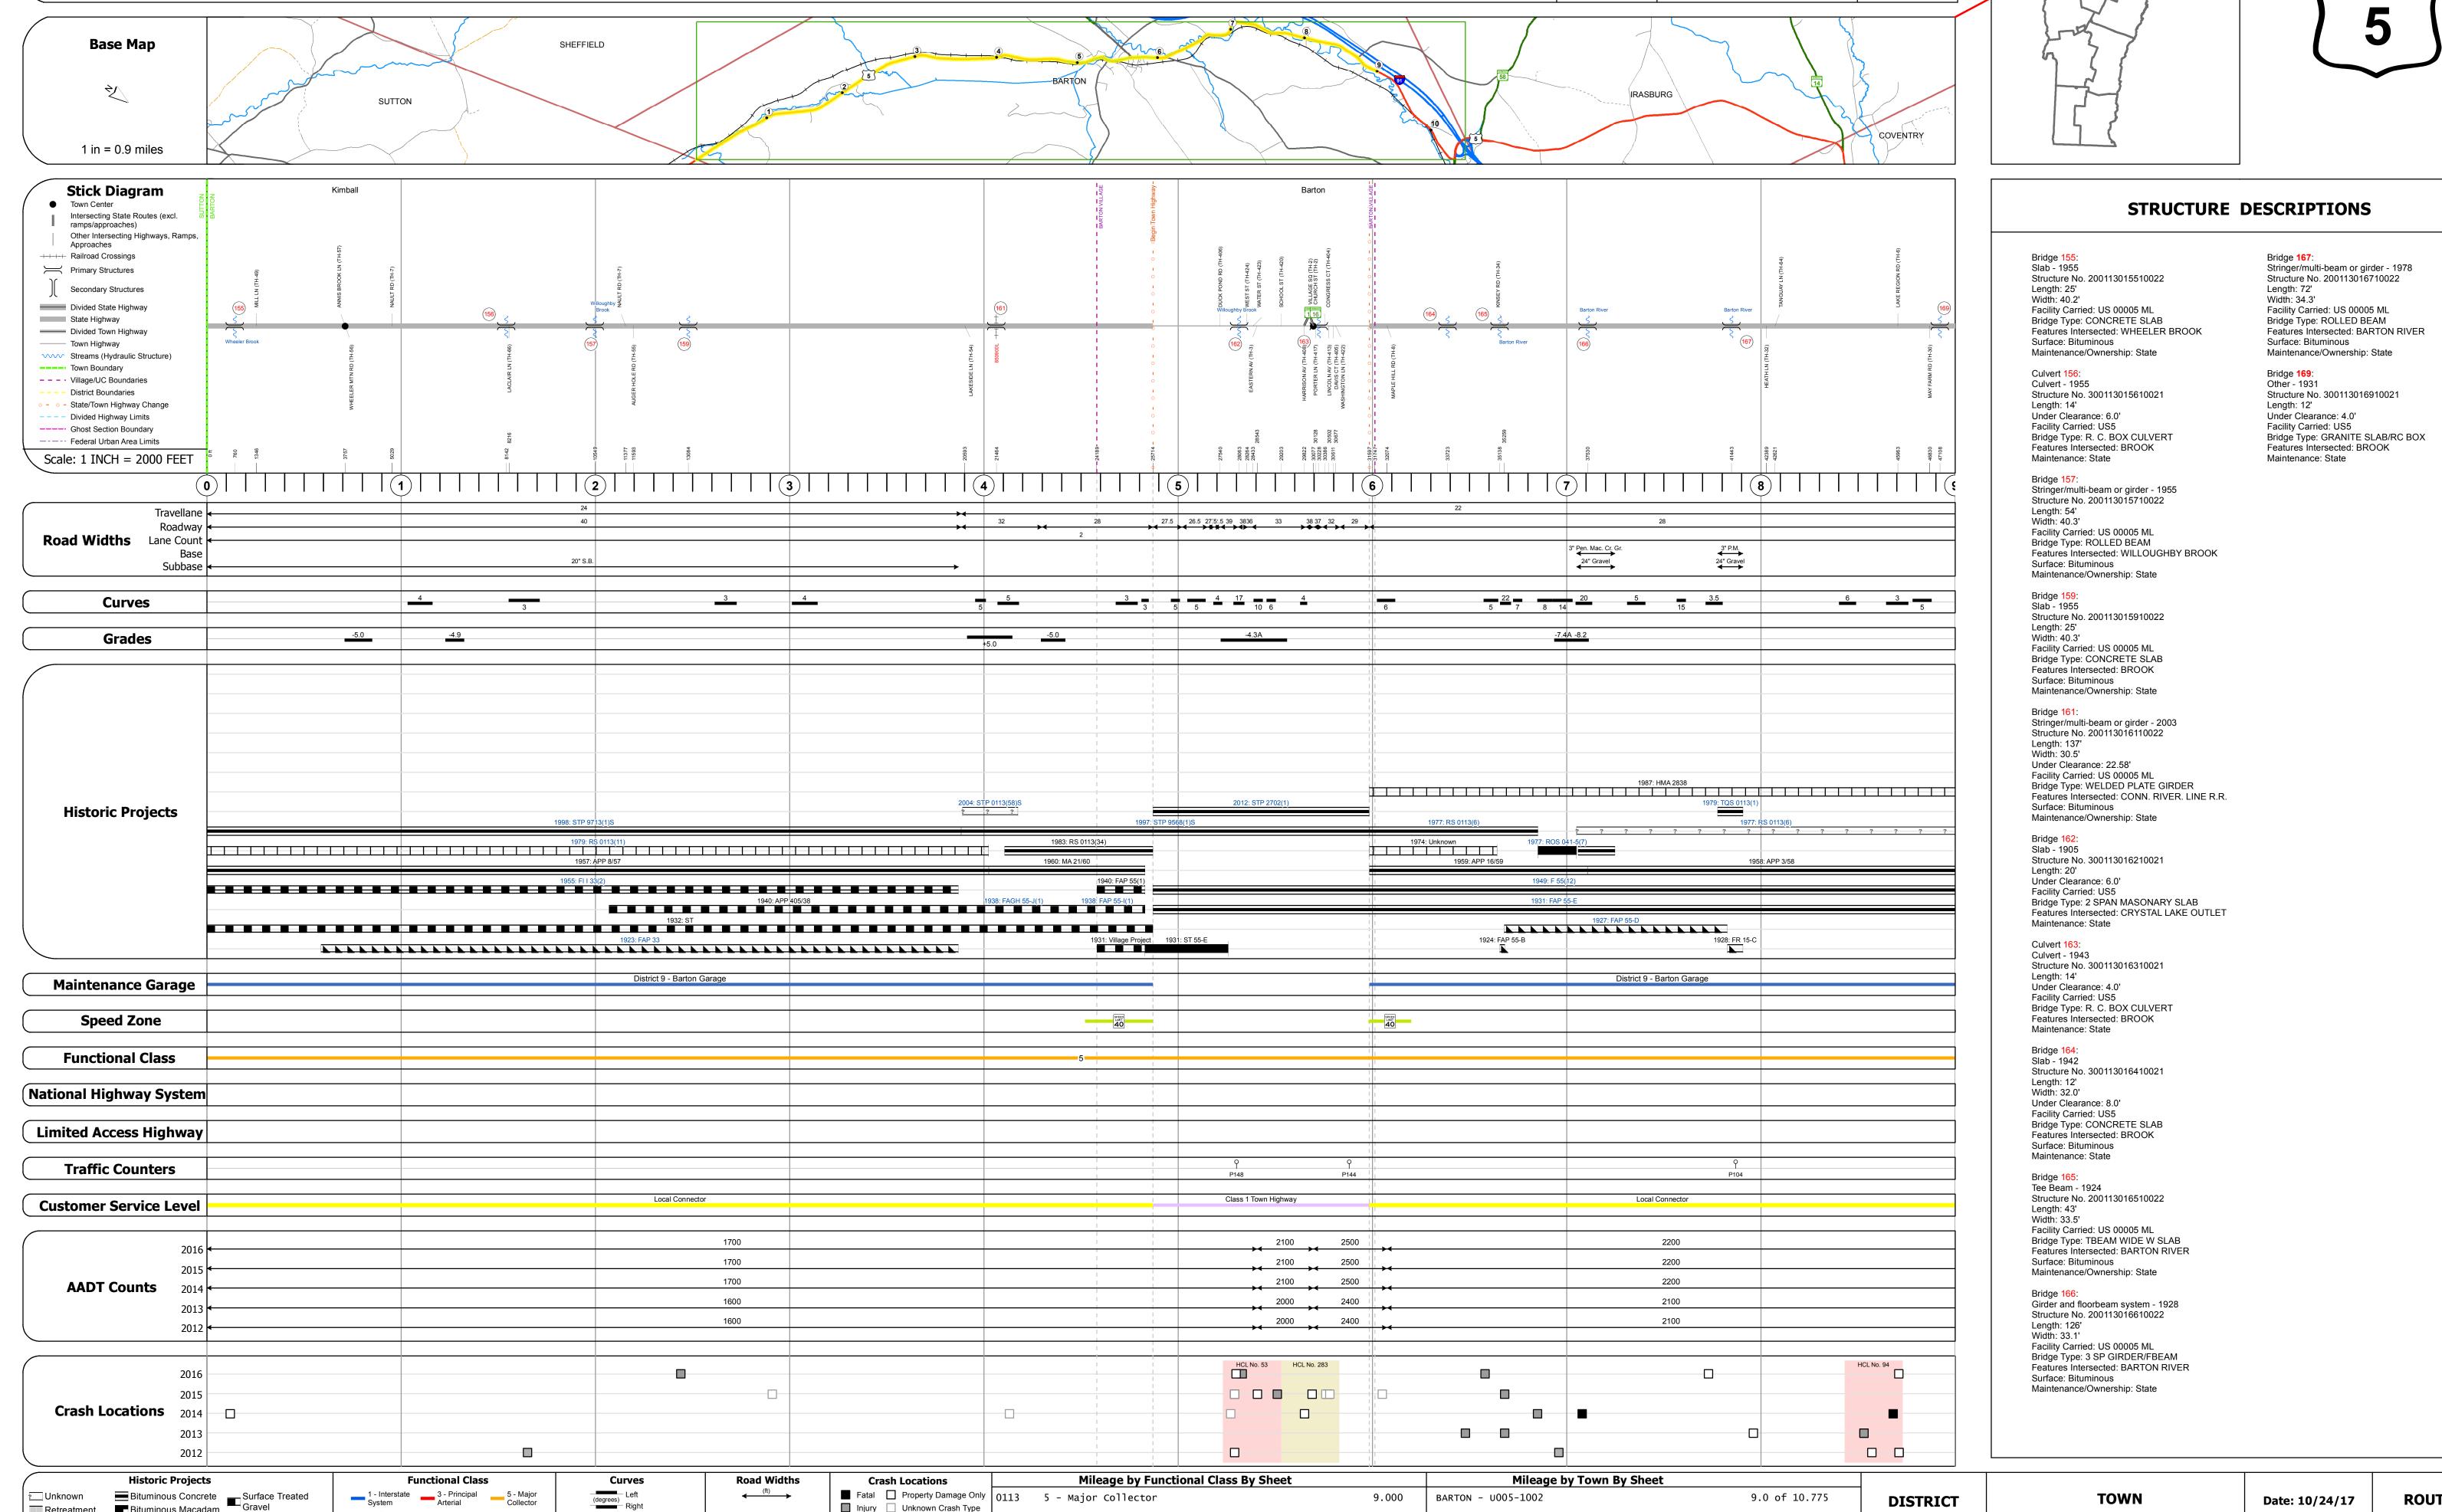

BARTON - U005-1002

Page Total Mileage: 9.000 mi

9.0 of 10.775

Page Total Mileage: 9.0 mi

DISTRICT

(percent) grade up

4 - Minor Arterial

Freeways and

Unknown

Resurface

Bituminous Mix

Skinny Mix Concrete

Bituminous Seal 🔼 Gravel

Retreatment Bituminous Macadam

Cold Plane and

Bituminous Concrete

Concrete

Concrete

Concrete