
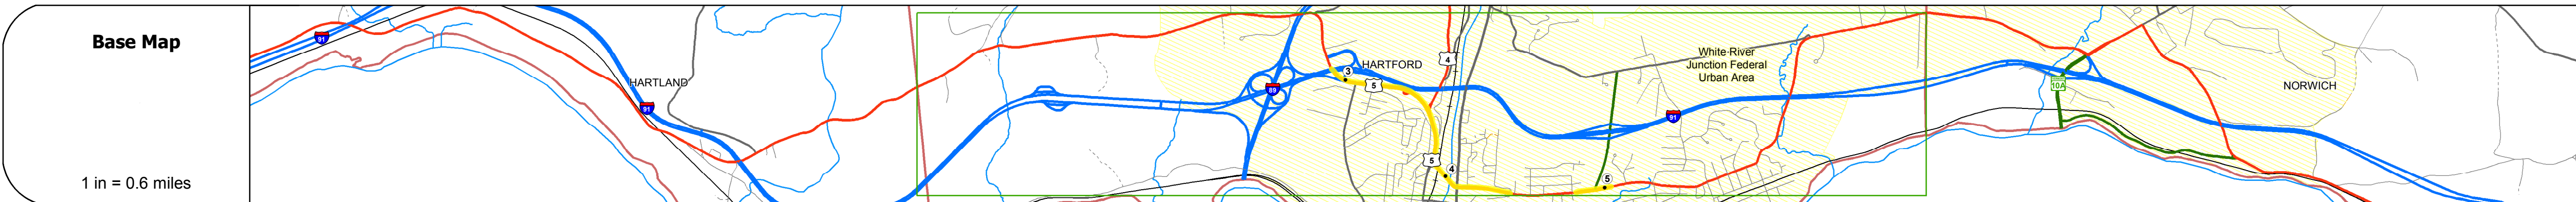


DISTRICT	TOWN	ROUTE
4	HARTFORD	US-5

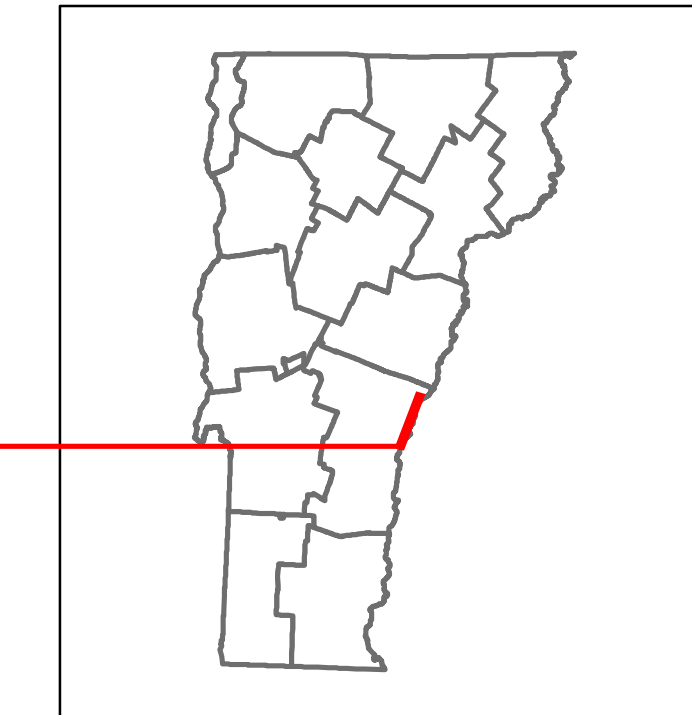

Stick Diagram

- Town Center
- Intersecting State Routes (excl. ramps/approaches)
- Other Intersecting Highways, Ramps, Approaches
- Railroad Crossings
- Primary Structures
- Secondary Structures
- Divided State Highway
- State Highway
- Divided Town Highway
- Town Highway
- Streams (Hydraulic Structure)
- Town Boundary
- Village/UC Boundaries
- District Boundaries
- State/Town Highway Change
- Divided Highway Limits
- Ghost Section Boundary
- Federal Urban Area Limits

Scale: 1 INCH = 1000 FEET



STRUCTURE DESCRIPTIONS

Bridge 43S:
Stringer/multi-beam or girder - 2015
Structure No. 200091043S14082
Length: 136'
Width: 46.0'
Under Clearance: 17.58'
Facility Carried: 1 00091 ML
Bridge Type: WELDED GIRDER
Features Intersected: 1 91 OVER US 5
Surface: Concrete
Maintenance/Ownership: State

Bridge 43N:
Stringer/multi-beam or girder - 2015
Structure No. 200091043N14082
Length: 136'
Width: 44.0'
Under Clearance: 15.42'
Facility Carried: 1 00091 ML
Bridge Type: WELDED GIRDER
Features Intersected: 1 91 OVER US 5
Surface: Concrete
Maintenance/Ownership: State

Bridge 73:
Stringer/multi-beam or girder - 1968
Structure No. 200113007314082
Length: 979'
Width: 57.0'
Under Clearance: 23.08'
Facility Carried: US 00005 ML
Bridge Type: 6 SP CONT WELDED GRD
Features Intersected: US 5 OVER WHI R + NECRR
Surface: Bituminous
Maintenance/Ownership: State

Road Widths

Travellane	Roadway	Lane Count	Base	Subbase

Curves

--	--	--	--	--

Grades

--	--	--	--	--

Historic Projects

--	--	--	--	--

Maintenance Garage

--	--	--	--	--

Speed Zone

--	--	--	--	--

Functional Class

--	--	--	--	--

National Highway System

--	--	--	--	--

Limited Access Highway

--	--	--	--	--

Traffic Counters

--	--	--	--	--

Customer Service Level

--	--	--	--	--

AADT Counts

2016				
2015				
2014				
2013				
2012				

Crash Locations

2016				
2015				
2014				
2013				
2012				

Historic Projects

- Unknown
- Retreatment
- Resurface
- Bituminous Mix
- Skinny Mix
- Bituminous Seal
- Surface Treated
- Gravel
- Plant Mix
- Reclaimed Base and Bituminous Concrete
- Concrete
- Gravel

Functional Class

- 1 - Interstate System
- 2 - Other Freeways and Expressways
- 3 - Principal Arterial
- 4 - Minor Arterial
- 5 - Major Collector
- 6 - Minor Collector

Curves

- Left (degrees)
- Right (degrees)

Grades

- grade up
- grade down

Road Widths

(ft)

Traffic Counters

(counter ID)

AADT

(count)

Crash Locations

- Fatal
- Injury
- Property Damage Only
- Unknown Crash Type

High Crash Locations (HCL's)

HCL No.

- 1 - 100
- 101 - 200
- 201 - 300
- 301 - 400
- 401 - 800

Mileage by Functional Class By Sheet

020-2	4 - Minor Arterial	0.560
0113	5 - Major Collector	1.324
		Page Total Mileage: 1.750 mi

Mileage by Town By Sheet

HARTFORD - U005-1408S	1.75 of 1.75
Page Total Mileage: 1.75 mi	

DISTRICT	TOWN	Date: 10/28/17	ROUTE
4	HARTFORD	1 of 1 TWN mileage: 2.892 to 4.642	US-5 ETE mileage: 73.732 to 75.266 75.664 to 75.88