





Route Log and Progress Chart

DRAFT

Please Note: Errors and Omissions May Exist.
Contact the VTrans Mapping Section with questions or concerns.

DISTRICT	TOWN	ROUTE
1	DORSET	VT-7A

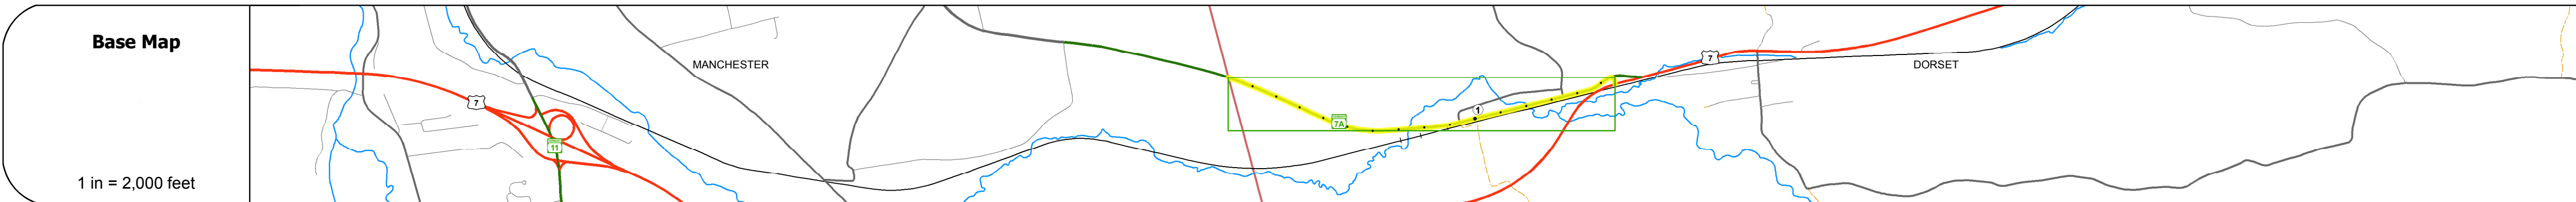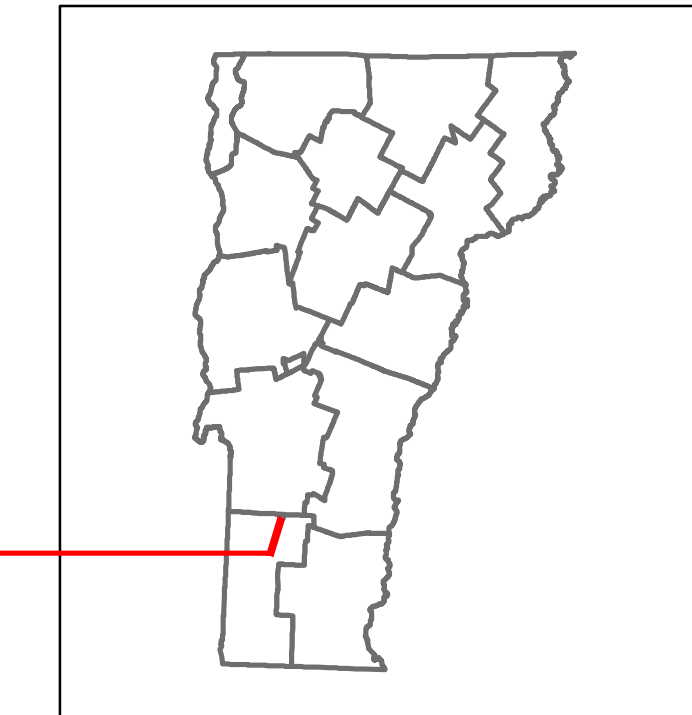

Road Widths	Travellane: 34, 37, 38, 39, 35, 37, 38, 36, 34, 45 Roadway Lane Count: 2, 2 Base: 20', 8', 24' Subbase: 20', 8', 24'
-------------	---

Curves	12.5, 87.8, 12.5
--------	------------------

Grades	
--------	--



Maintenance Garage	District 1 - East Dorset Garage
--------------------	---------------------------------

Speed Zone	
------------	--

Functional Class	5
------------------	---

National Highway System	
-------------------------	--

Limited Access Highway	
------------------------	--

Traffic Counters	B102, B101
------------------	------------

Customer Service Level	Local Connector
------------------------	-----------------

AADT Counts	2016: 3500, 3400; 2015: 3400, 3300; 2014: 3300, 3300; 2013: 3100, 3300; 2012: 3000, 3300
-------------	--

Crash Locations	2016: 1; 2015: 1; 2014: 1; 2013: 1; 2012: 1
-----------------	---

STRUCTURE DESCRIPTIONS

Culvert 41:
Culvert - 1959
Structure No. 300137004102031
Length: 6'
Under Clearance: 6.0'
Facility Carried: VT7A
Bridge Type: CGMPP
Features Intersected: CATTLEPASS
Maintenance: State

Bridge 35:
Stringer/multi-beam or girder - 1959
Structure No. 200137003502032
Length: 64'
Width: 44.0'
Facility Carried: VT 0007A ALT
Bridge Type: ROLLED BEAM
Features Intersected: MAD TOM BROOK
Surface: Bituminous
Maintenance/Ownership: State

Bridge 36:
Stringer/multi-beam or girder - 1959
Structure No. 200137003602032
Length: 74'
Width: 47.2'
Facility Carried: VT 0007A ALT
Bridge Type: ROLLED BEAM
Features Intersected: MAD TOM BROOK
Surface: Bituminous
Maintenance/Ownership: State

Historic Projects <ul style="list-style-type: none"> Unknown Bituminous Concrete Retreatment Resurface Bituminous Mix Skinny Mix Bituminous Seal 	Functional Class <ul style="list-style-type: none"> 1 - Interstate System 2 - Other Freeways and Expressways 3 - Principal Arterial 4 - Minor Arterial 5 - Major Collector 6 - Minor Collector 	Curves <ul style="list-style-type: none"> Left (degrees) Right 	Road Widths (ft) Traffic Counters (counter ID) AADT (count)	Crash Locations <ul style="list-style-type: none"> Fatal Injury Property Damage Only Unknown Crash Type 	Mileage by Functional Class By Sheet 0137 5 - Major collector 1.576	Mileage by Town By Sheet DORSET - V007A0203 1.576 of 1.576	DISTRICT 1	TOWN DORSET	Date: 10/28/17	ROUTE VT-7A ETE mileage: 26.265 to 27.841
Speed Zones 25 30 35 40 45 50 55 60 65						Page Total Mileage: 1.576 mi		Page Total Mileage: 1.576 mi		