
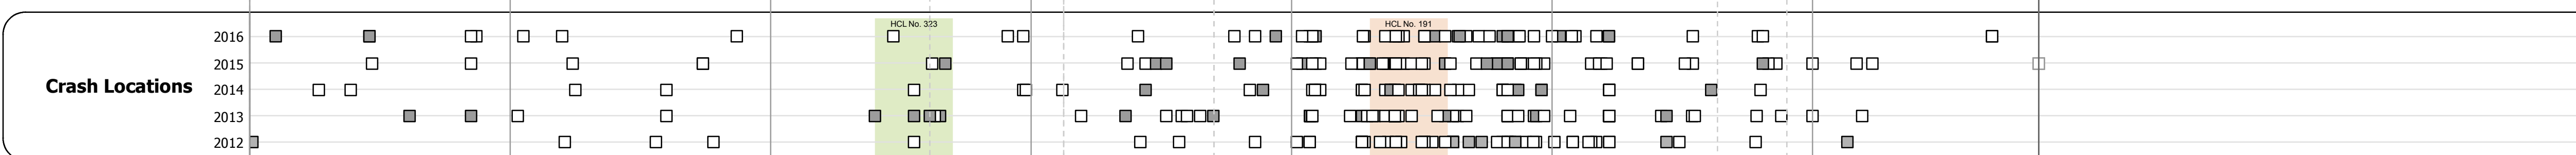
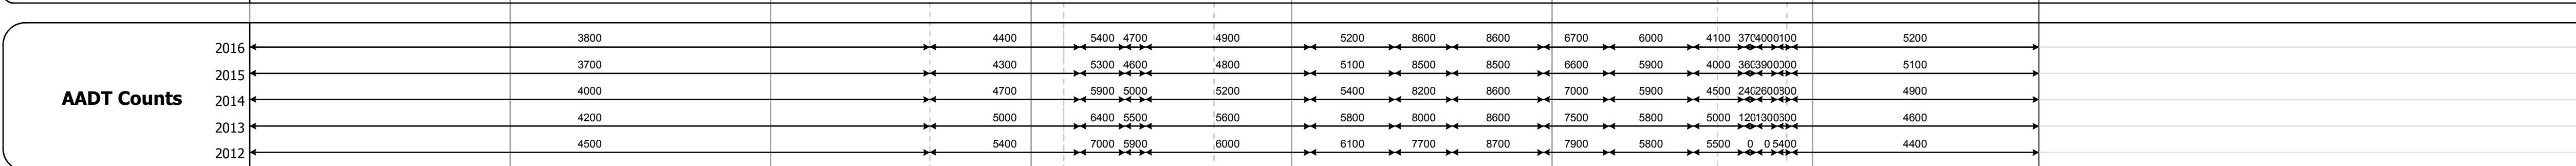
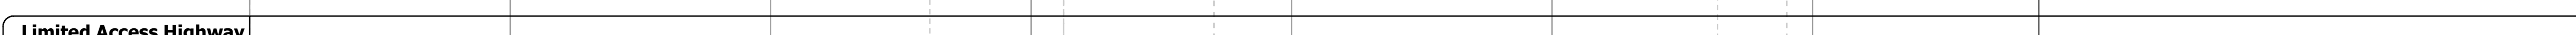
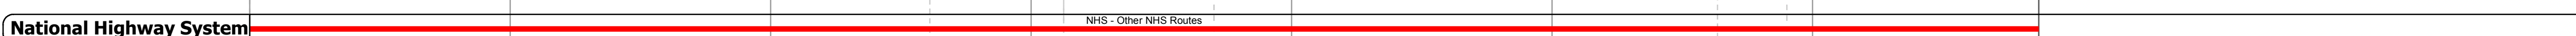
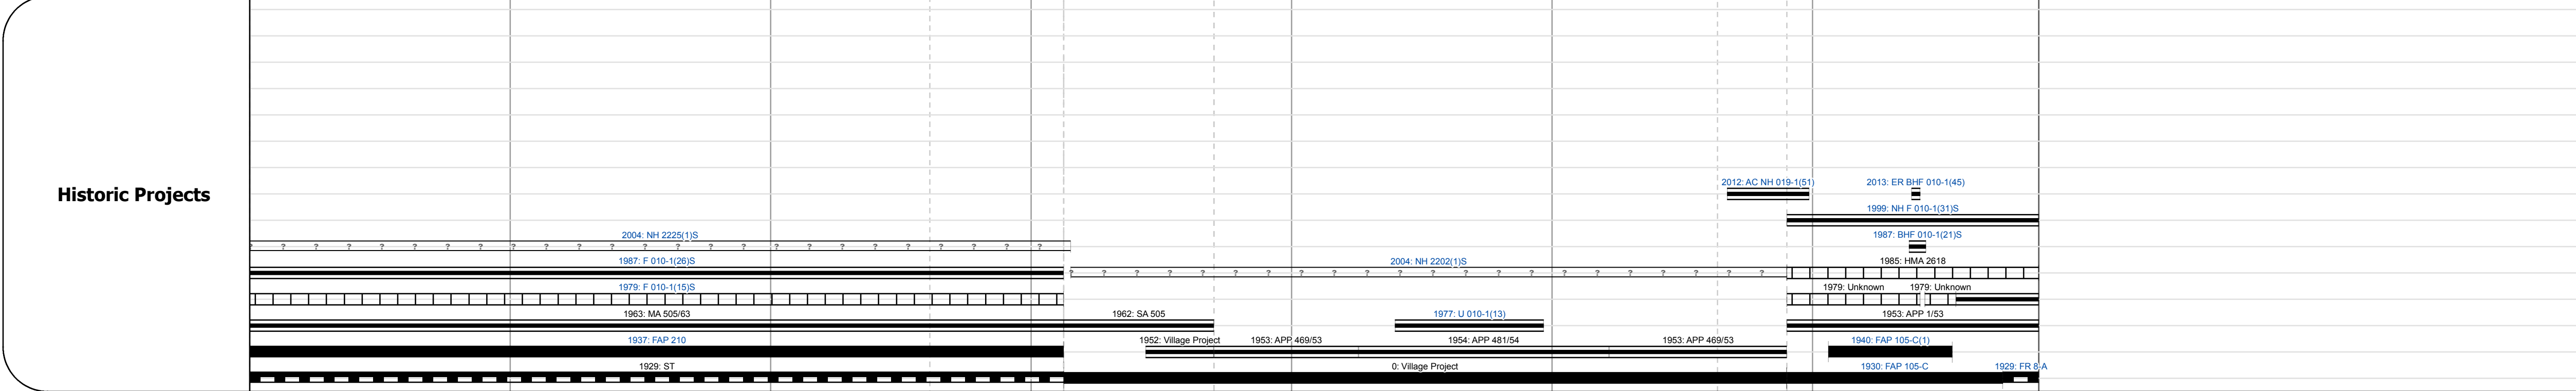
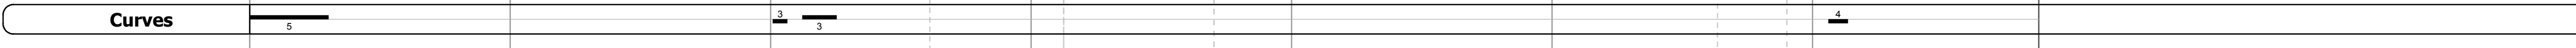
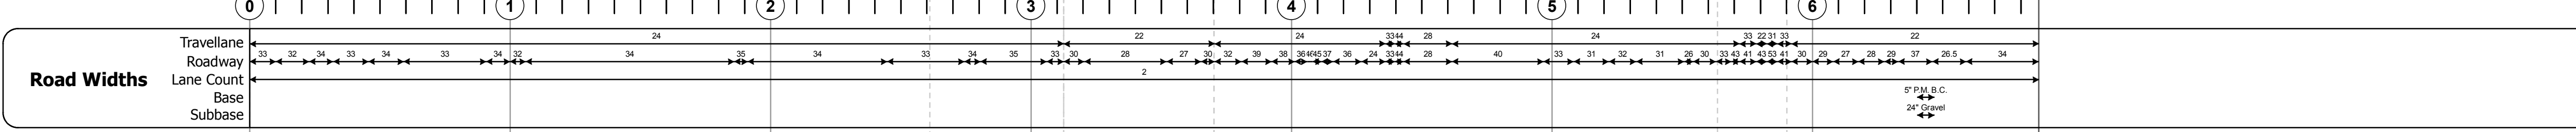
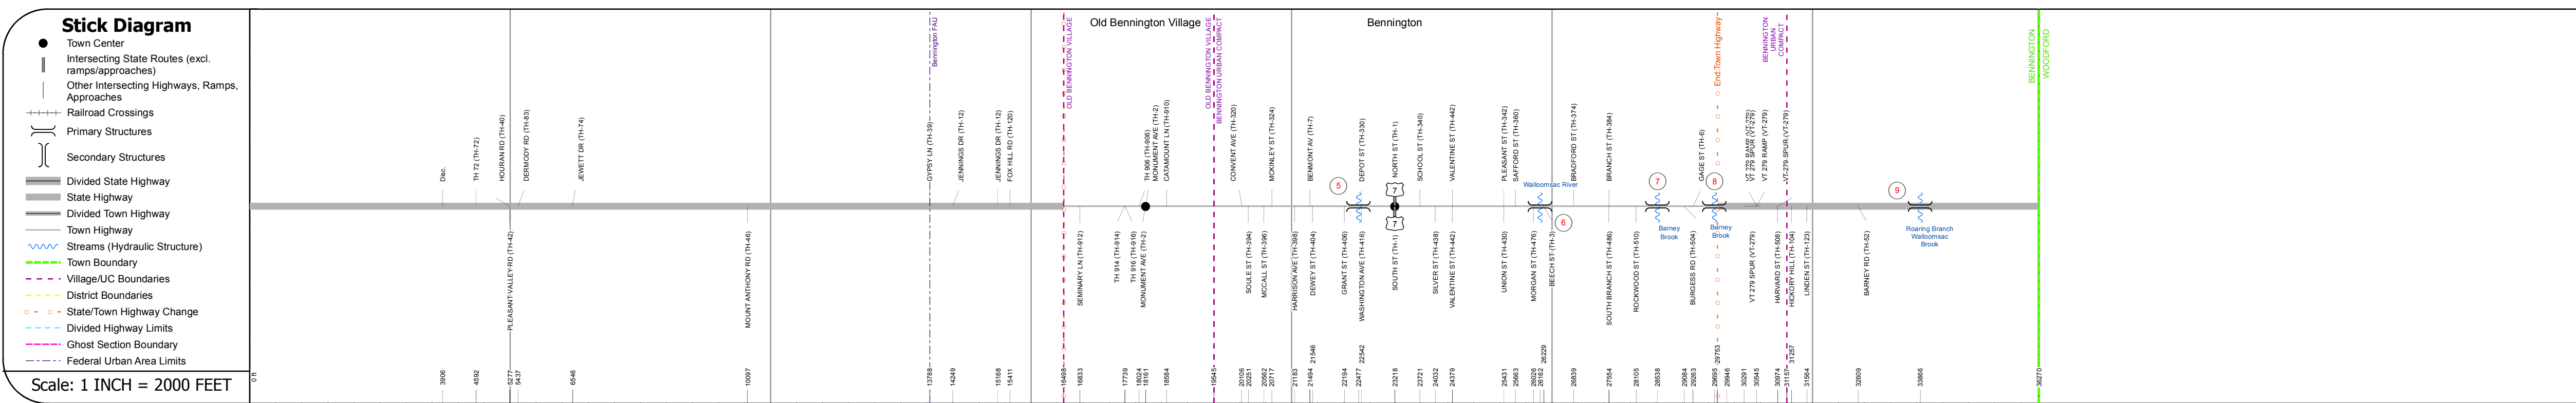
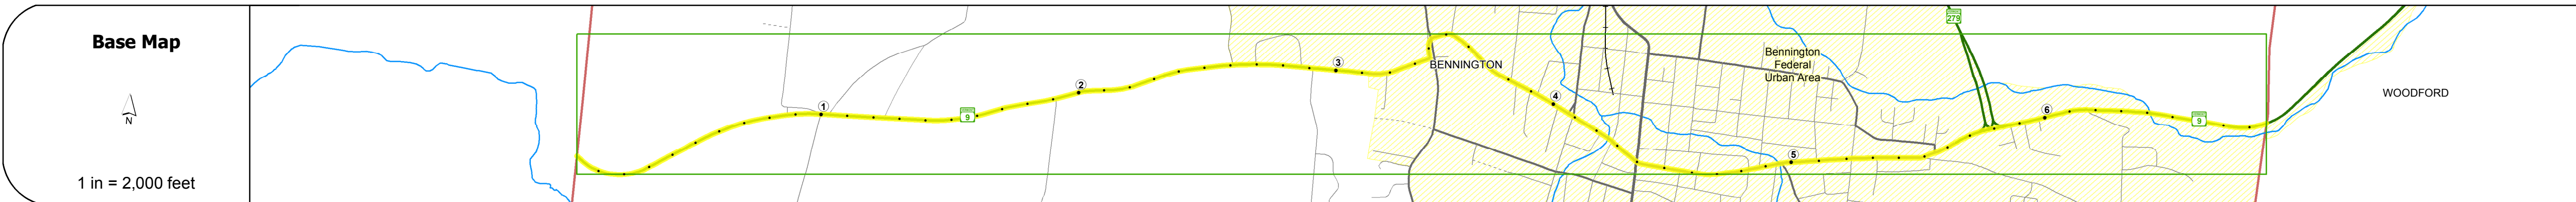


DISTRICT	TOWN	ROUTE
1	BENNINGTON	VT-9

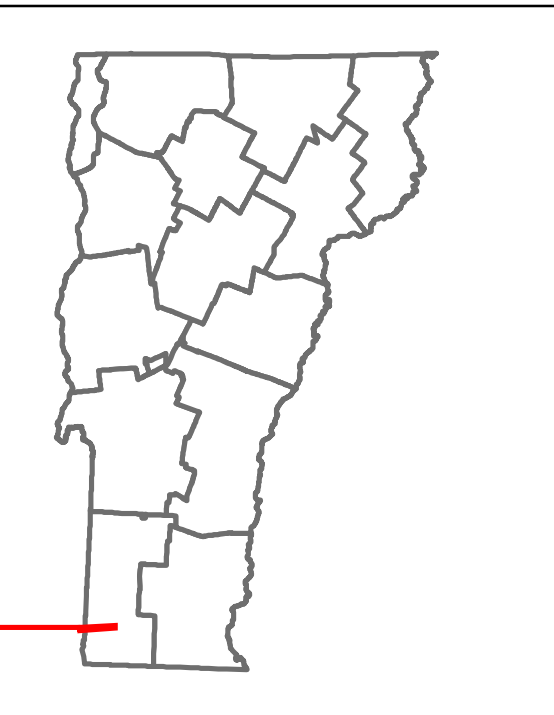

STRUCTURE DESCRIPTIONS

Culvert 5:
Culvert - 1919
Structure No. 30100000502021
Length: 12'
Under Clearance: 4.0'
Facility Carried: VT09
Bridge Type: MASONRY STONE ARCH
Features Intersected: BROOK
Maintenance: State

Bridge 6:
Tee Beam - 1923
Structure No. 200010000602022
Length: 48'
Width: 60.0'
Facility Carried: VT 00009 ML
Bridge Type: COND T-BEAM/STL BM
Features Intersected: WALLOOMSACK RIVER
Surface: Bituminous
Maintenance/Ownership: City/Municipal

Bridge 7:
Slab - 1930
Structure No. 300010000702021
Length: 22'
Width: 47.5'
Under Clearance: 4.0'
Facility Carried: VT09
Bridge Type: CONCRETE SLAB
Features Intersected: WALLOOMSACK BROOK
Surface: Bituminous
Maintenance: State

Bridge 8:
Slab - 1930
Structure No. 300010000802021
Length: 15'
Width: 41.0'
Under Clearance: 2.5'
Facility Carried: VT09
Bridge Type: CONCRETE SLAB
Features Intersected: BROOK
Surface: Bituminous
Maintenance: State

Bridge 9:
Stringer/multi-beam or girder - 1940
Structure No. 200010000902022
Length: 252'
Width: 40.0'
Facility Carried: VT 00009 ML
Bridge Type: 3-SPAN CONT RLD BM
Features Intersected: ROARING BRANCH
Surface: Bituminous
Maintenance/Ownership: State

Historic Projects <ul style="list-style-type: none"> Unknown Retreatment Resurface Bituminous Mix Skinny Mix Bituminous Seal 	Functional Class <ul style="list-style-type: none"> 1 - Interstate System 2 - Other Freeways and Expressways 3 - Principal Arterial 4 - Minor Arterial 5 - Major Collector 6 - Minor Collector 	Curves <ul style="list-style-type: none"> Left Right 	Road Widths <ul style="list-style-type: none"> Traverse Right 	Crash Locations <ul style="list-style-type: none"> Fatal Injury Property Damage Only Unknown Crash Type 	Mileage by Functional Class By Sheet 010-1 3 - Other Principal Arterial 6.869	Mileage by Town By Sheet BENNINGTON - V009-0202 6.869 of 6.869	DISTRICT 1	TOWN BENNINGTON	Date: 10/25/17	ROUTE VT-9
Indicated plans available - http://vtransmap01.aot.state.vt.us/rp/cpr/DWebstore/								1 of 1 TWN mileage: 0.0 to 6.869	ETE mileage: 0.0 to 6.869	