





# Route Log and Progress Chart

**DRAFT**

Please Note: Errors and Omissions May Exist.  
Contact the VTrans Mapping Section with questions or concerns.

DISTRICT	TOWN	ROUTE
2	BRATTLEBORO	VT-9

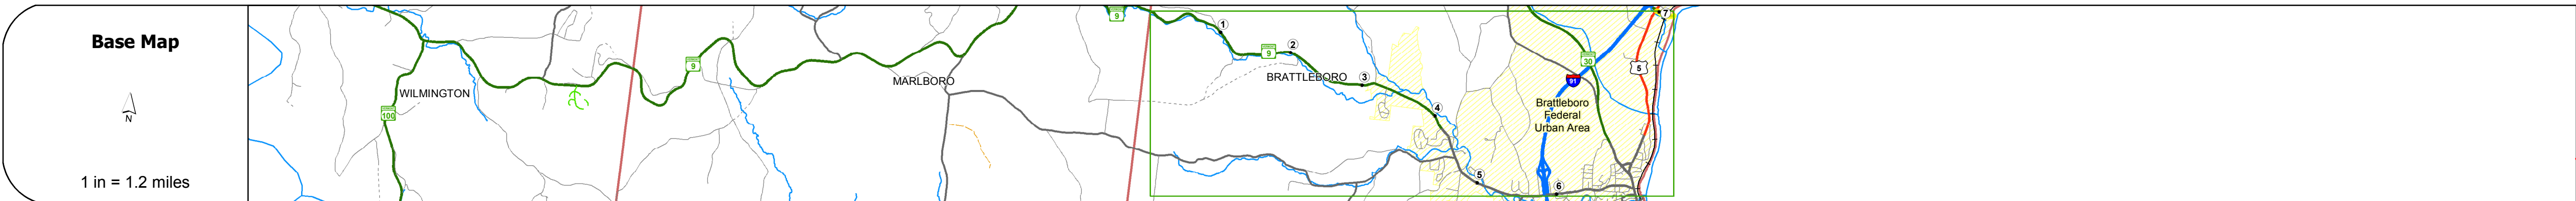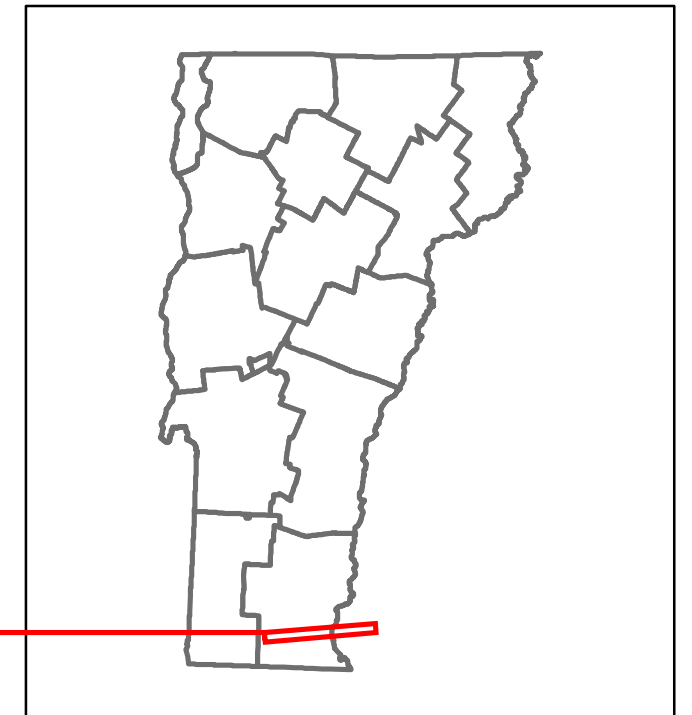

STRUCTURE DESCRIPTIONS	
Bridge 55:	Girder and floorbeam system - 2004 Structure No: 200010005513022 Length: 107' Height: 0.0' Facility Carried: RAILROAD BR. 62.56 Bridge Type: WELDED PL THRU GIRD Features Intersected: N.E.C.R.R. OVER VT 9

<b>Road Widths</b>	<table border="1"> <tr> <td>Travellane</td> <td>22</td> </tr> <tr> <td>Roadway</td> <td>36.5</td> </tr> <tr> <td>Lane Count</td> <td>2</td> </tr> <tr> <td>Base</td> <td>4" Crushed Stone</td> </tr> <tr> <td>Subbase</td> <td>18" Gravel</td> </tr> </table>	Travellane	22	Roadway	36.5	Lane Count	2	Base	4" Crushed Stone	Subbase	18" Gravel
Travellane	22										
Roadway	36.5										
Lane Count	2										
Base	4" Crushed Stone										
Subbase	18" Gravel										

<b>Curves</b>	22.9
---------------	------

<b>Grades</b>	
---------------	--

<b>Historic Projects</b>	<ul style="list-style-type: none"> <li>2004: NH 010-2(2)</li> <li>1985: F 010-2(1)S</li> <li>1977: Unknown</li> <li>1937: Unknown</li> <li>0: ST</li> </ul>
--------------------------	---

<b>Maintenance Garage</b>	
---------------------------	--

<b>Speed Zone</b>	35
-------------------	----

<b>Functional Class</b>	3
-------------------------	---

<b>National Highway System</b>	
--------------------------------	--

<b>Limited Access Highway</b>	
-------------------------------	--

<b>Traffic Counters</b>	3239
-------------------------	------

<b>Customer Service Level</b>	Arterial Highway
-------------------------------	------------------

<b>AADT Counts</b>	<table border="1"> <tr><td>2016</td><td>9000</td></tr> <tr><td>2015</td><td>8900</td></tr> <tr><td>2014</td><td>10500</td></tr> <tr><td>2013</td><td>12000</td></tr> <tr><td>2012</td><td>13600</td></tr> </table>	2016	9000	2015	8900	2014	10500	2013	12000	2012	13600
2016	9000										
2015	8900										
2014	10500										
2013	12000										
2012	13600										

<b>Crash Locations</b>	<table border="1"> <tr><td>2016</td><td></td></tr> <tr><td>2015</td><td></td></tr> <tr><td>2014</td><td></td></tr> <tr><td>2013</td><td></td></tr> <tr><td>2012</td><td></td></tr> </table>	2016		2015		2014		2013		2012	
2016											
2015											
2014											
2013											
2012											

<b>Historic Projects</b> <ul style="list-style-type: none"> <li>Unknown</li> <li>Retreatment</li> <li>Resurface</li> <li>Bituminous Mix</li> <li>Skinny Mix</li> <li>Bituminous Seal</li> </ul>	<b>Functional Class</b> <ul style="list-style-type: none"> <li>1 - Interstate System</li> <li>2 - Other Freeways and Expressways</li> <li>3 - Principal Arterial</li> <li>4 - Minor Arterial</li> <li>5 - Major Collector</li> <li>6 - Minor Collector</li> </ul>	<b>Curves</b> <ul style="list-style-type: none"> <li>Left (degrees)</li> <li>Right</li> </ul>	<b>Road Widths</b> (ft)	<b>Crash Locations</b> <ul style="list-style-type: none"> <li>Fatal</li> <li>Injury</li> <li>Property Damage Only</li> <li>Unknown Crash Type</li> </ul>	<b>Mileage by Functional Class By Sheet</b> 010-2 3 - Other Principal Arterial 0.513	<b>Mileage by Town By Sheet</b> BRATTLEBORO - V009-1302 Ghost Section - (US-5, MM 2.306 to 4.615) 0.234 of 7.204	<b>DISTRICT</b>	<b>TOWN</b>	<b>Date: 10/25/17</b>	<b>ROUTE</b>
							2	BRATTLEBORO	2 of 2 TWN mileage: 6.97 to 7.204	VT-9 ETE mileage: 44.416 to 44.65