

## **Route Log and Progress Chart**

High Crash Locations (HCL's)

1 - 100 301 - 400

101 - 200 401 - 800

**DRAFT** Please Note: Errors and Omissions May Exist. **BRAINTREE** Contact the VTrans Mapping Section with questions or concerns.

**DISTRICT TOWN ROUTE** VT-12

Page Total Mileage: 1.556 mi




1 of 1

TWN mileage: 0.0 to 1.556

**BRAINTREE** 

ETE mileage:

36.882 to 38.438

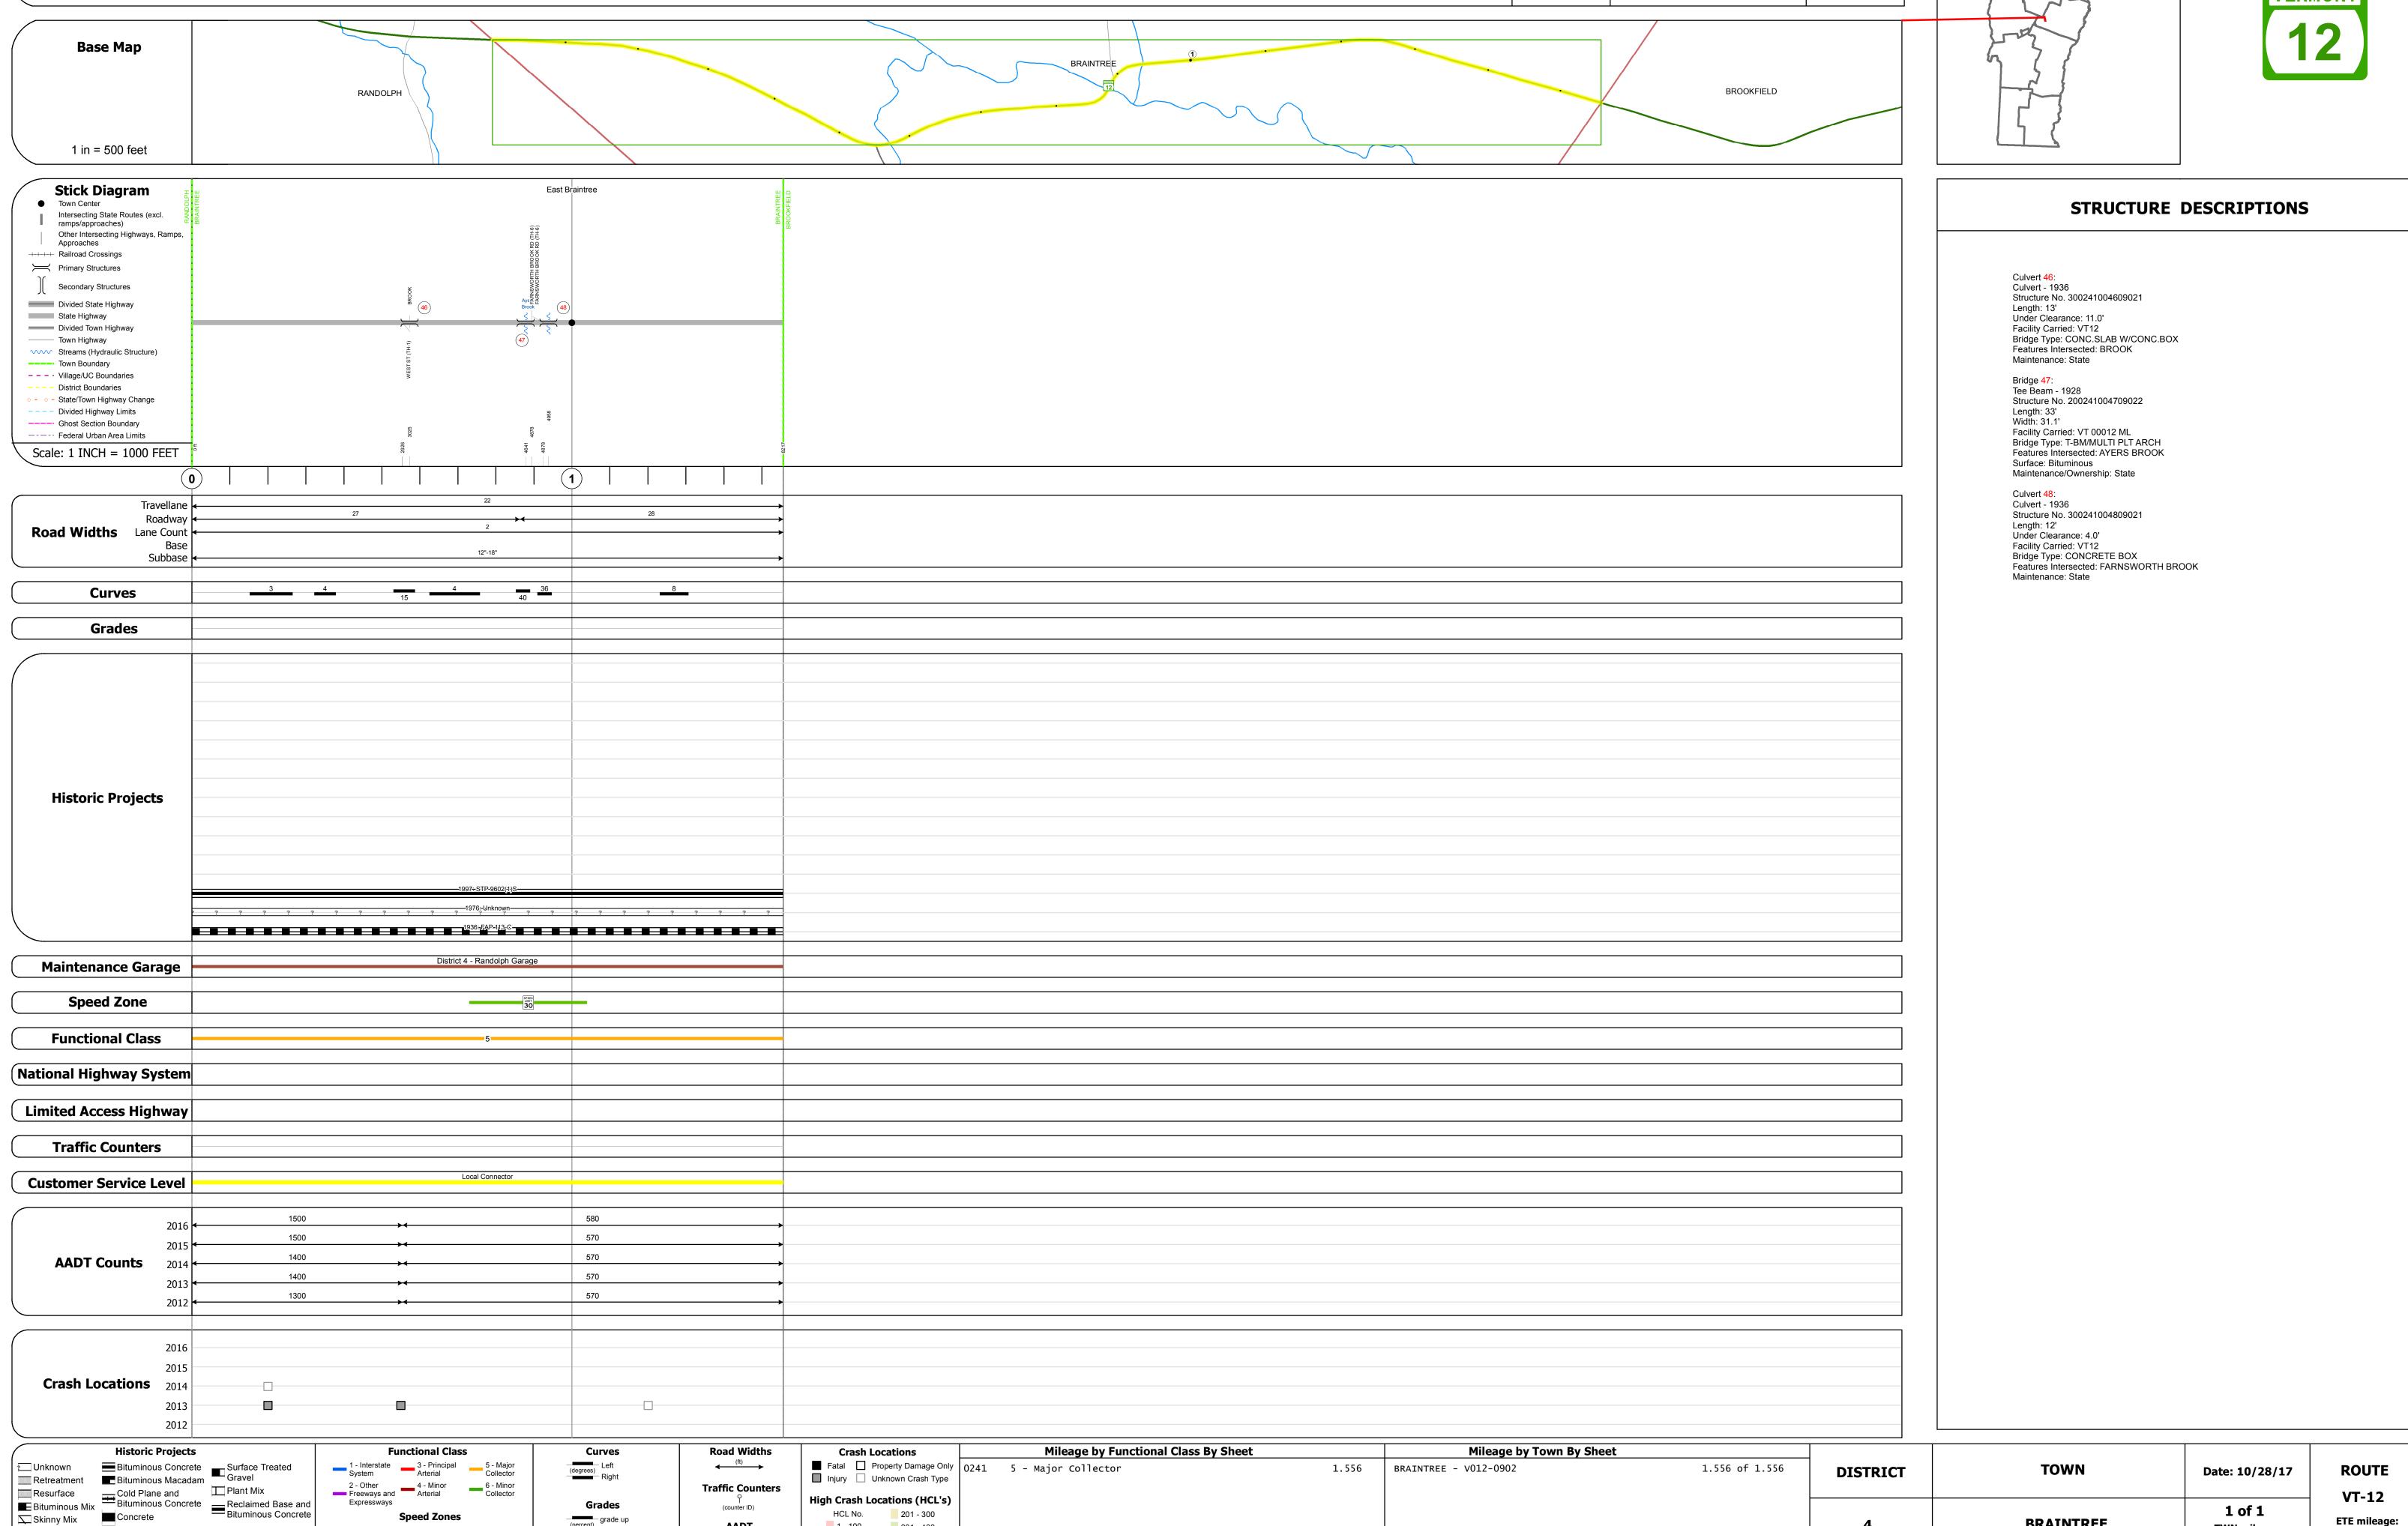

Page Total Mileage: 1.556 mi

Skinny Mix Concrete

Bituminous Seal **胚** Gravel