

















# Route Log and Progress Chart

**DRAFT**

Please Note: Errors and Omissions May Exist.  
Contact the VTrans Mapping Section with questions or concerns.

DISTRICT	TOWN	ROUTE
4	BETHEL	VT-12

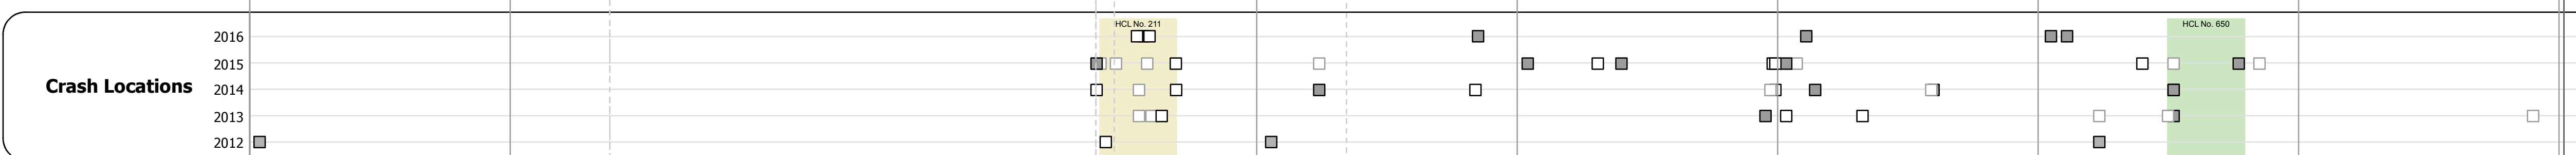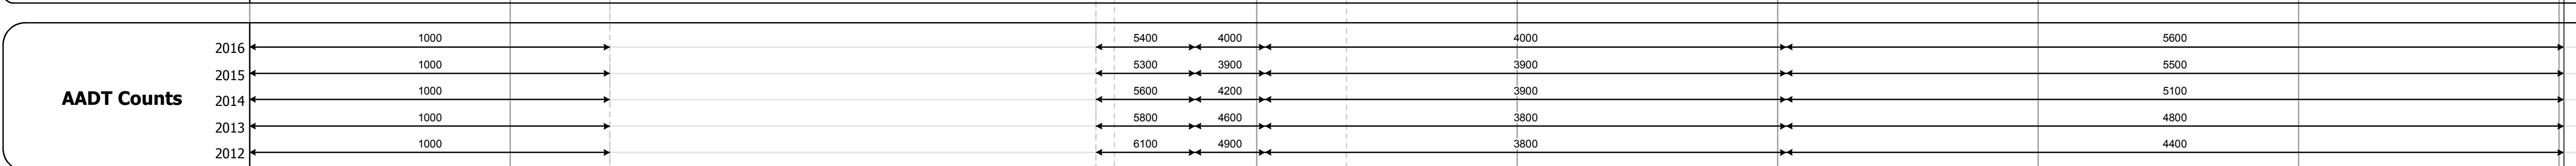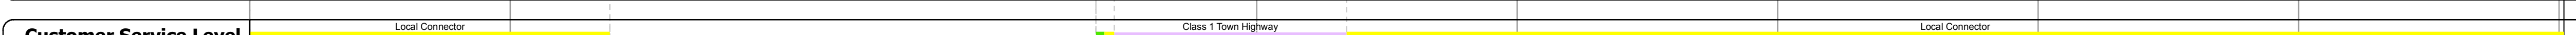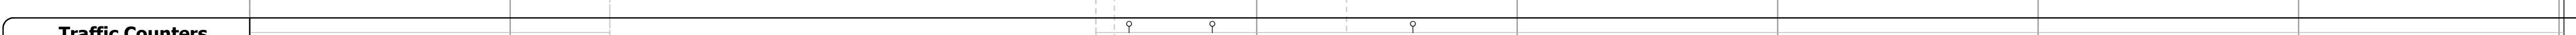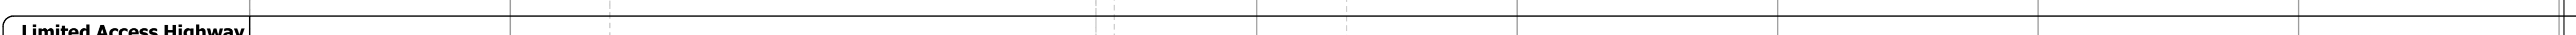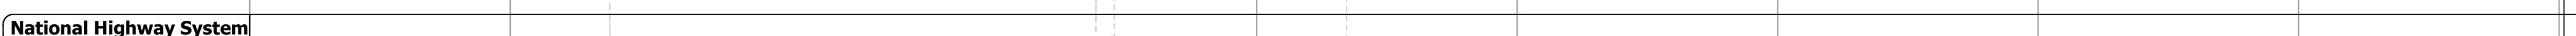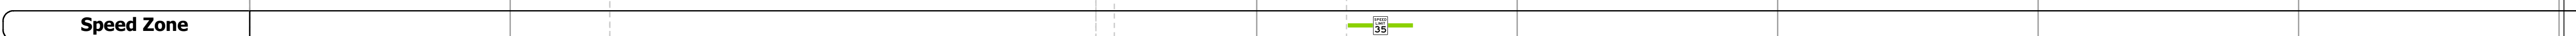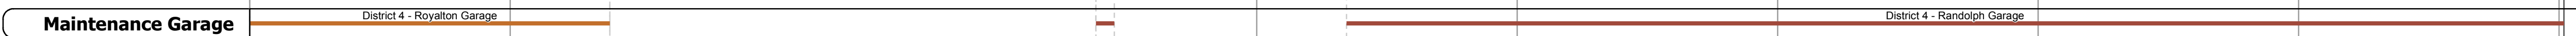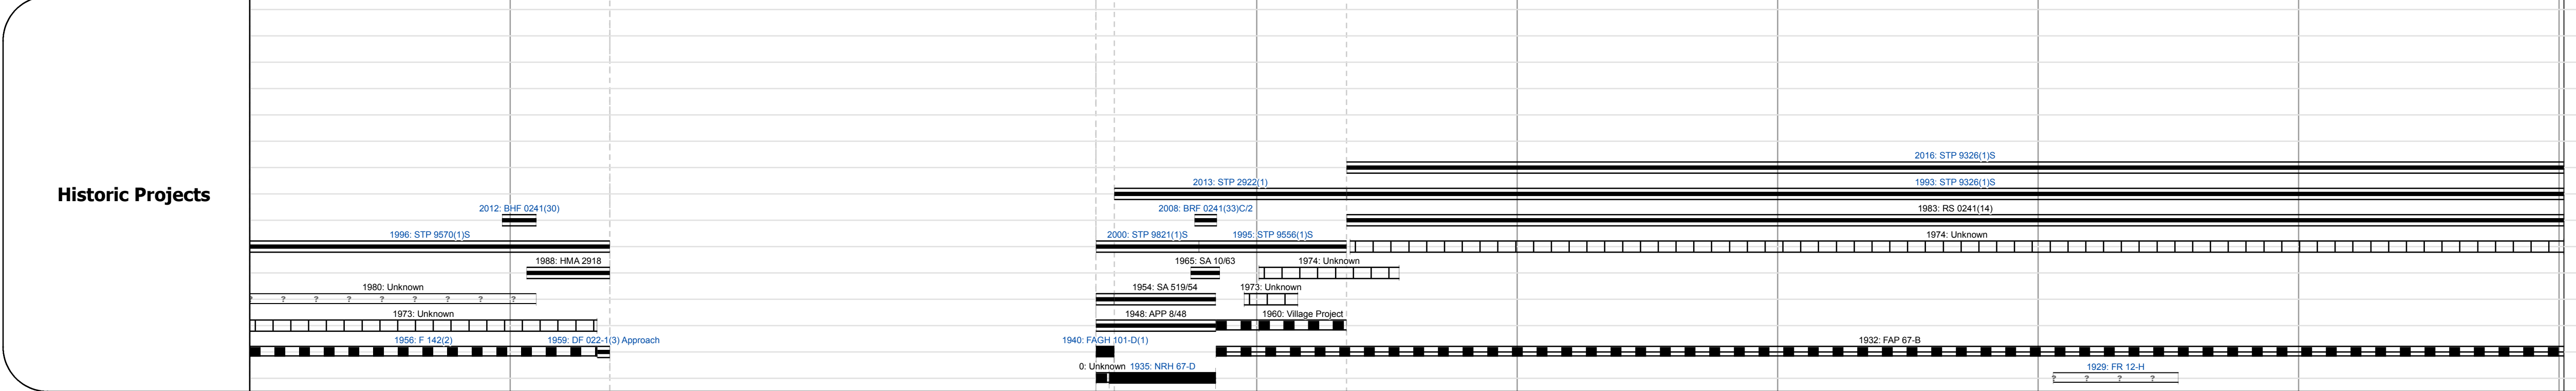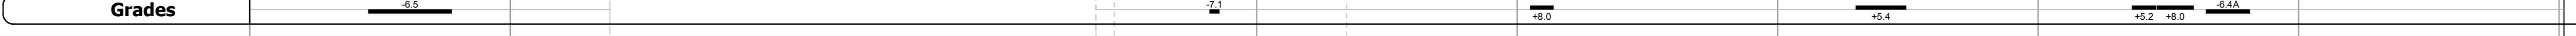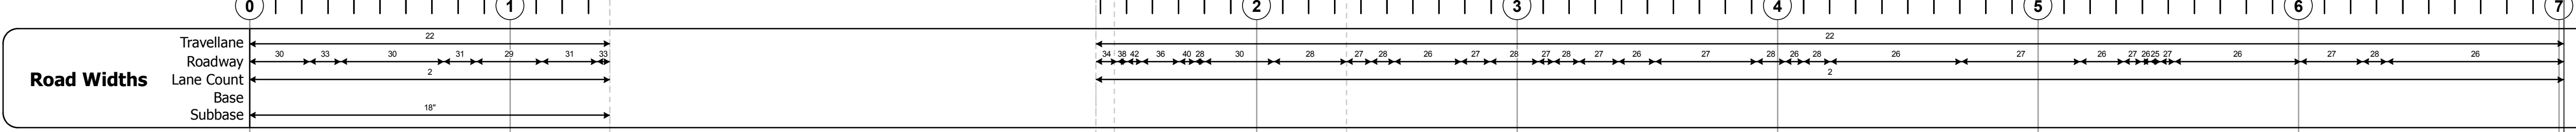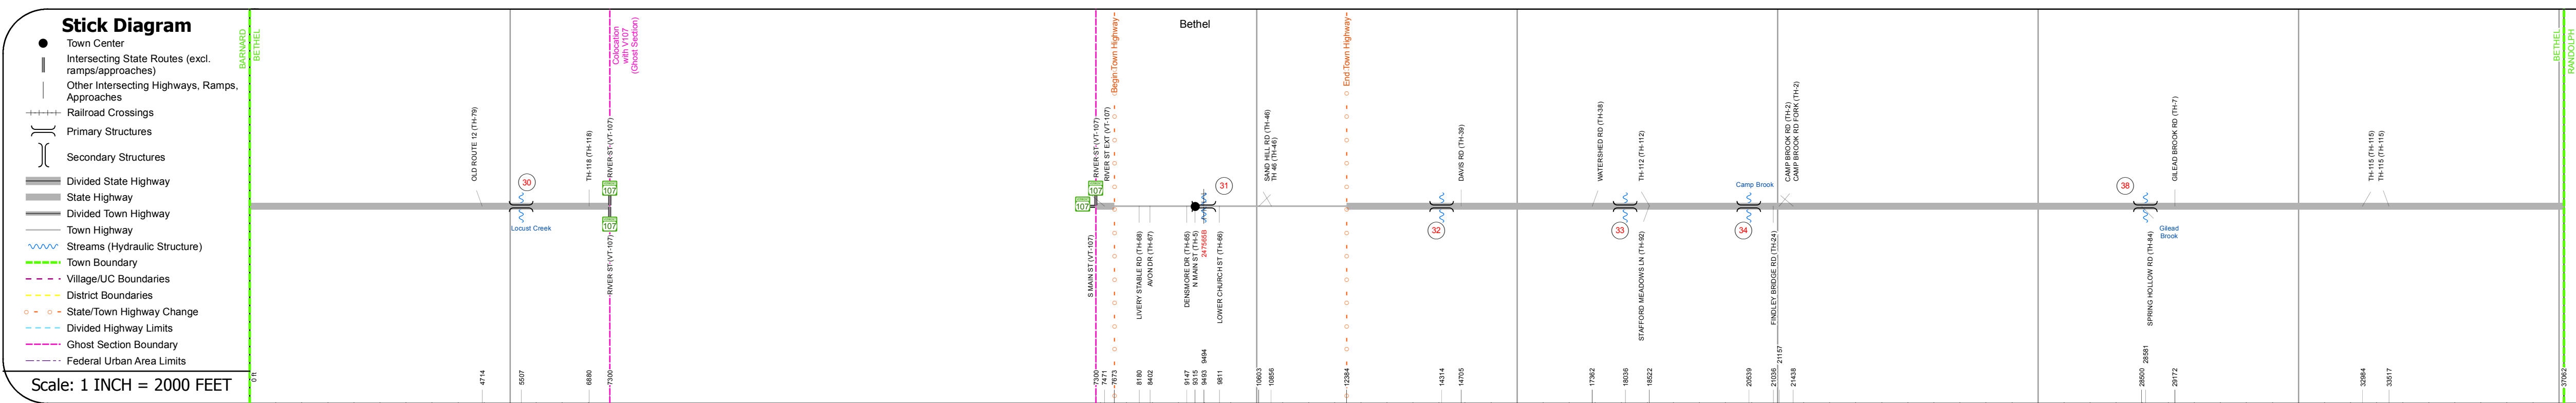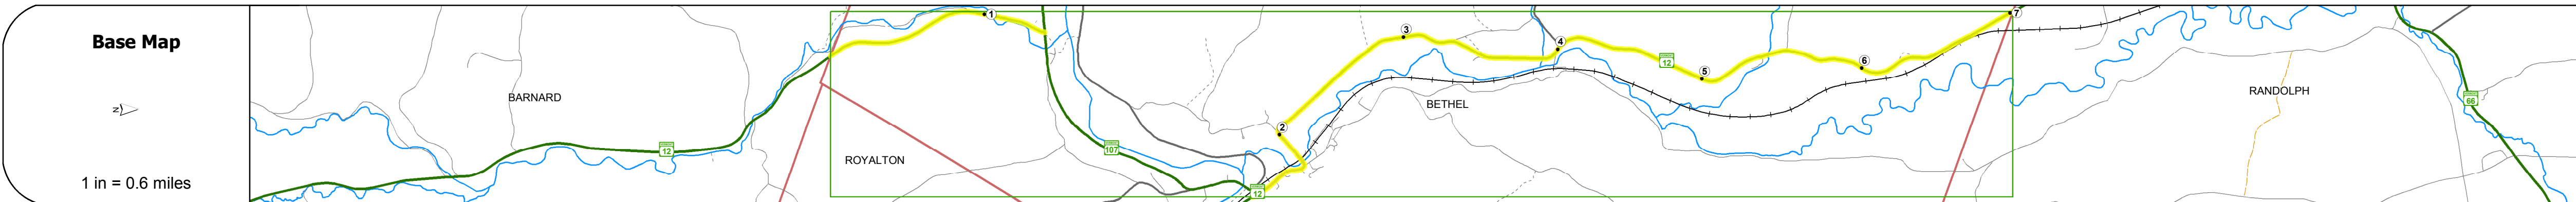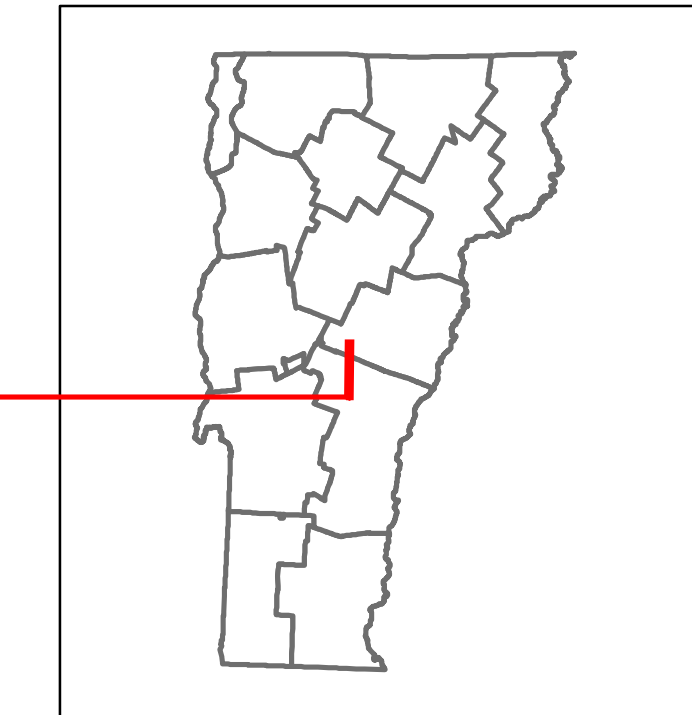

### STRUCTURE DESCRIPTIONS

**Bridge 30:**  
Stringer/multi-beam or girder - 2012  
Structure No. 200241003014042  
Length: 121'  
Width: 30.0'  
Facility Carried: VT 00012 ML  
Bridge Type: WELDED PLATE GIRDER  
Features Intersected: LOCUST CREEK  
Maintenance/Ownership: State

**Bridge 31:**  
Stringer/multi-beam or girder - 2006  
Structure No. 200241003114042  
Length: 183'  
Width: 28.7'  
Under Clearance: 20.55'  
Facility Carried: VT 00012 ML  
Bridge Type: WELDED PLATE GIRDER  
Features Intersected: 3RD BR WHITE R. + NECRR  
Surface: Bituminous  
Maintenance/Ownership: Town

**Bridge 32:**  
Slab - 1931  
Structure No. 300241003214041  
Length: 17'  
Width: 26.5'  
Under Clearance: 3.25'  
Facility Carried: VT12  
Bridge Type: CONCRETE SLAB  
Features Intersected: BROOK  
Surface: Bituminous  
Maintenance: State

**Culvert 33:**  
Culvert - 1932  
Structure No. 300241003314041  
Length: 9'  
Under Clearance: 6.0'  
Facility Carried: VT12  
Bridge Type: CONCRETE BOX  
Features Intersected: BROOK  
Maintenance: State

**Bridge 34:**  
Tee Beam - 1928  
Structure No. 200241003414042  
Length: 43'  
Width: 20.0'  
Facility Carried: VT 00012 ML  
Bridge Type: CONCRETE T-BEAM  
Features Intersected: CAMP BROOK  
Surface: Bituminous  
Maintenance/Ownership: State

**Bridge 38:**  
Truss - deck - 1928  
Structure No. 200241003814042  
Length: 326'  
Width: 24.0'  
Facility Carried: VT 00012 ML  
Bridge Type: 4 SP STL DECK TRUSS  
Features Intersected: GILEAD BROOK  
Surface: Bituminous  
Maintenance/Ownership: State

<b>Historic Projects</b> <ul style="list-style-type: none"> <li>Unknown</li> <li>Retreatment</li> <li>Resurface</li> <li>Bituminous Mix</li> <li>Skinny Mix</li> <li>Bituminous Seal</li> </ul>	<b>Functional Class</b> <ul style="list-style-type: none"> <li>1 - Interstate System</li> <li>2 - Other Freeways and Expressways</li> <li>3 - Principal Arterial</li> <li>4 - Minor Arterial</li> <li>5 - Major Collector</li> <li>6 - Minor Collector</li> </ul>	<b>Curves</b> <ul style="list-style-type: none"> <li>Left</li> <li>Right</li> </ul>	<b>Road Widths</b> <ul style="list-style-type: none"> <li>Gravel</li> <li>Plant Mix</li> <li>Reclaimed Base and Bituminous Concrete</li> </ul>	<b>Crash Locations</b> <ul style="list-style-type: none"> <li>Fatal</li> <li>Injury</li> <li>Property Damage Only</li> <li>Unknown Crash Type</li> </ul>	<b>Mileage by Functional Class By Sheet</b> 0241 4 - Minor Arterial 0241 5 - Major Collector 0.032 6.987	<b>Mileage by Town By Sheet</b> BETHEL - V012-1404 Ghost Section - (VT-107, MM 1.536 to 3.402) 7.019 of 7.019	<b>DISTRICT</b> 4	<b>TOWN</b> BETHEL	<b>Date:</b> 10/25/17	<b>ROUTE</b> VT-12 ETE mileage: 23.105 to 30.124
<b>Speed Zones</b> 25 30 35 40 45 50 55 60 65								<b>1 of 1</b> TWN mileage: 0.0 to 7.019	<b>Page Total Mileage:</b> 7.019 mi	