














Route Log and Progress Chart

DRAFT

Please Note: Errors and Omissions May Exist.
Contact the VTrans Mapping Section with questions or concerns.

DISTRICT	TOWN	ROUTE
7	EAST MONTEPELIER	VT-14

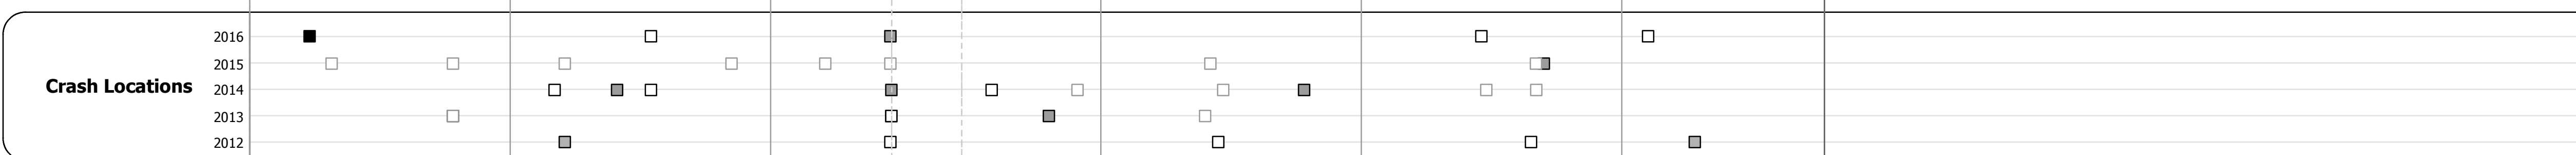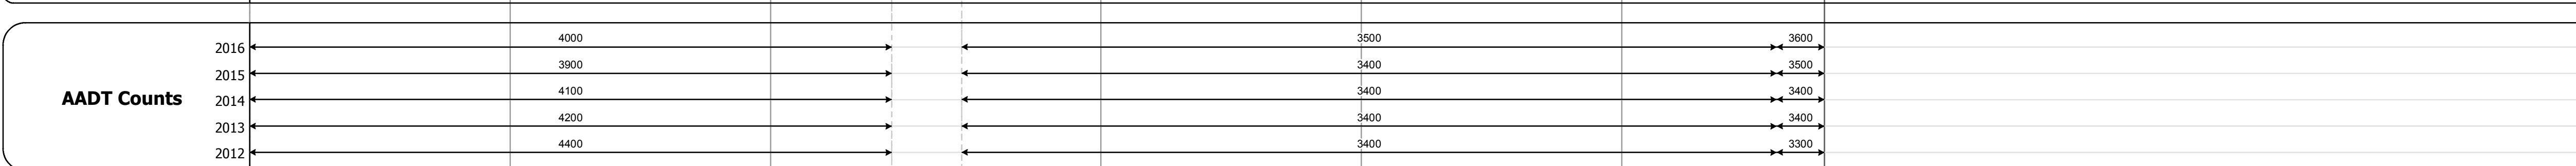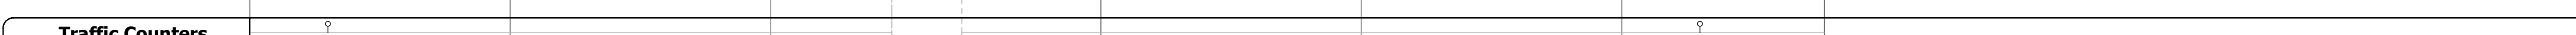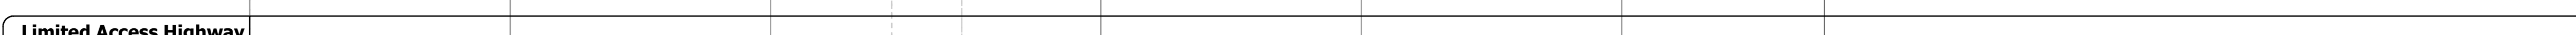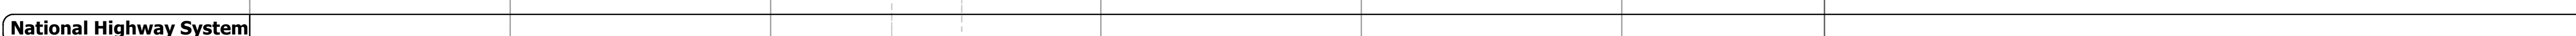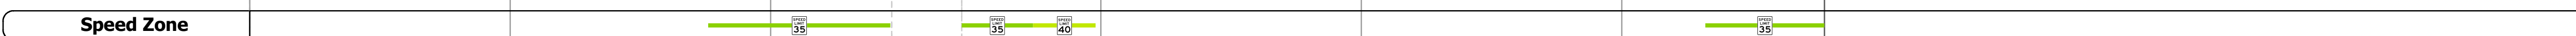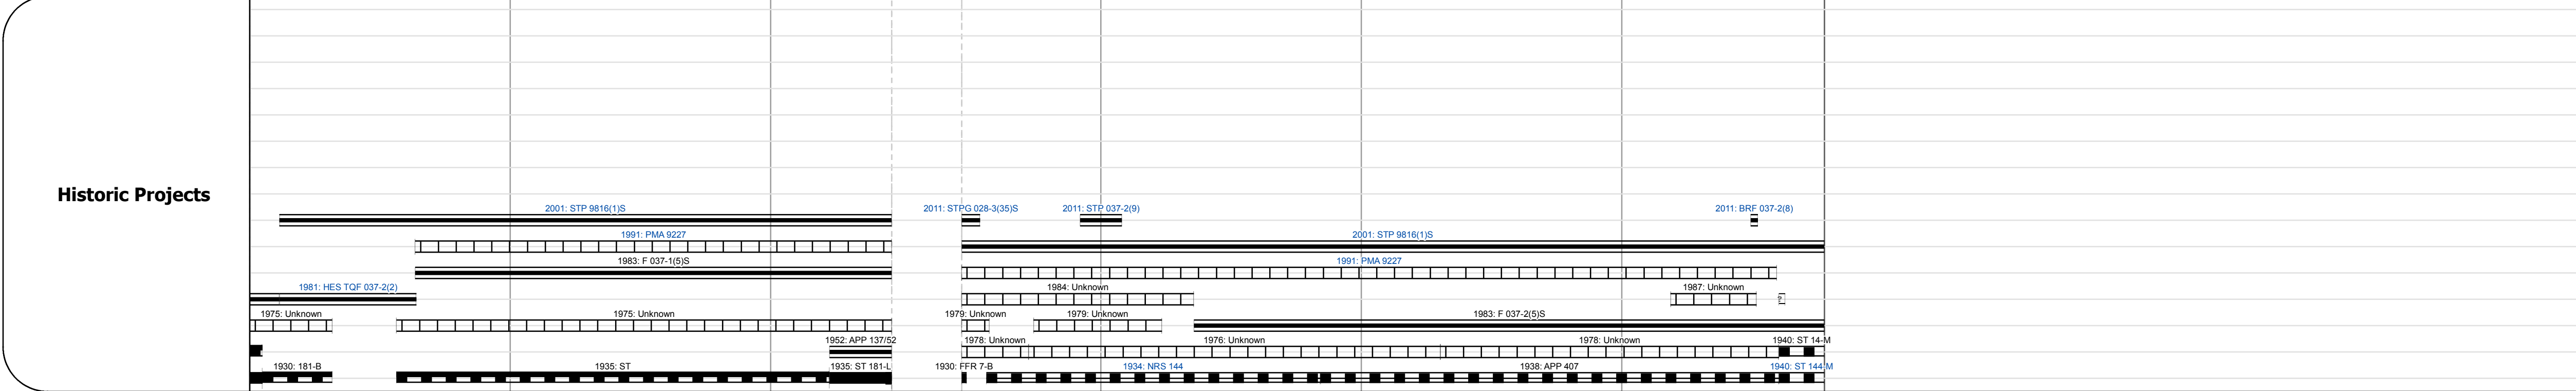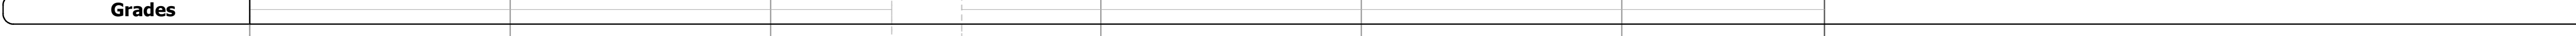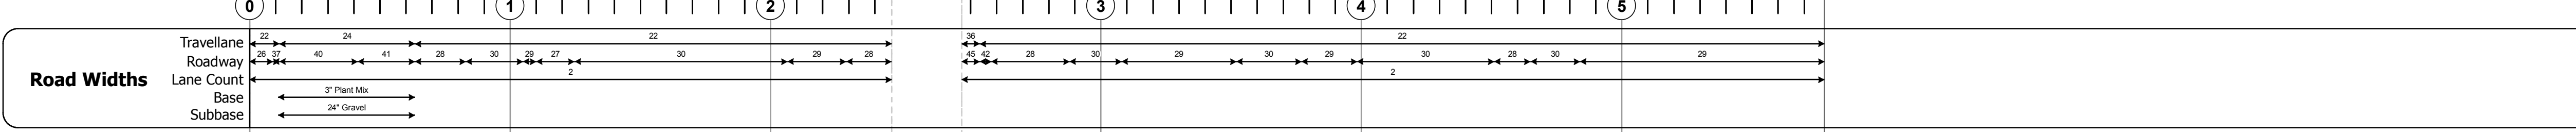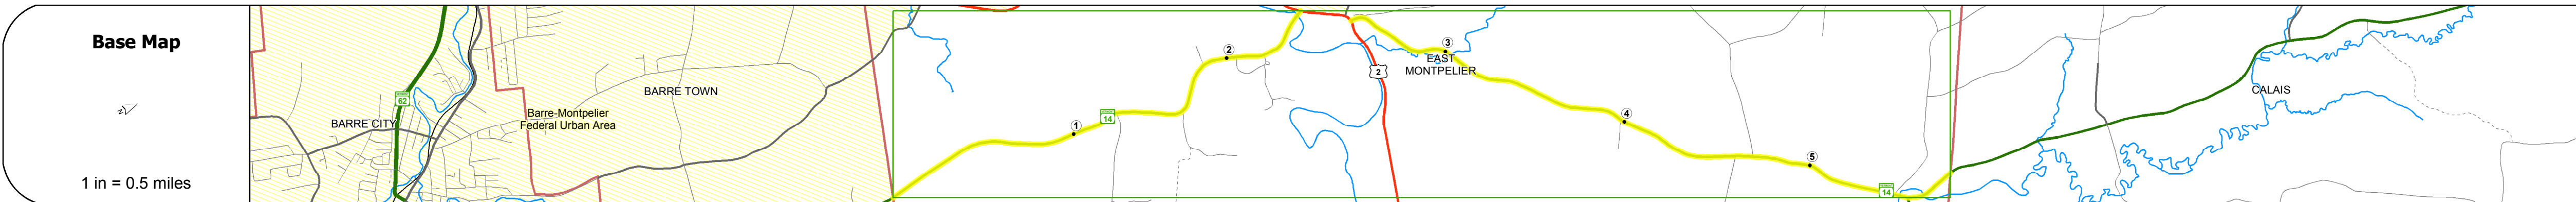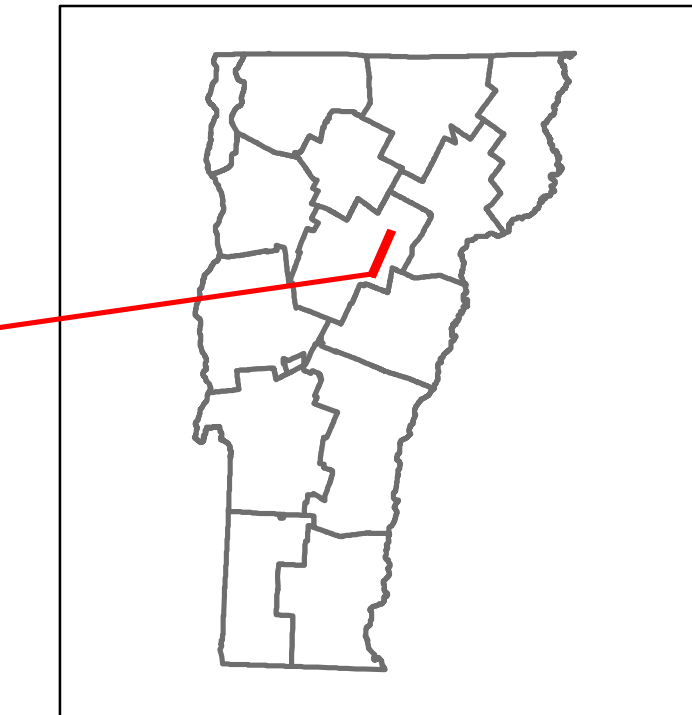

STRUCTURE DESCRIPTIONS

Bridge 68:
Stringer/multi-beam or girder - 1936
Structure No. 200037006812072
Length: 119'
Width: 25.2'
Facility Carried: VT 00014 ML
Bridge Type: TWO SPAN ROLLED BEAM
Features Intersected: WINOOSKI RIVER
Surface: Bituminous
Maintenance/Ownership: State

Bridge 69:
Slab - 2010
Structure No. 200037006912072
Length: 34'
Width: 30.0'
Weight Limit: 0
Facility Carried: VT 00014 ML
Bridge Type: CONCRETE SLAB
Features Intersected: SODOM POND BROOK
Surface: Bituminous
Maintenance/Ownership: State

Bridge 71:
Stringer/multi-beam or girder - 2011
Structure No. 200037007112072
Length: 64'
Width: 31.2'
Facility Carried: VT 00014 ML
Bridge Type: ROLLED BEAM
Features Intersected: KINGSBURY BRANCH
Surface: Bituminous
Maintenance/Ownership: State

Bridge 72:
Stringer/multi-beam or girder - 1947
Structure No. 200037007212072
Length: 84'
Width: 32.8'
Facility Carried: VT 00014 ML
Bridge Type: ROLLED BEAM
Features Intersected: NORTH MONTEPELIER POND
Surface: Bituminous
Maintenance/Ownership: State

Historic Projects		Functional Class		Curves		Road Widths		Crash Locations		Mileage by Functional Class By Sheet		Mileage by Town By Sheet		DISTRICT	TOWN	Date: 10/25/17	ROUTE
Unknown	Bituminous Concrete	1 - Interstate System	3 - Principal Arterial	Left (degrees)	5 - Major Collector	(ft)	Fatal	037-2 4 - Minor Arterial	3,313	EAST MONTEPELIER - V014-1207	7	EAST MONTEPELIER	10/25/17	VT-14			
Retreatment	Bituminous Macadam	2 - Other	4 - Minor Arterial	Right	6 - Minor Collector	Counters	Injury	037-1 4 - Minor Arterial	2,465	Ghost Section - (US-2, WM 2.733 to 3.001)			1 of 1	ETE mileage: 52.807 to 58.585			
Resurface	Cold Plane and Bituminous Concrete	Freeways and Expressways	Reclaimed Base and Bituminous Concrete	grade up	Skippy Mix	AADT (count)	Unknown Crash Type				5.778 of 5.778						
Bituminous Seal	Concrete			grade down	Bituminous Concrete		High Crash Locations (HCL's)				Page Total Mileage: 5.778 mi						
										Page Total Mileage: 5.778 mi							