## **Route Log and Progress Chart**

**High Crash Locations (HCL's)** 


HCL No. 201 - 300

1 - 100 301 - 400

**DRAFT** Please Note: Errors and Omissions May Exist.

**DISTRICT ROUTE TOWN WOODBURY** VT-14

Page Total Mileage: 7.691 mi

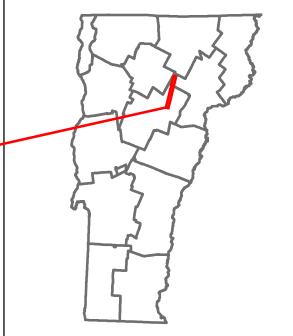

VT-14


ETE mileage:

65.487 to 73.178

1 of 1

TWN mileage:

WOODBURY

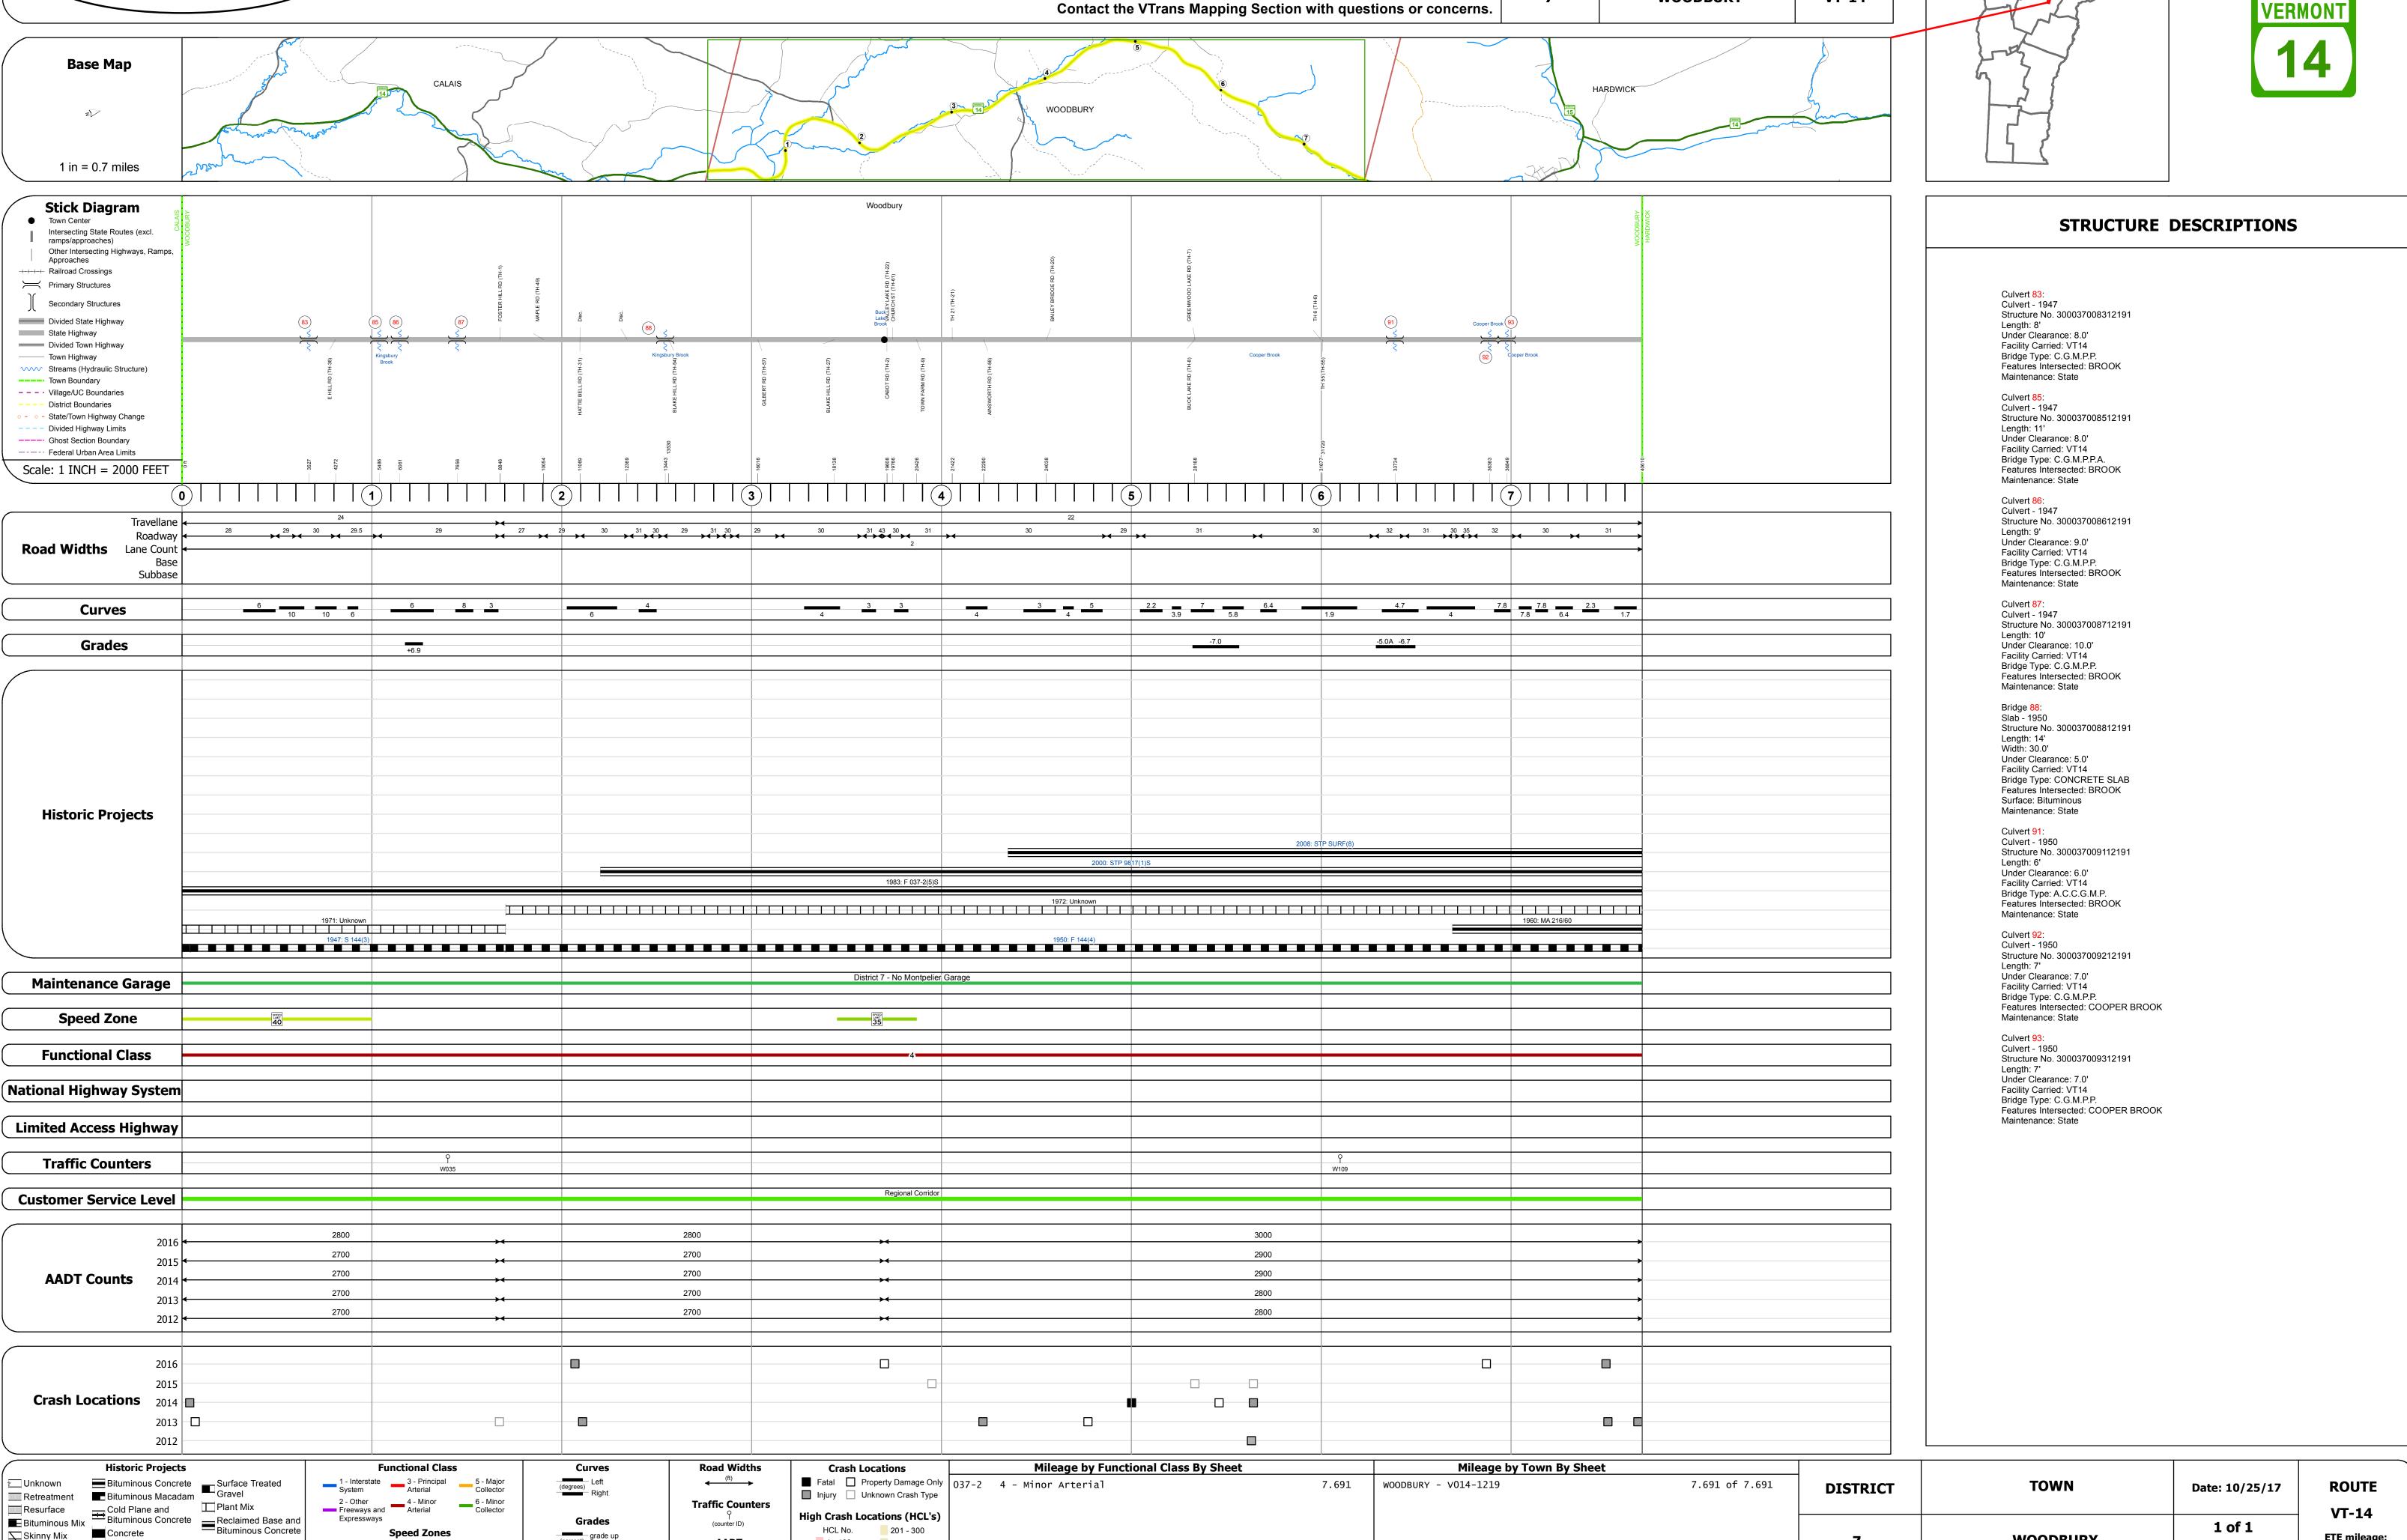

Page Total Mileage: 7.691 mi

Skinny Mix Concrete