






Route Log and Progress Chart

DRAFT

Please Note: Errors and Omissions May Exist.
Contact the VTrans Mapping Section with questions or concerns.

DISTRICT	TOWN	ROUTE
8	CAMBRIDGE	VT-15

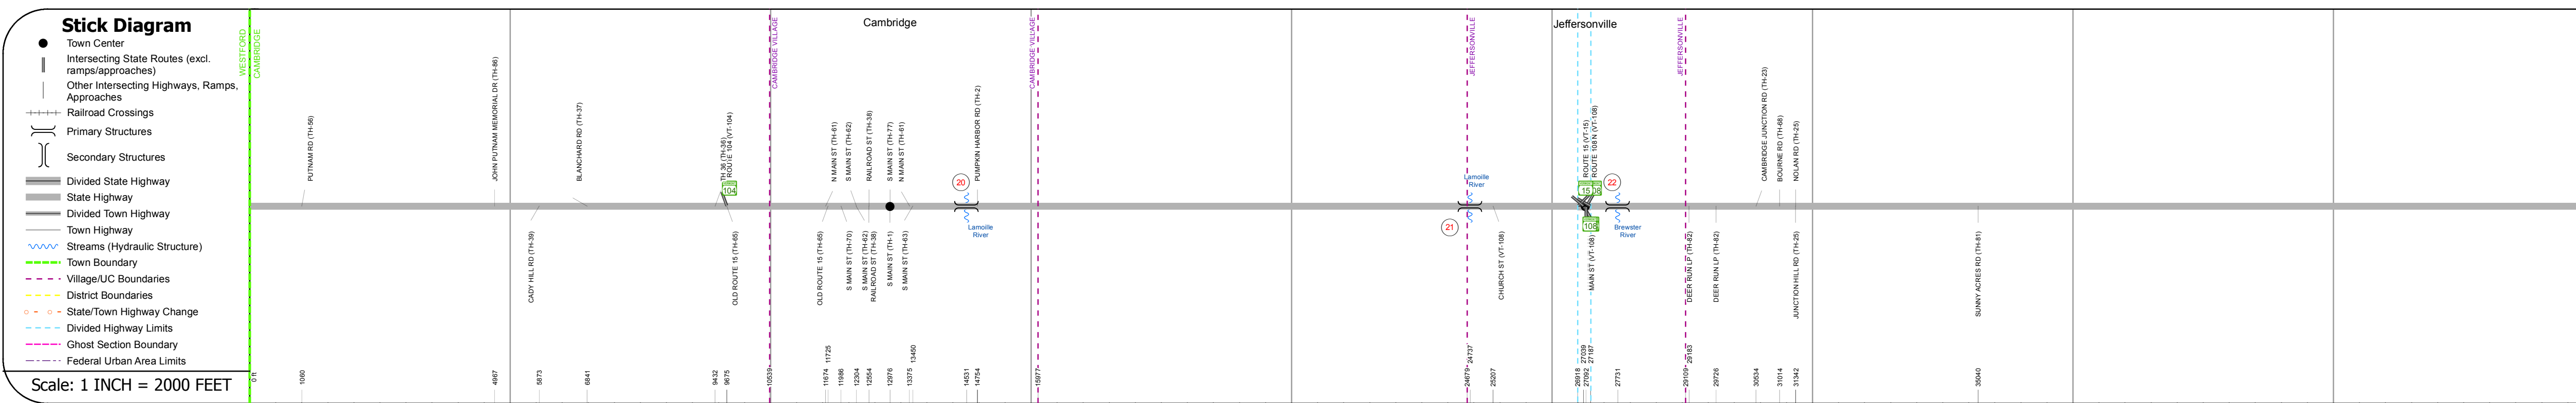
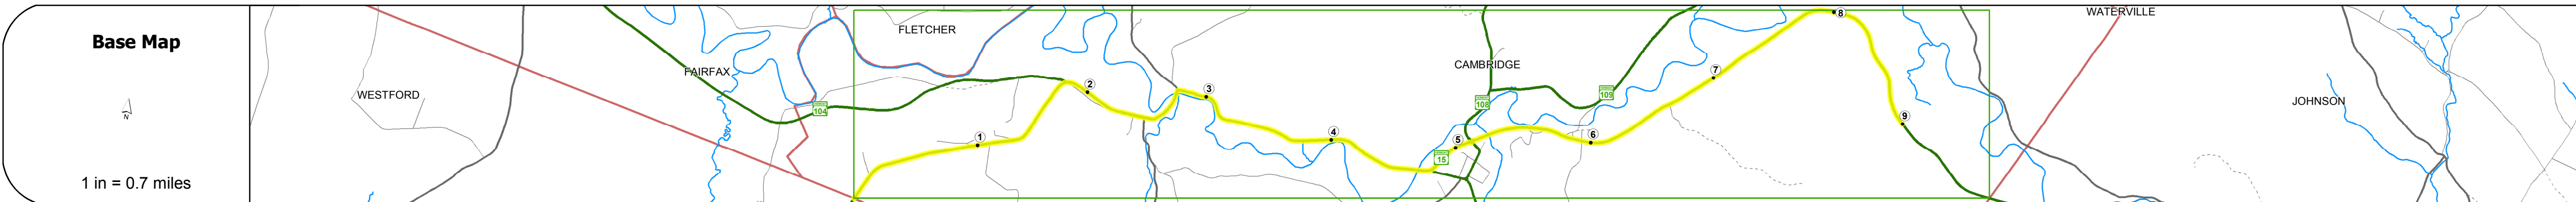
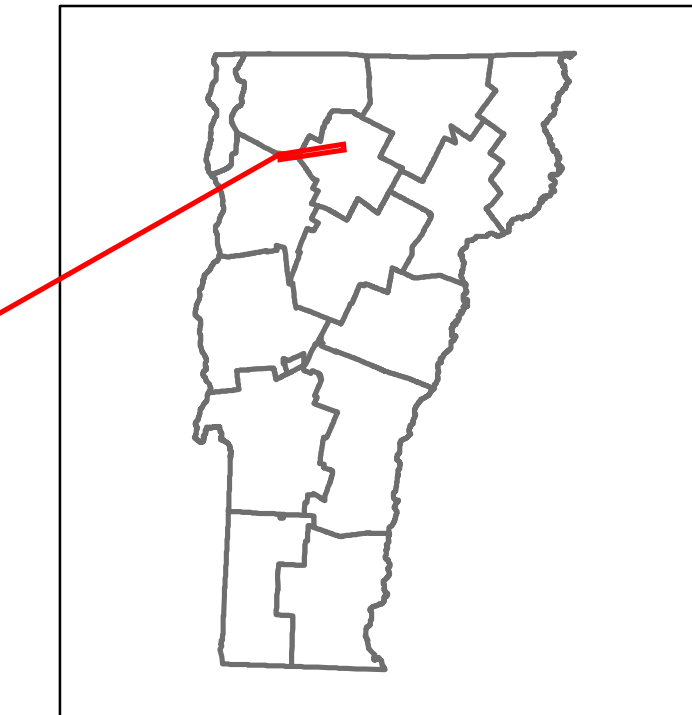


STRUCTURE DESCRIPTIONS


Bridge 20:
Stringer/multi-beam or girder - 1950
Structure No: 200030002008022
Length: 399'
Width: 37.3'
Facility Carried: VT 00015 ML
Bridge Type: 5-SPAN ROLLED BEAM
Features Intersected: LAMOILLE RIVER
Surface: Bituminous
Maintenance/Ownership: State

Bridge 21:
Stringer/multi-beam or girder - 1991
Structure No: 200030002108022
Length: 259'
Width: 38.9'
Facility Carried: VT 00015 ML
Bridge Type: 3-SP.CONT.WLD.GIRDER
Features Intersected: LAMOILLE RIVER
Surface: Bituminous
Maintenance/Ownership: State

Bridge 22:
Stringer/multi-beam or girder - 1959
Structure No: 200030002208022
Length: 118'
Width: 30.0'
Facility Carried: VT 00015 ML
Bridge Type: 2-SPAN ROLLED BEAM
Features Intersected: BREWSTER RIVER
Surface: Bituminous
Maintenance/Ownership: State

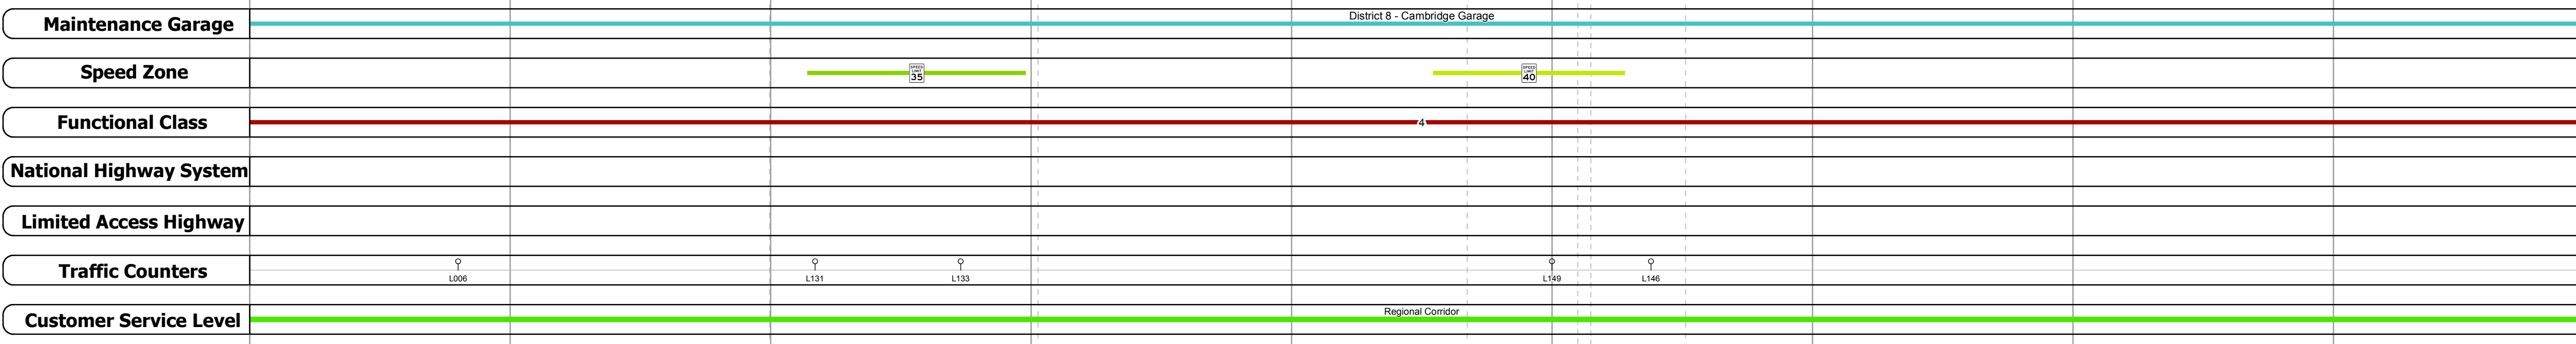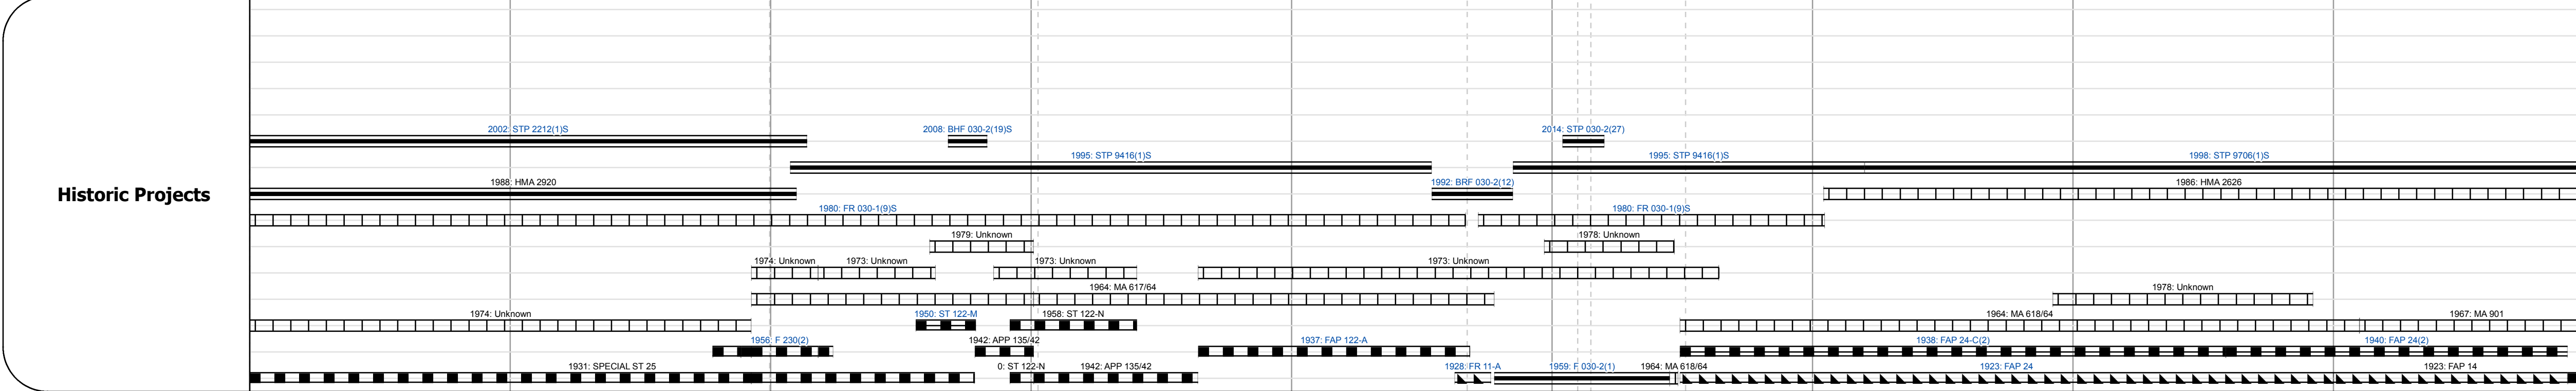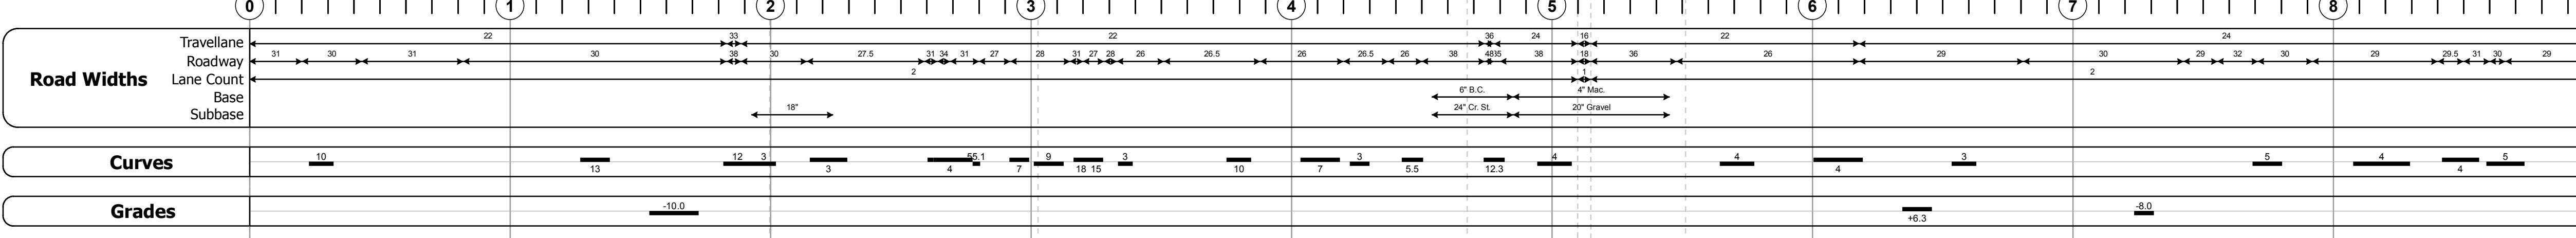

Year	Station 0+00	Station 1+00	Station 2+00	Station 3+00	Station 4+00	Station 5+00	Station 6+00	Station 7+00	Station 8+00
2016	5200	8100	8100	7700	6600	6000			6300
2015	5100	7900	7900	7800	6500	5900			6200
2014	4800	7700	7800	7800	6500	6100			6200
2013	4600	7500	7800	7700	6600	6200			6100
2012	4300	7300	7700	7700	6600	6400			6100

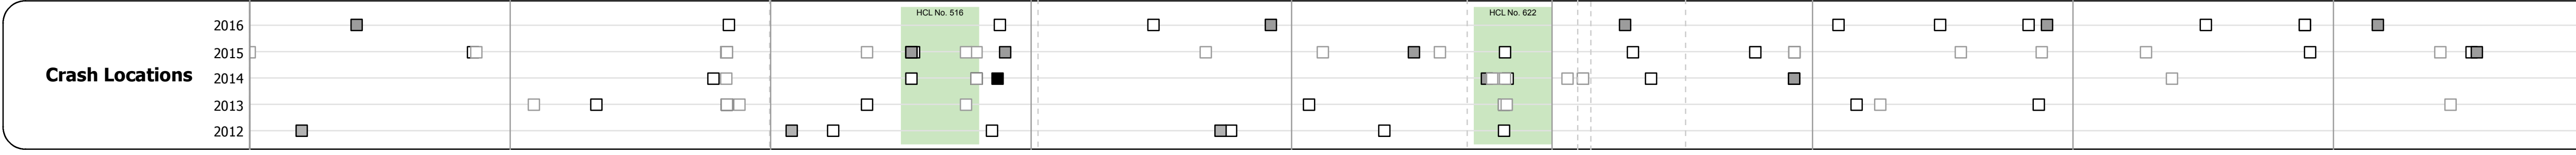

Historic Projects	Functional Class	Curves	Road Widths	Crash Locations	Mileage by Functional Class By Sheet	Mileage by Town By Sheet
<ul style="list-style-type: none"> Unknown Retreatment Resurface Bituminous Mix Skinny Mix Bituminous Seal 	<ul style="list-style-type: none"> 1 - Interstate System 2 - Other Freeways and Expressways 3 - Principal Arterial 4 - Minor Arterial 5 - Major Collector 6 - Minor Collector 	<ul style="list-style-type: none"> Left Right grade up grade down 	<ul style="list-style-type: none"> (ft) (count) 	<ul style="list-style-type: none"> Fatal Injury Property Damage Only Unknown Crash Type 	<ul style="list-style-type: none"> 030-2 4 - Minor Arterial 030-1 4 - Minor Arterial 	<ul style="list-style-type: none"> CAMBRIDGE - V015-0802 9.0 of 9.833