


## **Route Log and Progress Chart**


1 - 100 301 - 400

101 - 200 401 - 800

**DRAFT** Please Note: Errors and Omissions May Exist. **WALTHAM** Contact the VTrans Mapping Section with questions or concerns.

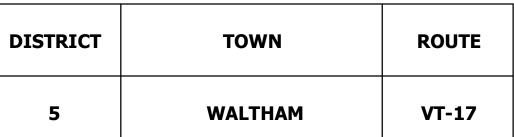

Page Total Mileage: 0.926 mi

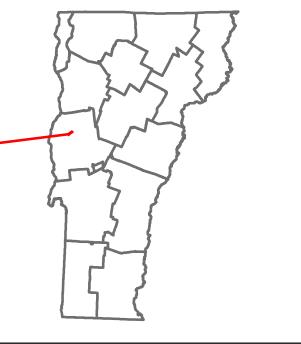



1 of 1


TWN mileage:

0.0 to 0.926

**WALTHAM** 

ETE mileage:

13.573 to 14.499

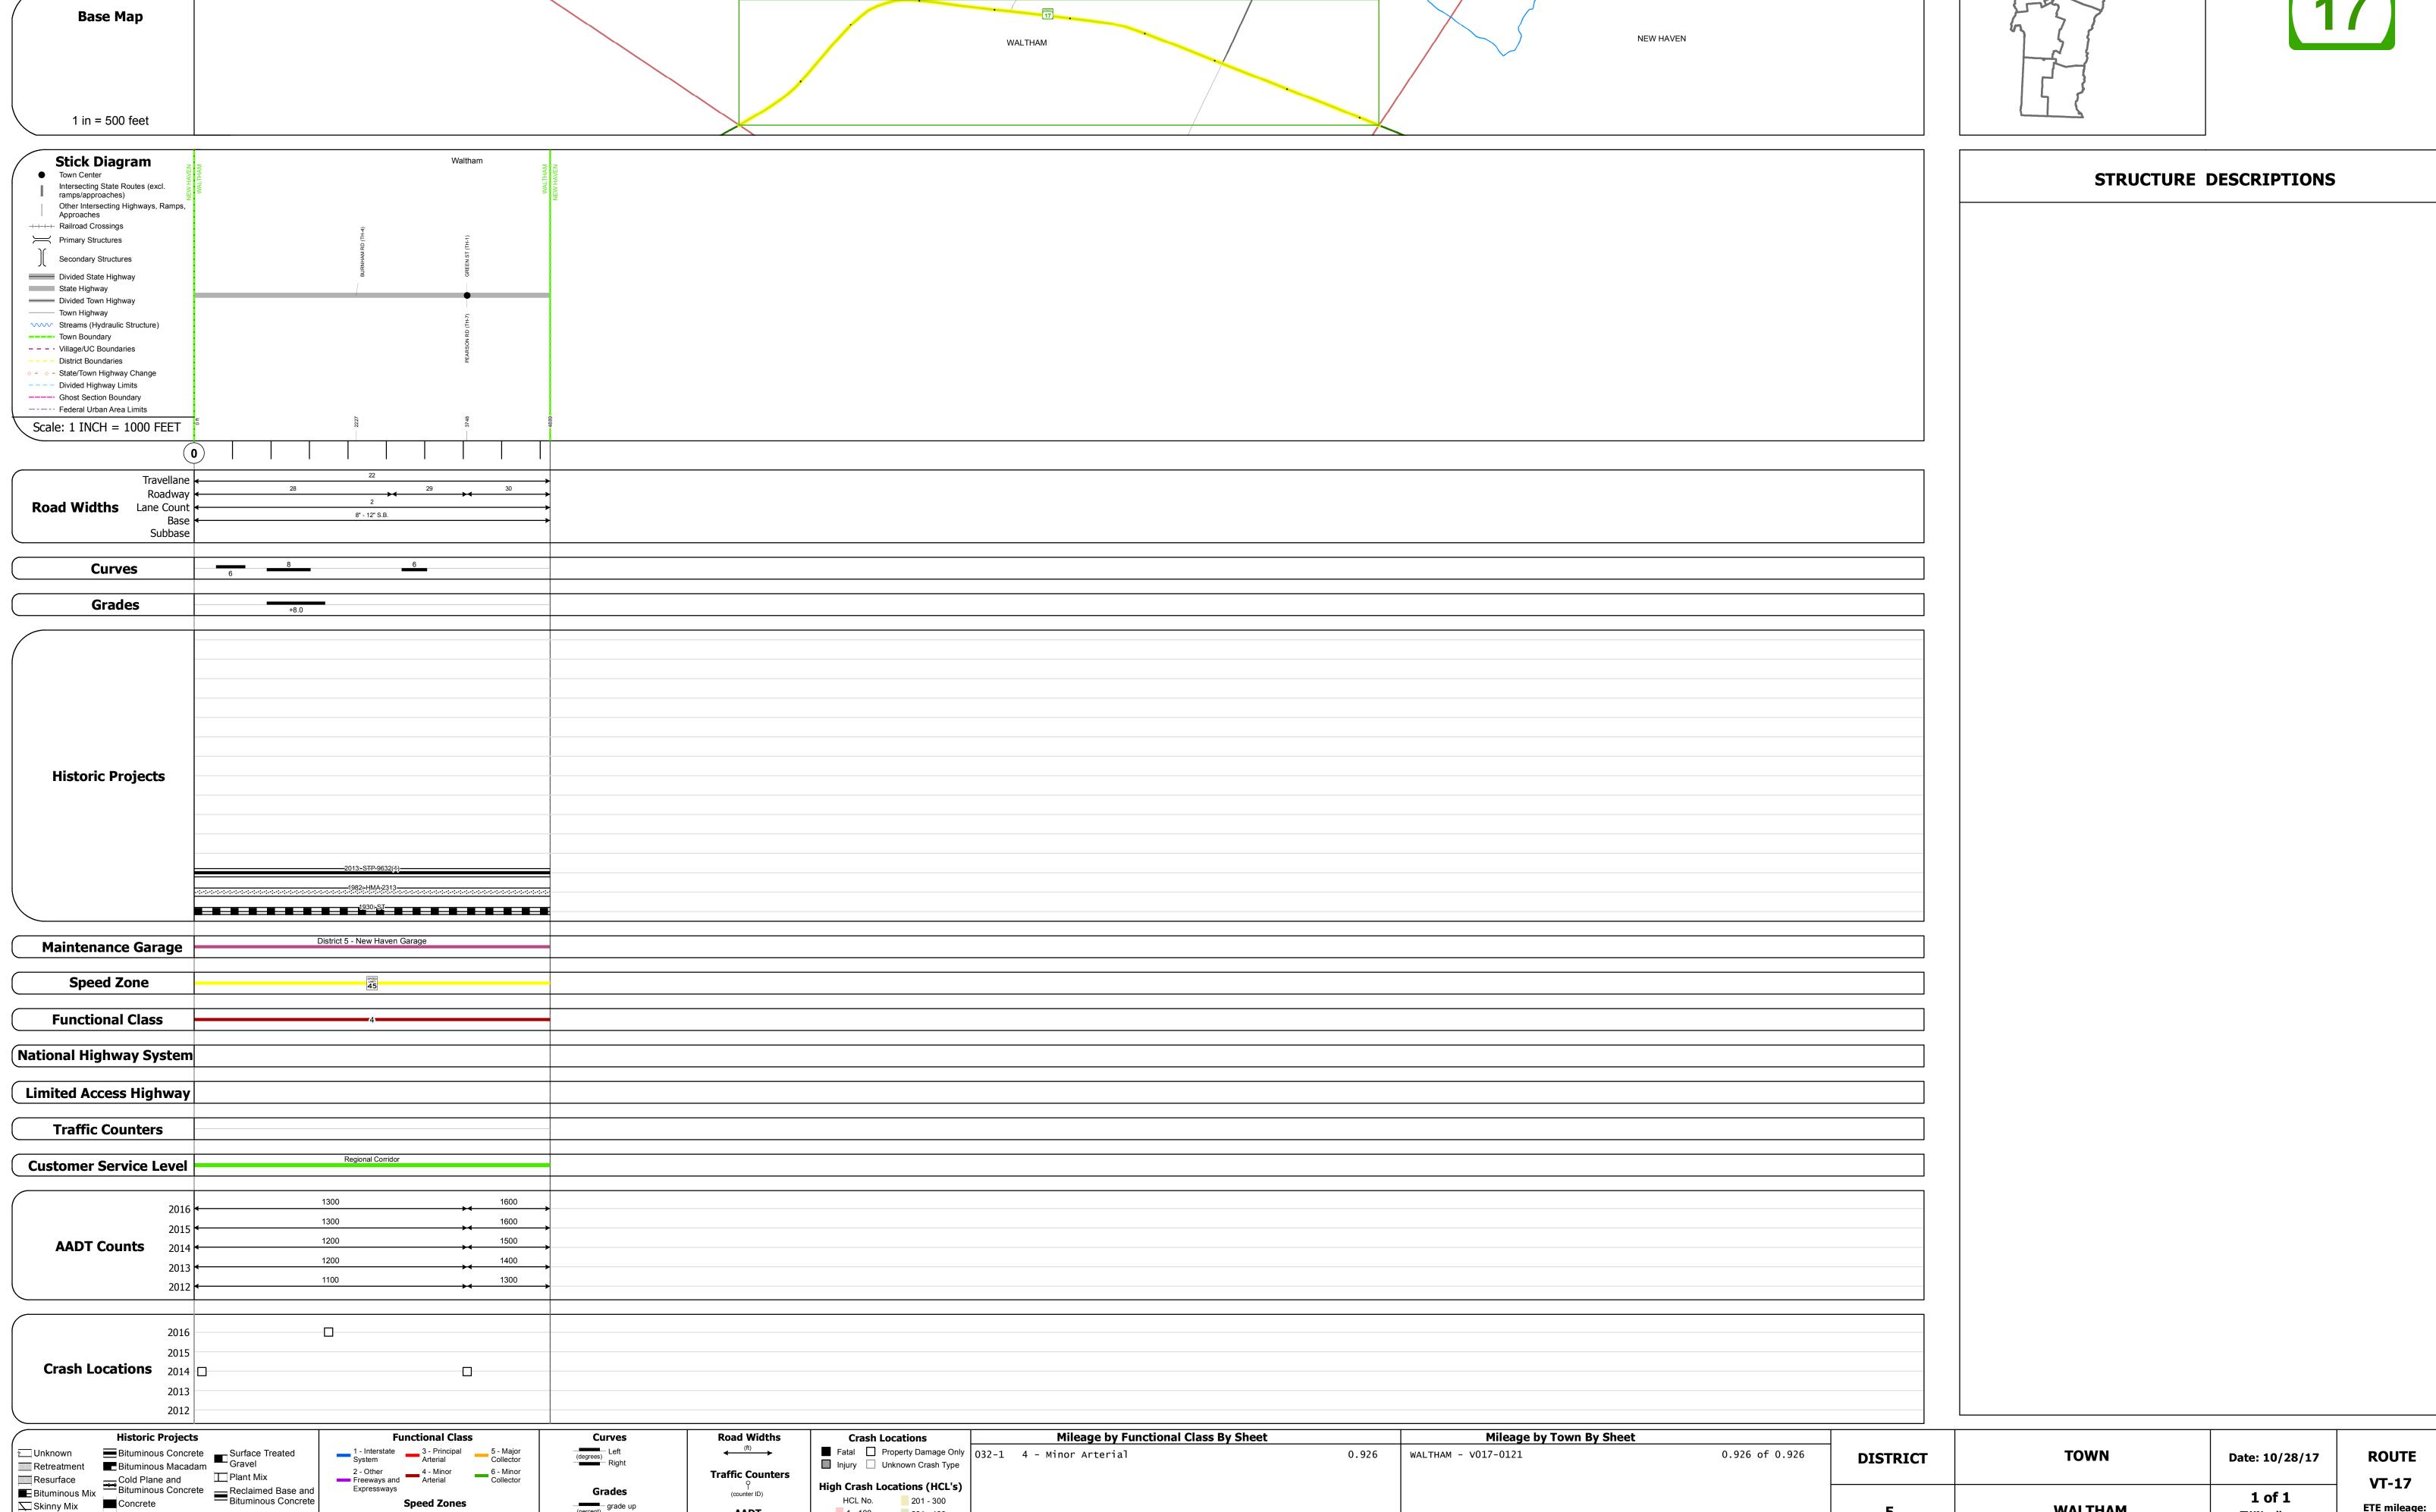

Page Total Mileage: 0.926 mi

Skinny Mix Concrete

⊡∷ Bituminous Seal **L** Gravel