





Route Log and Progress Chart

DRAFT

Please Note: Errors and Omissions May Exist.
Contact the VTrans Mapping Section with questions or concerns.

DISTRICT	TOWN	ROUTE
5	WEYBRIDGE	VT-17

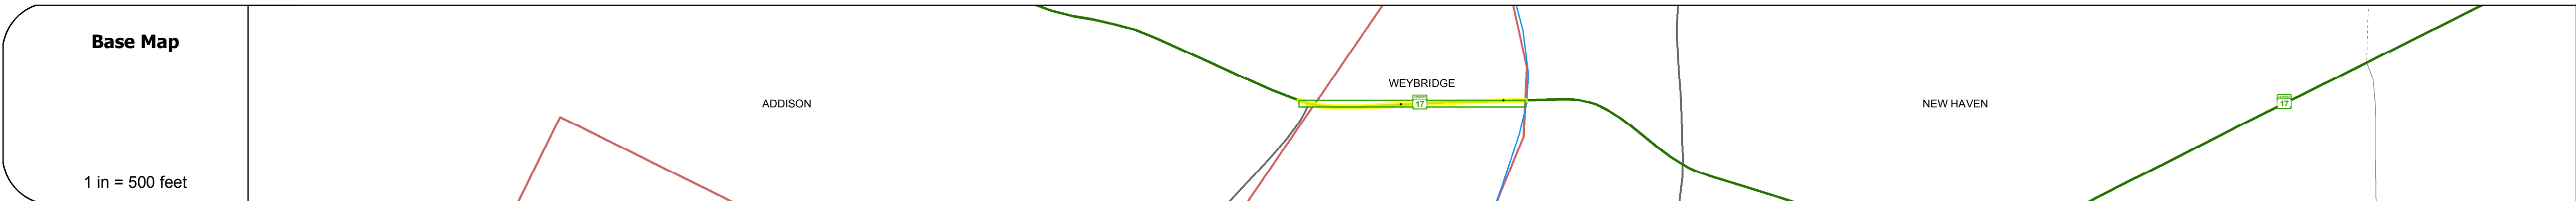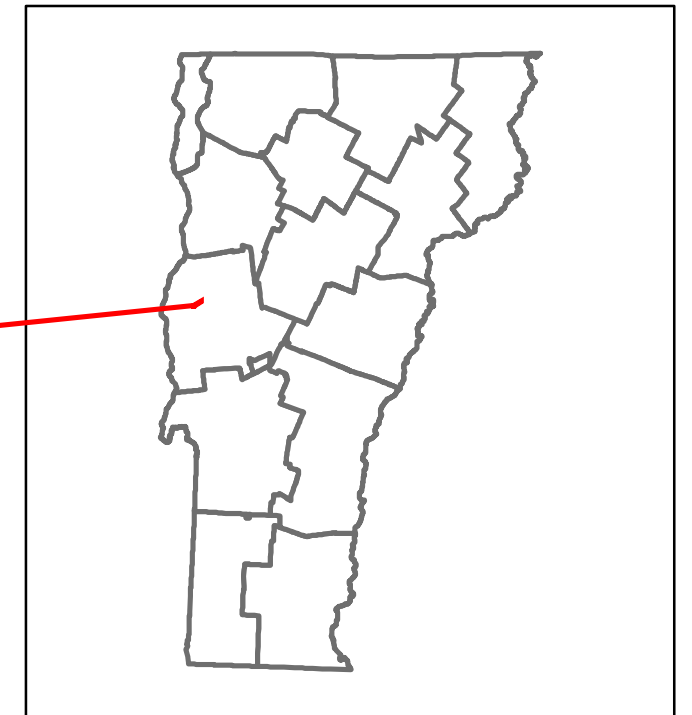

STRUCTURE DESCRIPTIONS

Bridge 8:
Stringer/multi-beam or girder - 1934
Structure No: 200032000801222
Length: 222'
Width: 20.0'
Facility Carried: VT 00017 ML
Bridge Type: 3 SPAN ROLLED BEAM
Features Intersected: OTTER CREEK
Surface: Bituminous
Maintenance/Ownership: State

Road Widths	Travellane: 22'
Roadway	27.5'
Lane Count	2
Base	8'-12"
Subbase	

Curves	8'
---------------	----

Grades	
---------------	--

Historic Projects	<ul style="list-style-type: none"> 2013 - STP-9632(1) 1992 - Unknown 1973 - Unknown 1950 - ST 1950 - SPECIAL
--------------------------	---

Maintenance Garage	
---------------------------	--

Speed Zone	45
-------------------	----

Functional Class	4
-------------------------	---

National Highway System	
--------------------------------	--

Limited Access Highway	
-------------------------------	--

Traffic Counters	
-------------------------	--

Customer Service Level	Regional Corridor
-------------------------------	-------------------

AADT Counts	<table border="1"> <tr><td>2016</td><td>1300</td></tr> <tr><td>2015</td><td>1300</td></tr> <tr><td>2014</td><td>1200</td></tr> <tr><td>2013</td><td>1200</td></tr> <tr><td>2012</td><td>1100</td></tr> </table>	2016	1300	2015	1300	2014	1200	2013	1200	2012	1100
2016	1300										
2015	1300										
2014	1200										
2013	1200										
2012	1100										

Crash Locations	<table border="1"> <tr><td>2016</td><td></td></tr> <tr><td>2015</td><td></td></tr> <tr><td>2014</td><td></td></tr> <tr><td>2013</td><td></td></tr> <tr><td>2012</td><td></td></tr> </table>	2016		2015		2014		2013		2012	
2016											
2015											
2014											
2013											
2012											

Historic Projects <ul style="list-style-type: none"> Unknown Bituminous Concrete Retreatment Resurface Bituminous Mix Skinny Mix Bituminous Seal 	Functional Class <ul style="list-style-type: none"> 1 - Interstate System 2 - Other 3 - Principal Arterial 4 - Minor Arterial 5 - Major Collector 6 - Minor Collector 	Curves <ul style="list-style-type: none"> Left (segres) Right 	Road Widths (ft) Traffic Counters (counter ID) AADT (count)	Crash Locations <ul style="list-style-type: none"> Fatal Injury Property Damage Only Unknown Crash Type 	Speed Zones 25 30 35 40 45 50 55 60 65	Grades grade up grade down	Mileage by Functional Class By Sheet 032-1 4 - Minor Arterial 0.221	Mileage by Town By Sheet WEYBRIDGE - V017-0122 0.221 of 0.221	DISTRICT 5	TOWN WEYBRIDGE	Date: 10/28/17	ROUTE VT-17 ETE mileage: 11.133 to 11.354
							Page Total Mileage: 0.221 mi		Page Total Mileage: 0.221 mi		1 of 1 TWN mileage: 0.0 to 0.221	

For More Information Contact - Vermont Agency of Transportation, Policy, Planning and Intermodal Development Division - Mapping Section, 1 National Life Drive, Montpelier, VT 05633-5001 Telephone: 802-828-2600.