





Route Log and Progress Chart

DRAFT

Please Note: Errors and Omissions May Exist.
Contact the VTrans Mapping Section with questions or concerns.

DISTRICT	TOWN	ROUTE
5	WAITSFIELD	VT-17

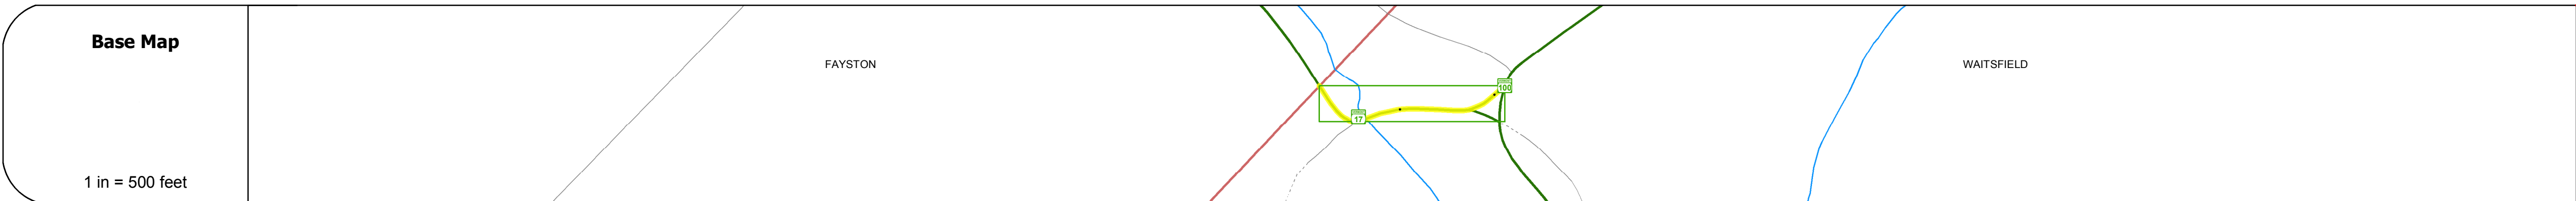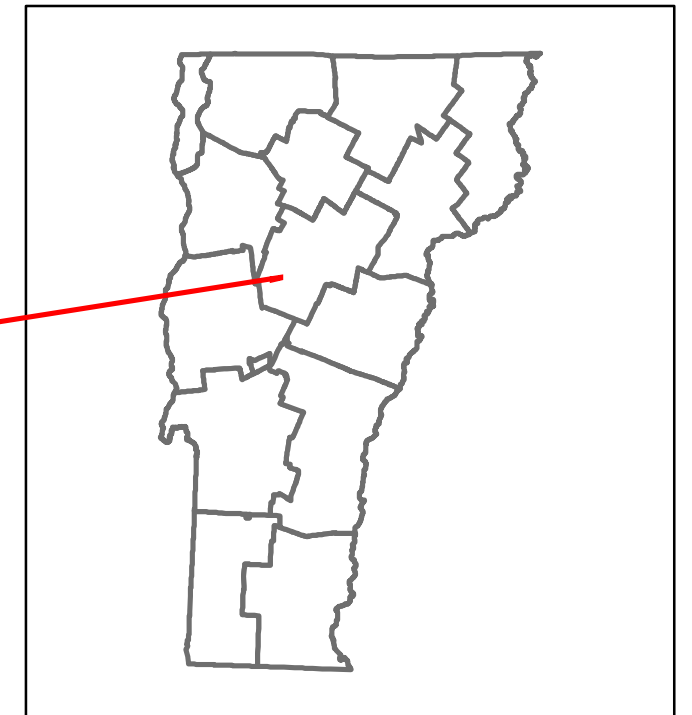

STRUCTURE DESCRIPTIONS

Bridge 38:
Stringer/multi-beam or girder - 1939
Structure No: 200200003812162
Length: 64'
Width: 25.4'
Facility Carried: VT 00017 ML
Bridge Type: ROLLED BEAM
Features Intersected: MILL BROOK
Maintenance/Ownership: State

Road Widths	Travellane: 22'
	Roadway: 28'
	Lane Count: 2
	Base
	Subbase

Curves	R = 48'
---------------	---------

Grades	
---------------	--

Historic Projects	<ul style="list-style-type: none"> 2007: STP 2400(2) 2007: STP 2222(1) S 2004: STP 0443(1) S 1981: Unknown 1981: Unknown 1974: Unknown 1947: S 1942: S-2(1) 1927: S
--------------------------	--

Maintenance Garage	
---------------------------	--

Speed Zone	30
-------------------	----

Functional Class	5
-------------------------	---

National Highway System	
--------------------------------	--

Limited Access Highway	
-------------------------------	--

Traffic Counters	W229
-------------------------	------

Customer Service Level	Local Connector
-------------------------------	-----------------

AADT Counts	2016: 3600 2015: 3500 2014: 3500 2013: 3500 2012: 3500
--------------------	--

Crash Locations	2016: 1 Fatal, 1 Property Damage Only, 1 Injury, 1 Unknown Crash Type 2015: 0 2014: 0 2013: 0 2012: 0
------------------------	---

Historic Projects Unknown, Retreatment, Resurface, Bituminous Mix, Skiny Mix, Bituminous Seal, Bituminous Concrete, Cold Plane and, Reclaimed Base and Bituminous Concrete, Surface Treated Gravel, Plant Mix, Concrete	Functional Class 1- Interstate System, 2- Other Freeways and Expressways, 3- Principal Arterial, 4- Minor Arterial, 5- Major Collector, 6- Minor Collector	Curves Left (segres), Right, Grades: grade up, grade down	Road Widths Traffic Counters (counter ID), AADT (count)	Crash Locations Fatal, Injury, Property Damage Only, Unknown Crash Type, High Crash Locations (HCL's): 1-100, 101-200, 201-300, 301-400, 401-800	Mileage by Functional Class By Sheet 0200 5 - Major collector 0.214	Mileage by Town By Sheet WAITSFIELD - V017-1216 0.214 of 0.214	DISTRICT 5	TOWN WAITSFIELD	Date: 10/28/17	ROUTE VT-17 ETE mileage: 35.767 to 35.981
Page Total Mileage: 0.214 mi						Page Total Mileage: 0.214 mi				

For More Information Contact - Vermont Agency of Transportation, Policy, Planning and Intermodal Development Division - Mapping Section, 1 National Life Drive, Montpelier, VT 05633-5001 Telephone: 802-828-2600.