
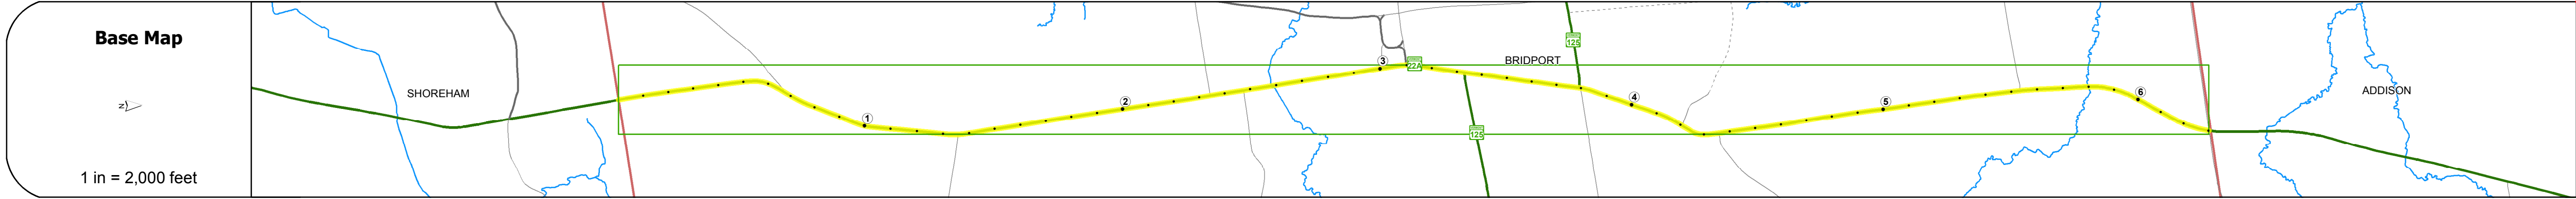


DISTRICT	TOWN	ROUTE
5	BRIDPORT	VT-22A





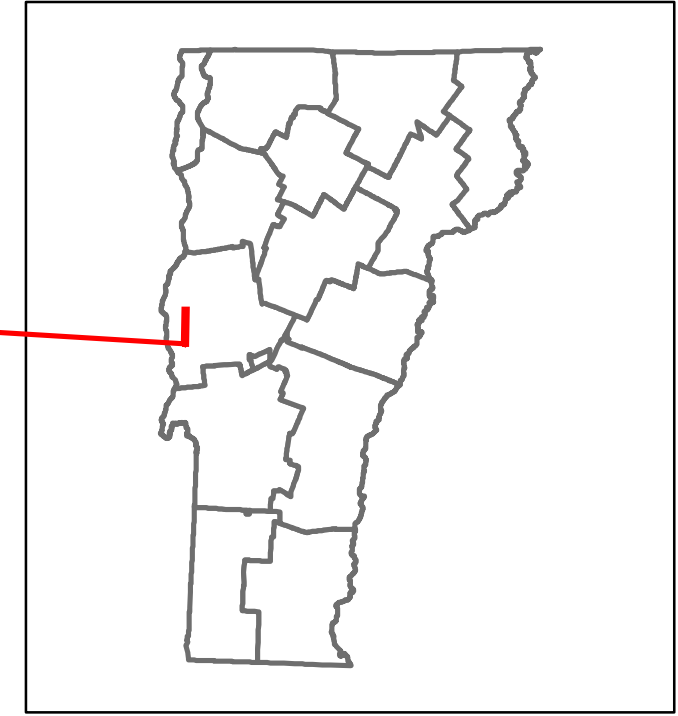


STRUCTURE DESCRIPTIONS


Culvert 18:
Culvert - 1940
Structure No. 300017001801021
Length: 12'
Under Clearance: 6.0'
Facility Carried: VT22A
Bridge Type: R.C. BOX
Features Intersected: BROOK
Maintenance: State

Culvert 19:
Culvert - 1947
Structure No. 300017001901021
Length: 6'
Under Clearance: 5.58'
Facility Carried: VT22A
Bridge Type: CGMPP / LINED
Features Intersected: BROOK
Maintenance: State

Culvert 20:
Culvert - 1947
Structure No. 300017002001021
Length: 12'
Under Clearance: 12.0'
Facility Carried: VT22A
Bridge Type: CGMPP
Features Intersected: BROOK
Maintenance: State

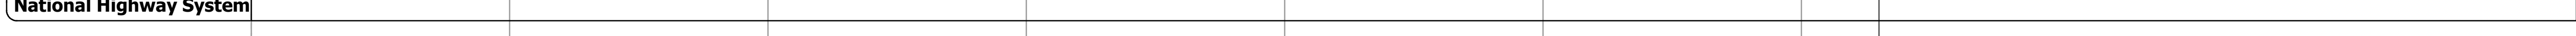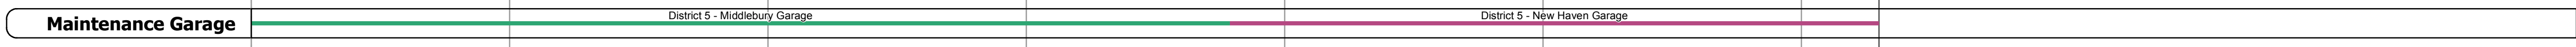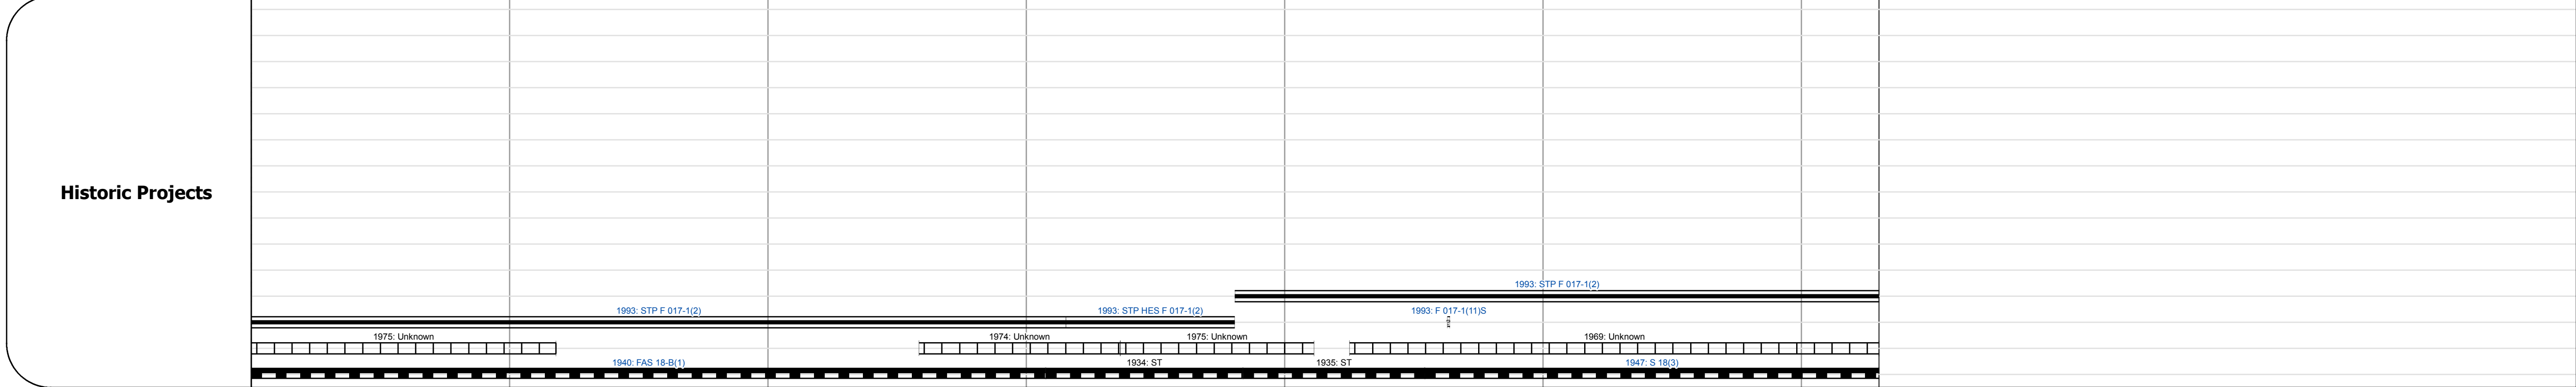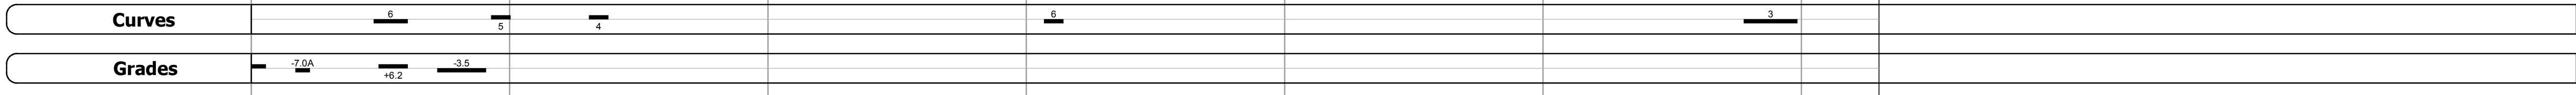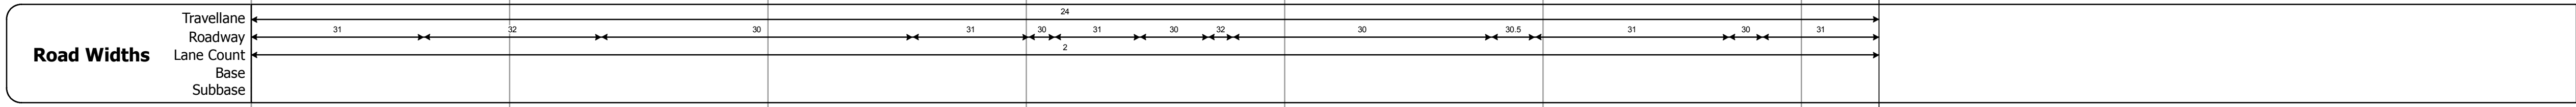

Year	Segment 0-1	Segment 1-2	Segment 2-3	Segment 3-4	Segment 4-5	Segment 5-6
2016	3800	4300	4900	3500		
2015	3700	4200	4800	3400		
2014	3700	4100	4700	3400		
2013	3800	3900	4500	3500		
2012	3800	3800	4400	3500		

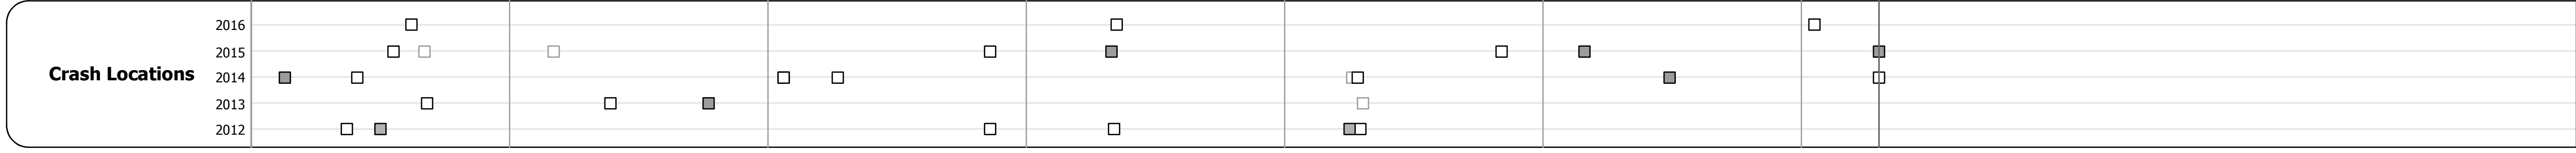

Historic Projects	Functional Class	Curves	Road Widths	Crash Locations	Mileage by Functional Class By Sheet	Mileage by Town By Sheet
<ul style="list-style-type: none"> Unknown Retreatment Resurface Bituminous Mix Skinny Mix Bituminous Seal Bituminous Concrete Cold Plane and Reclaimed Base and Concrete Gravel Plant Mix Reclaimed Base and Bituminous Concrete Surface Treated Gravel 	<ul style="list-style-type: none"> 1 - Interstate System 2 - Other 3 - Principal Arterial 4 - Minor Arterial 5 - Major Collector 6 - Minor Collector 	<ul style="list-style-type: none"> Left Right grade up grade down 	<ul style="list-style-type: none"> (ft) (count) AAADT (count) 	<ul style="list-style-type: none"> Fatal Injury Property Damage Only Unknown Crash Type High Crash Locations (HCL's) HCL No. 1 - 100 101 - 200 201 - 300 301 - 400 401 - 800 	<ul style="list-style-type: none"> 017-1 4 - Minor Arterial 6.301 Page Total Mileage: 6.301 mi 	<ul style="list-style-type: none"> BRIDPORT - V022A0102 6.301 of 6.301 Page Total Mileage: 6.301 mi

DISTRICT	TOWN	Date: 10/24/17	ROUTE
5	BRIDPORT	1 of 1 TWN mileage: 0.0 to 6.301	VT-22A ETE mileage: 26.526 to 32.827