
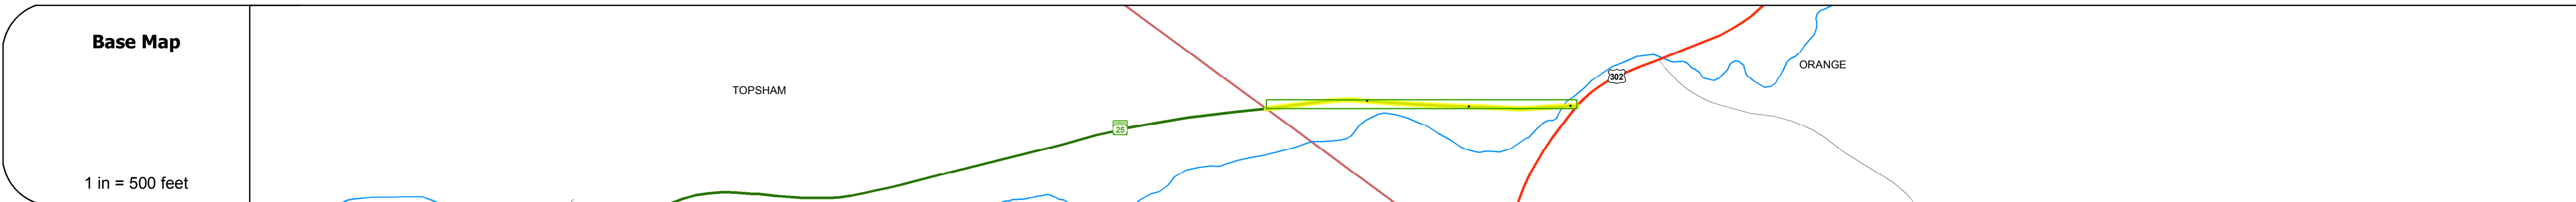


DISTRICT	TOWN	ROUTE
7	ORANGE	VT-25

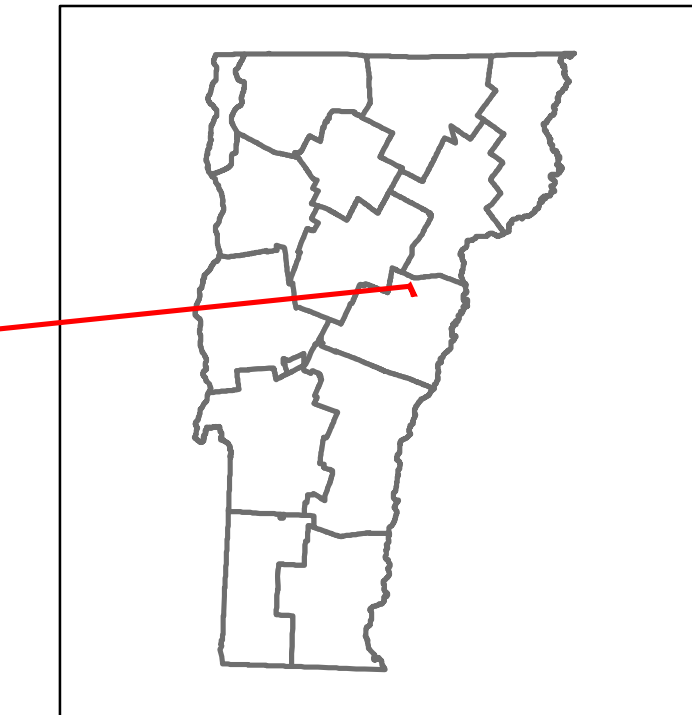

STRUCTURE DESCRIPTIONS

Bridge 24:
Slab - 1929
Structure No. 300031002409081
Length: 21'
Width: 32.1'
Under Clearance: 5.0'
Facility Carried: VT25
Bridge Type: CONCRETE SLAB
Features Intersected: BROOK
Surface: Bituminous
Maintenance: State

Road Widths

Travellane	22
Roadway	28
Lane Count	2
Base	
Subbase	

Curves

4	10	18
---	----	----

Grades

+5.3A

Historic Projects

2009-STP-224(3/4)B
1989-HMA-2023
1983-F-231-1(B)S
1973-Unknown
1974-Unknown
1935-AGS-460

Maintenance Garage

District 7 - Bradford Garage

Speed Zone

--

Functional Class

4

National Highway System

--

Limited Access Highway

--

Traffic Counters

--

Customer Service Level

Local Connector

AADT Counts

2016	1600
2015	1600
2014	1600
2013	1500
2012	1500

Crash Locations

2016	
2015	
2014	
2013	
2012	

<p>Historic Projects</p> <ul style="list-style-type: none"> Unknown Bituminous Concrete Retreatment Resurface Bituminous Mix Skinny Mix Bituminous Seal 	<p>Functional Class</p> <ul style="list-style-type: none"> 1 - Interstate System 2 - Other 3 - Principal Arterial 4 - Minor Arterial 5 - Major Collector 6 - Minor Collector 	<p>Curves</p> <ul style="list-style-type: none"> Left (degrees) Right 	<p>Road Widths</p> <p>(ft)</p>	<p>Crash Locations</p> <ul style="list-style-type: none"> Fatal Injury Property Damage Only Unknown Crash Type 	<p>Mileage by Functional Class By Sheet</p> <p>031-1 4 - Minor Arterial 0.306</p>	<p>Mileage by Town By Sheet</p> <p>ORANGE - V025-0908 0.306 of 0.306</p>	<p>DISTRICT</p> <p>7</p>	<p>TOWN</p> <p>ORANGE</p>	<p>Date: 10/28/17</p>	<p>ROUTE</p> <p>VT-25</p>	<p>ETE mileage:</p> <p>17.433 to 17.739</p>